



STREETSCENE A-A

PLOT 25      PLOT 24      PLOT 23      PLOT 22      PLOT 11      PLOT 10      PLOT 9      PLOT 8




STREETSCENE B-B

PLOT 17      PLOT 16      PLOT 15      PLOT 14      PLOT 13      PLOT 12      PLOT 11

**NOTE**  
These are indicative streetscenes only, subject to final engineer floor levels.

— Existing topo ground line

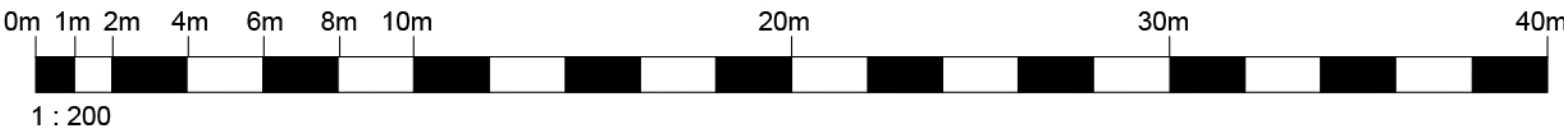

| Rev. | Date | By | Description |
|------|------|----|-------------|
|------|------|----|-------------|

Client:

PRINGLE HOMES

**mck associates limited**  
architecture | building surveying | urban design

burnaby villa ■ 48 watling street road ■ fulwood ■ preston ■ pr2 8bp  
tel: 01772 774510 fax: 01772 774511 email mck@mckassociates.co.uk

Project:

ALBANY DRIVE  
COPSTER GREEN  
BLACKBURN

Drawing Title:

INDICATIVE STREETSCENES

|                   |                     |                 |                   |
|-------------------|---------------------|-----------------|-------------------|
| Drawn:<br>W.L.    | Checked:<br>C.T.    | Scale:<br>1:200 | Date:<br>FEB 2026 |
| Job No:<br>24-133 | Drawing No:<br>SS01 | Rev:            |                   |