




general notes:
copyright reserved to mck associates ltd. and this drawing may not be used or reproduced without prior written consent.
All finished floor levels to be confirmed by engineer.

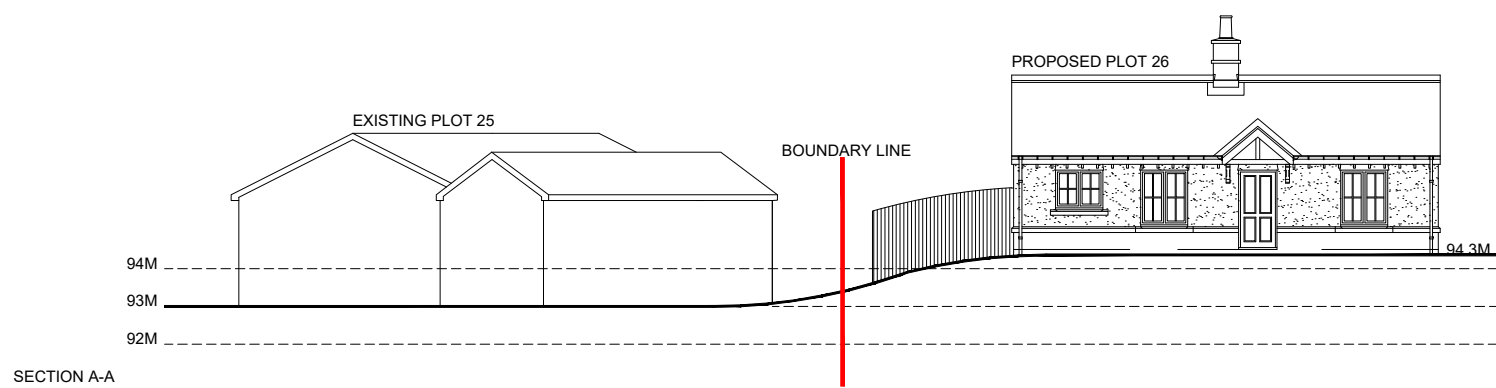


SECTION A-A

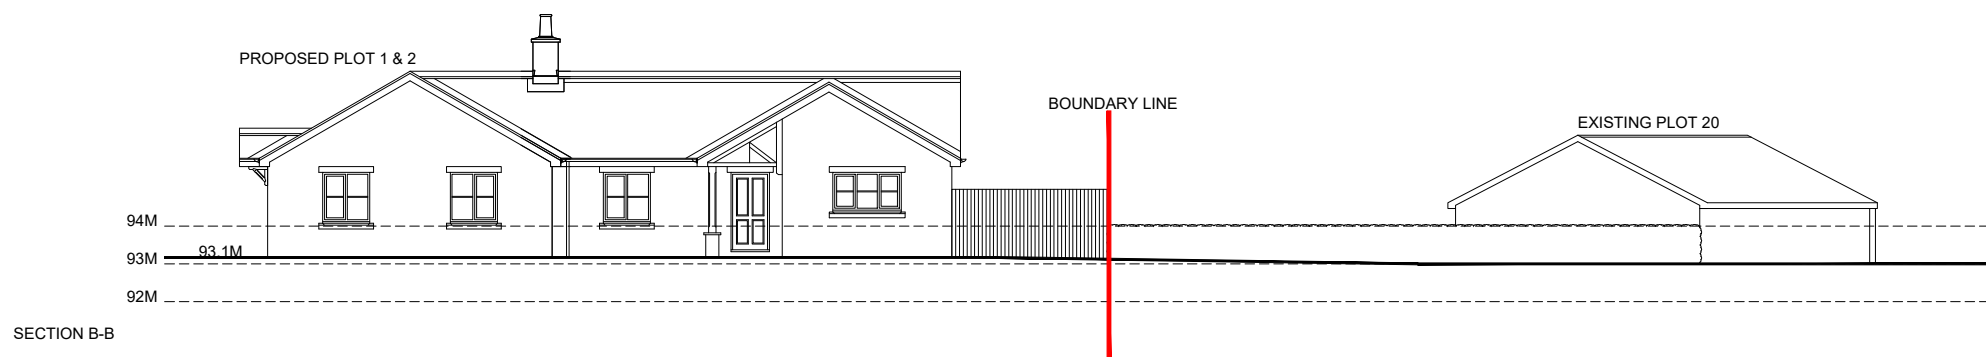


SECTION B-B

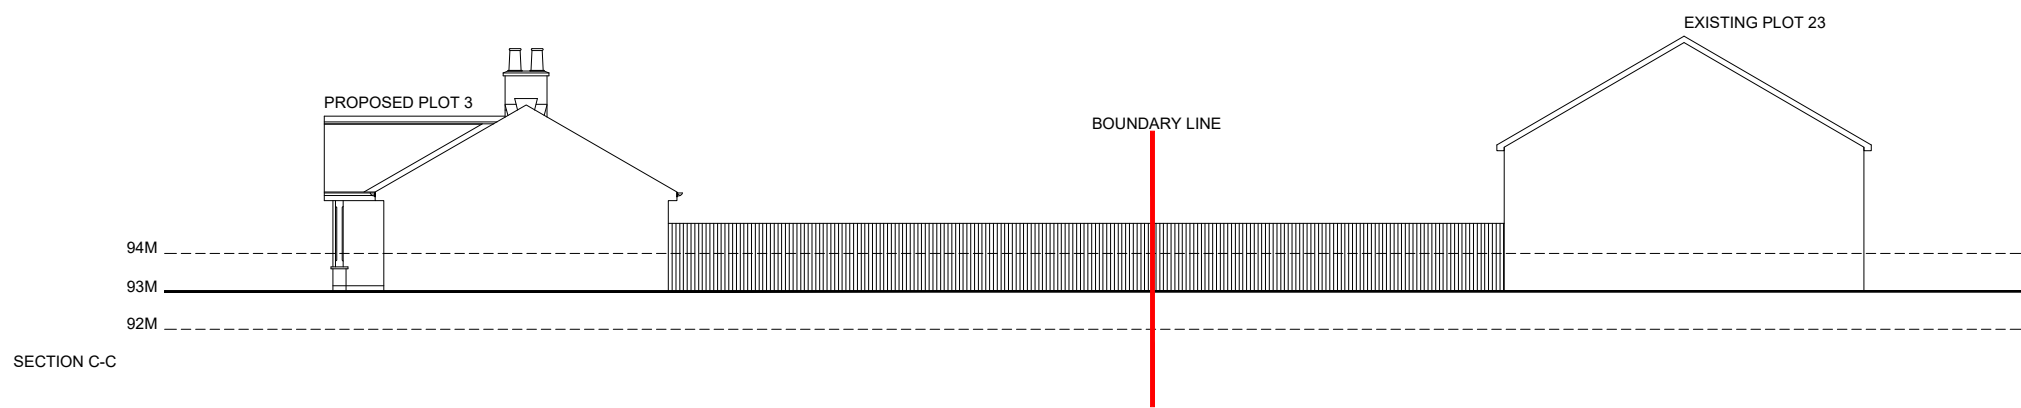

SECTION C-C

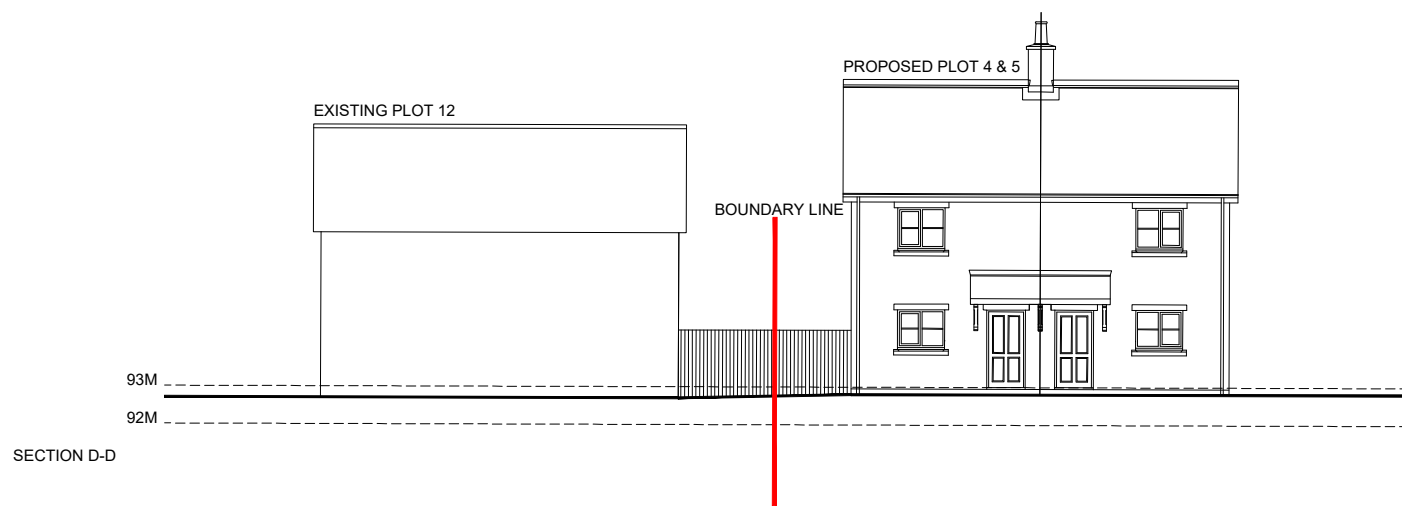

SECTION D-D

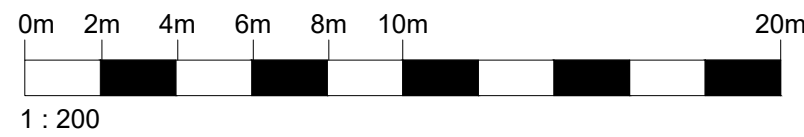

Rev.	Date	By	Description

Client:



mck associates limited
architecture | building surveying | urban design

burnaby villa ■ 48 watling street road ■ fulwood ■ preston ■ pr2 8bp
tel: 01772 774510 fax: 01772 774511 email mck@mckassociates.co.uk

Project:
**ALBANY DRIVE
COPSTER GREEN
BLACKBURN**

Drawing Title:
SITE SECTIONS

Drawn: AT	Checked:	Scale: 1:200	Date: JUNE 26
Job No: 24-133	Drawing No: SX01	Rev:	