


general notes:  
 copyright reserved to mck associates ltd. and this  
 drawing may not be used or reproduced without prior  
 written consent.

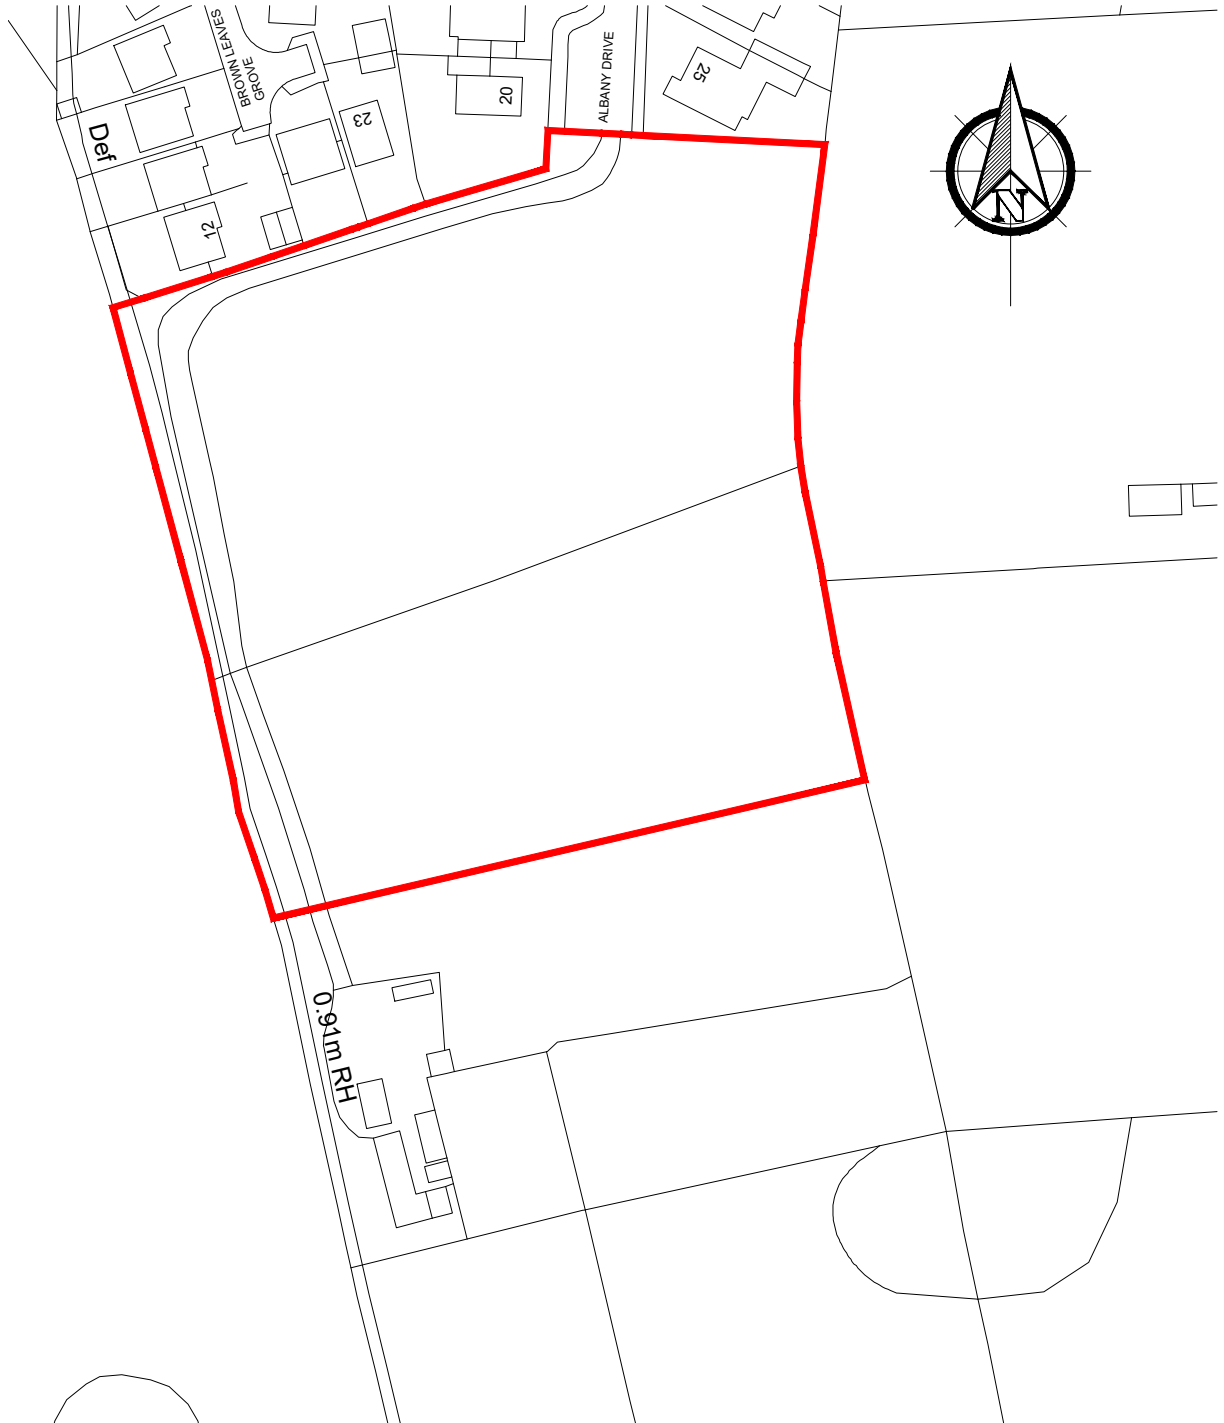

1 : 1250

# PLANNING

Client:  
**PRINGLE HOMES**

Project:  
**COPSTER GREEN, BLACKBURN**

Drawing Title:  
**LOCATION PLAN**



**associates limited**

architecture | building surveying | urban design

burnaby villa ■ 48 watling street road ■ fulwood ■ preston ■ pr2 8bp  
 tel: 01772 774510 fax: 01772 774511 email mck@mckassociates.co.uk

Drawn: ELC	Checked:	Scale: 1:1250	Date: 10/12/2025	Job No: 24-133	Drawing No: LP01	Rev:
---------------	----------	------------------	---------------------	-------------------	---------------------	------