




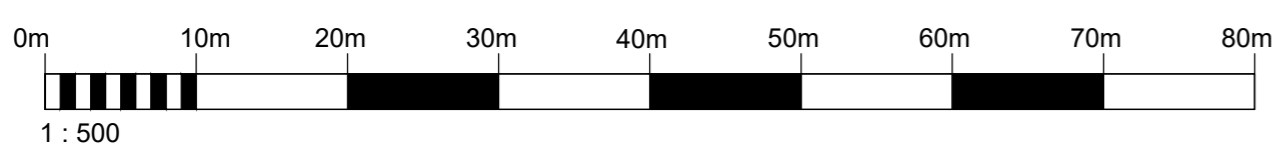
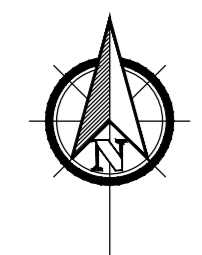


general notes:  
copyright reserved to mck associates ltd. and this drawing may not be used or reproduced without prior written consent.

- KEY**
-  Refuse Collection Route  
Max. (x)m walking distance
  -  Route taken by Refuse Vehicle
  -  Route taken by Resident  
Max. (x)m walking distance
  -  Refuse Storage Location
  -  Refuse Collection Point  
1 per dwelling



Rev.	Date	By	Description

Client:

**PRINGLE HOMES**

**mck associates limited**  
architecture | building surveying | urban design

burnaby villa ■ 48 watling street road ■ fulwood ■ preston ■ pr2 8bp  
tel: 01772 774510 fax: 01772 774511 email mck@mckassociates.co.uk

Project:  
**ALBANY DRIVE  
COPSTER GREEN  
BLACKBURN**

Drawing Title:  
**REFUSE COLLECTION PLAN**

Drawn: W.L	Checked: C.T	Scale: 1:500	Date: FEB 2026
Job No: 24-133	Drawing No: RP01	Rev:	

A2

PLANNING