



STREETSCENE A-A

PLOT 25 PLOT 24 PLOT 23 PLOT 22 PLOT 11 PLOT 10 PLOT 9 PLOT 8




STREETSCENE B-B

PLOT 17 PLOT 16 PLOT 15 PLOT 14 PLOT 13 PLOT 12 PLOT 11

NOTE
These are indicative streetscenes only, subject to final engineer floor levels.

— Existing topo ground line

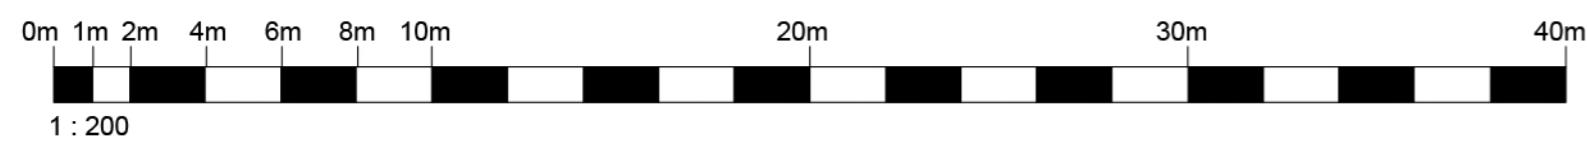

Rev.	Date	By	Description
Client:			
PRINGLE HOMES			

PRINGLE HOMES

mck associates limited
architecture | building surveying | urban design

burnaby villa ■ 48 watling street road ■ fulwood ■ preston ■ pr2 8bp
tel: 01772 774510 fax: 01772 774511 email mck@mckassociates.co.uk

Project:
ALBANY DRIVE
COPSTER GREEN
BLACKBURN

Drawing Title:
INDICATIVE STREETSCENES

Drawn: W.L.	Checked: C.T.	Scale: 1:200	Date: FEB 2026
Job No: 24-133	Drawing No: SS01	Rev:	