


EXISTING SURFACE WATER DRAINAGE

NEW SURFACE WATER SYSTEM TO GARDEN

NEW SOAKAWAY x 2

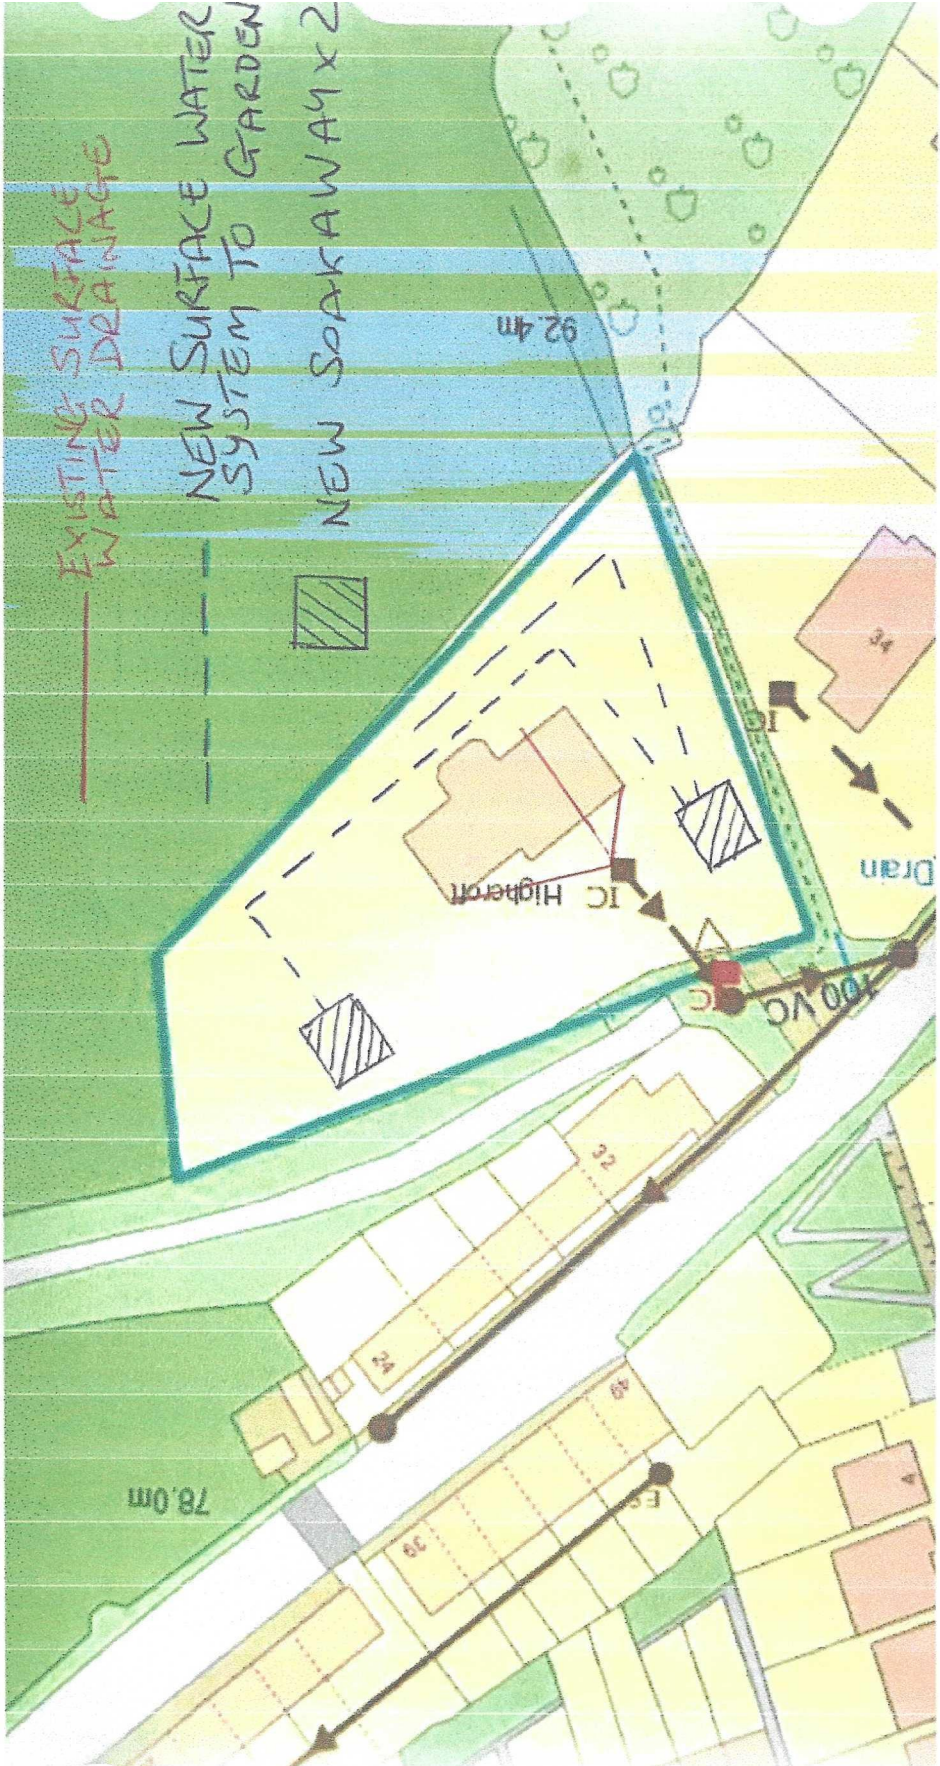

REF: JH. 200326.A

PROPOSED DRAINAGE PLAN