



**EXISTING ELEVATIONS**


OLD RHODES - LORDS LANE - LONGRIDGE - PRESTON - PR3 2TA

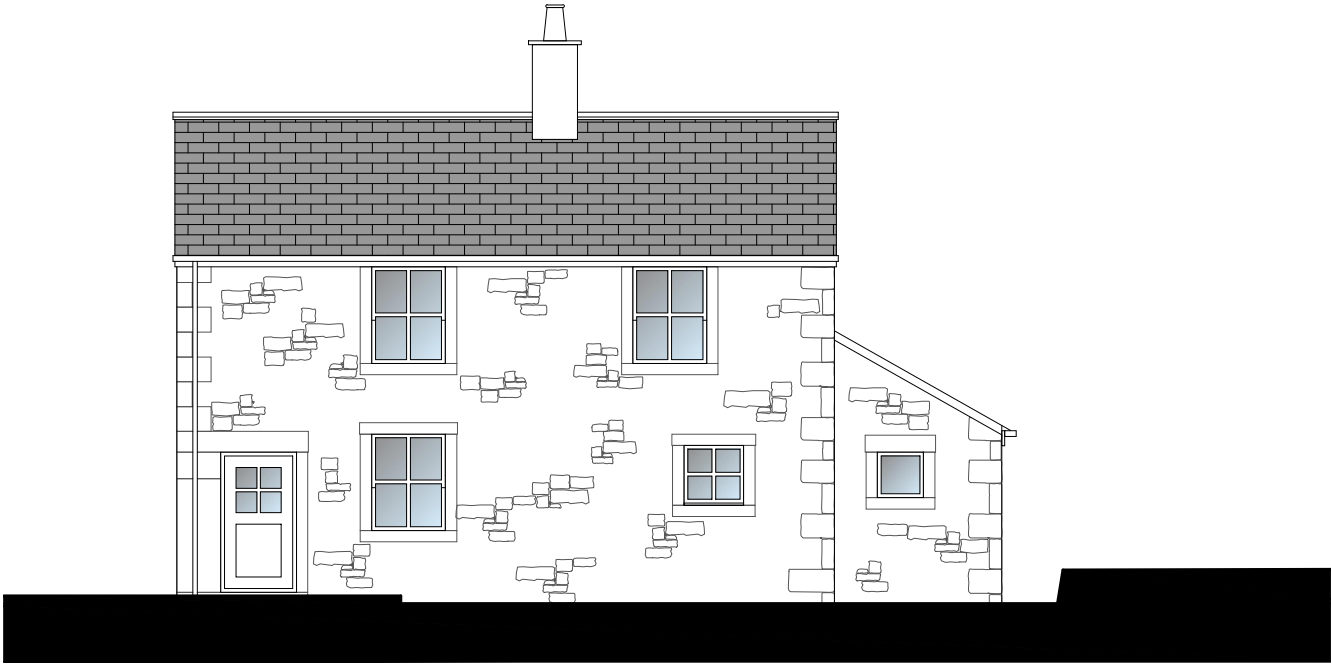


**Front (South-East) Elevation**

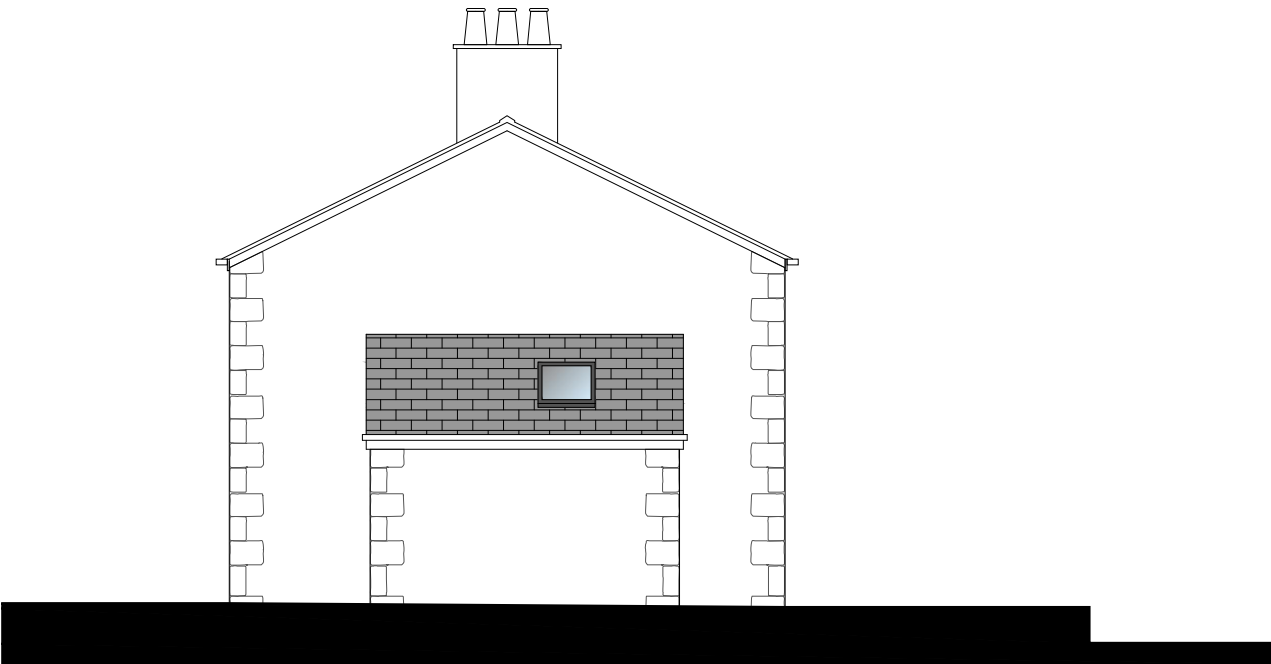

**Side (North-East) Elevation**

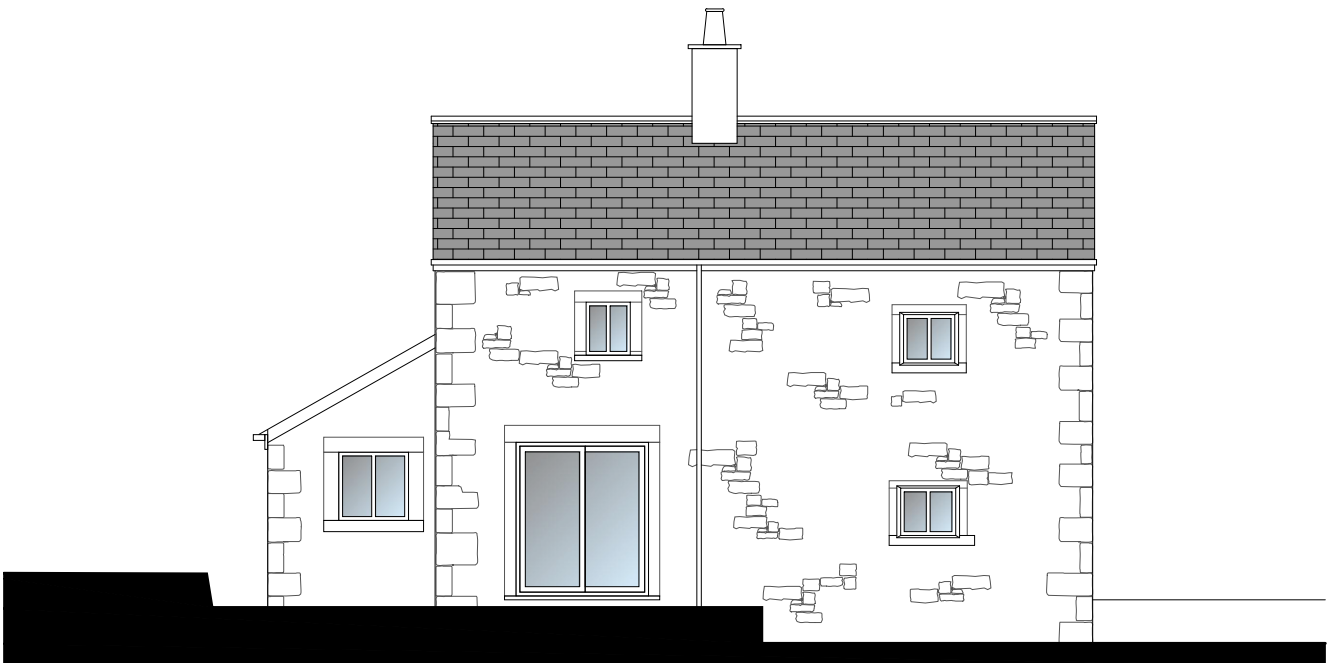

**Rear (North-West) Elevation**

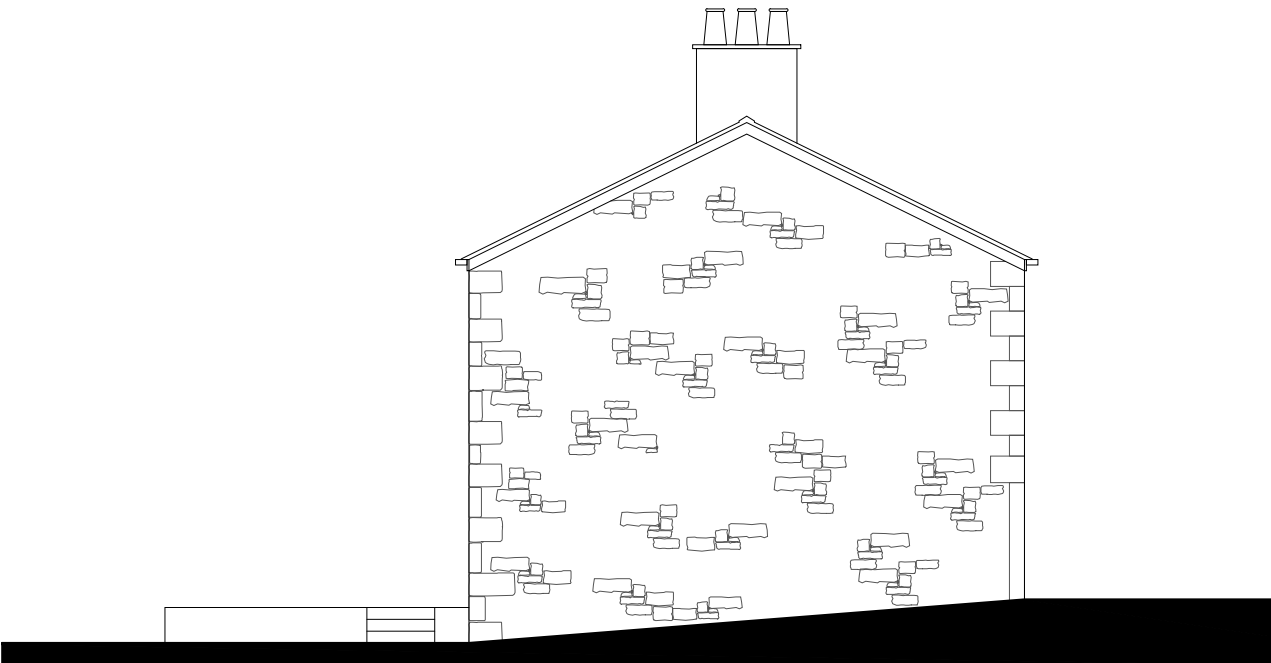

**Side (South-West) Elevation**

Rev-A: Minor amendment prior to submission of PN application (12.08.25)

MR & MRS SHAW: SINGLE STOREY EXTENSION: OLD RHODES LORDS LANE LONGRIDGE PRESTON PR3 2TA	<b>JM-0338</b>	<b>003</b>	<b>Rev-A</b>
	<b>EXISTING ELEVATIONS</b>		Date: 23.07.25 Drawn: J Monks Scale: 1:100 Paper Size: A3

**MONKS-ARCHITECTURAL-DESIGN**  
 25 BIRCHFIELD DRIVE - LONGRIDGE- PRESTON - PR3 3HP