


# LOCATION PLAN

OLD RHODES - LORDS LANE - LONGRIDGE - PRESTON - PR3 2TA

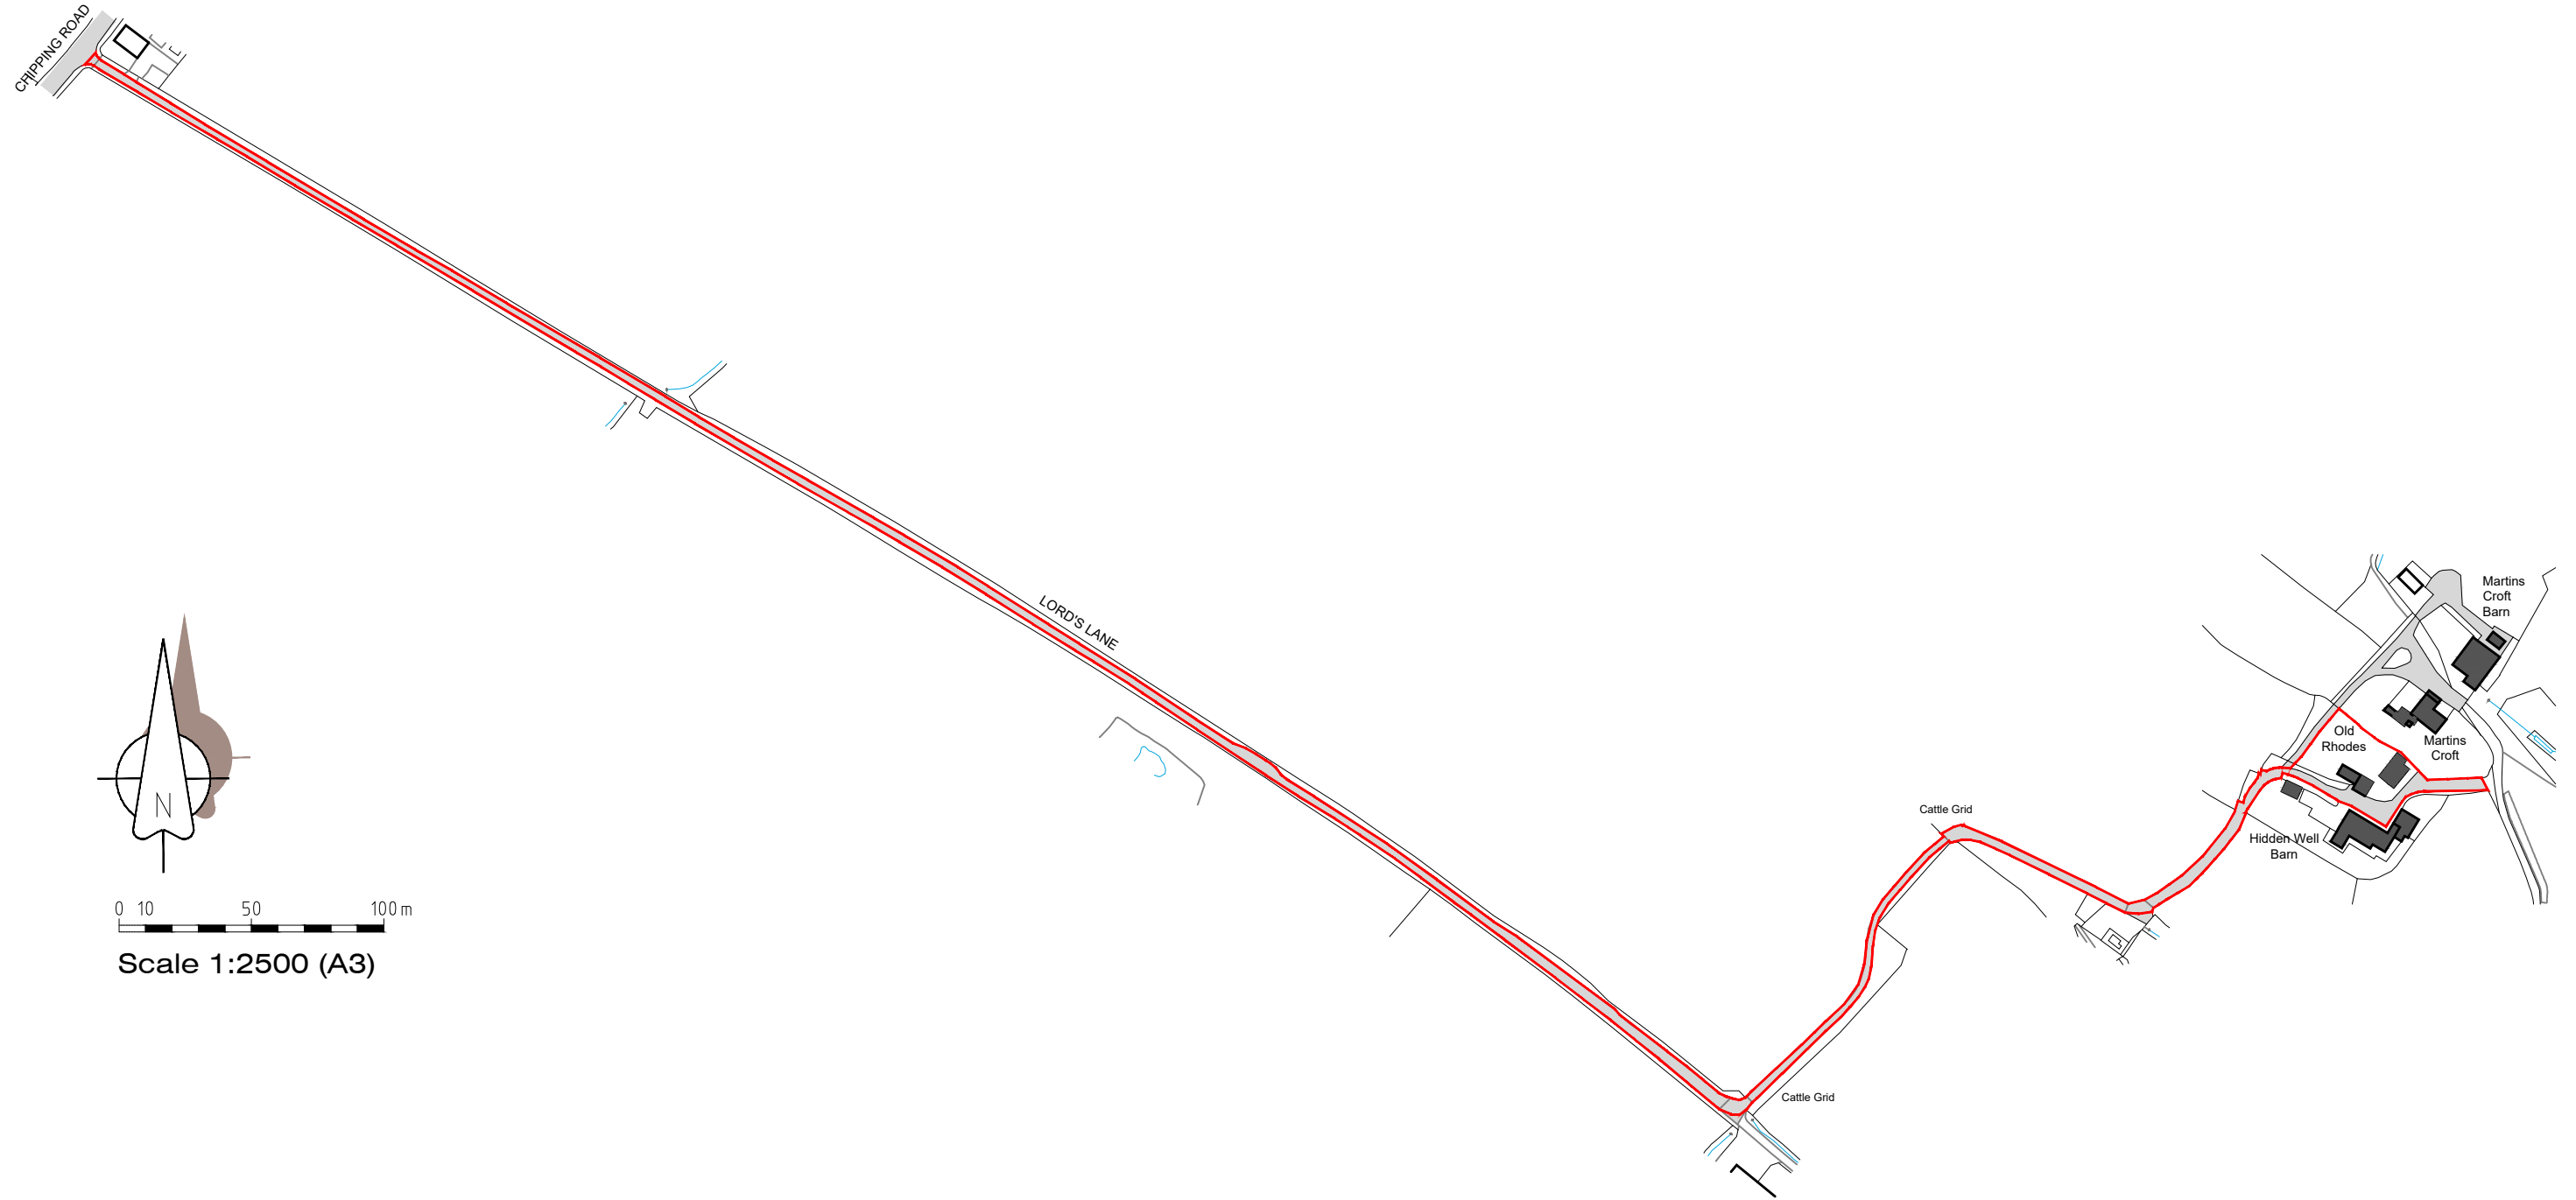

Rev-A: Minor amendment prior to submission of PN application (12.08.25)

MR & MRS SHAW: SINGLE STOREY EXTENSION: OLD RHODES LORDS LANE LONGRIDGE PRESTON PR3 2TA	<b>JM-0338</b>	<b>001</b>	<b>Rev-A</b>
	<b>LOCATION PLAN</b> <b>(Ordnance Survey Extract)</b>		Date: 23.07.25 Drawn: J Monks Scale: 1:2500 Paper Size: A3

**MONKS - ARCHITECTURAL - DESIGN**  
25 BIRCHFIELD DRIVE - LONGRIDGE - PRESTON - PR3 3HP