
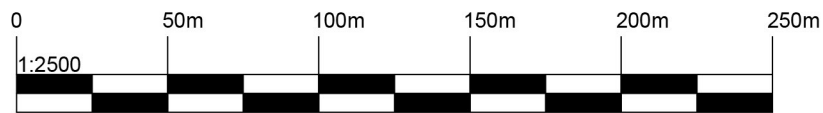


**PLANNING DRAWING**  
THIS DRAWING IS FOR PLANNING PURPOSES ONLY AND NOT TO BE USED FOR CONSTRUCTION

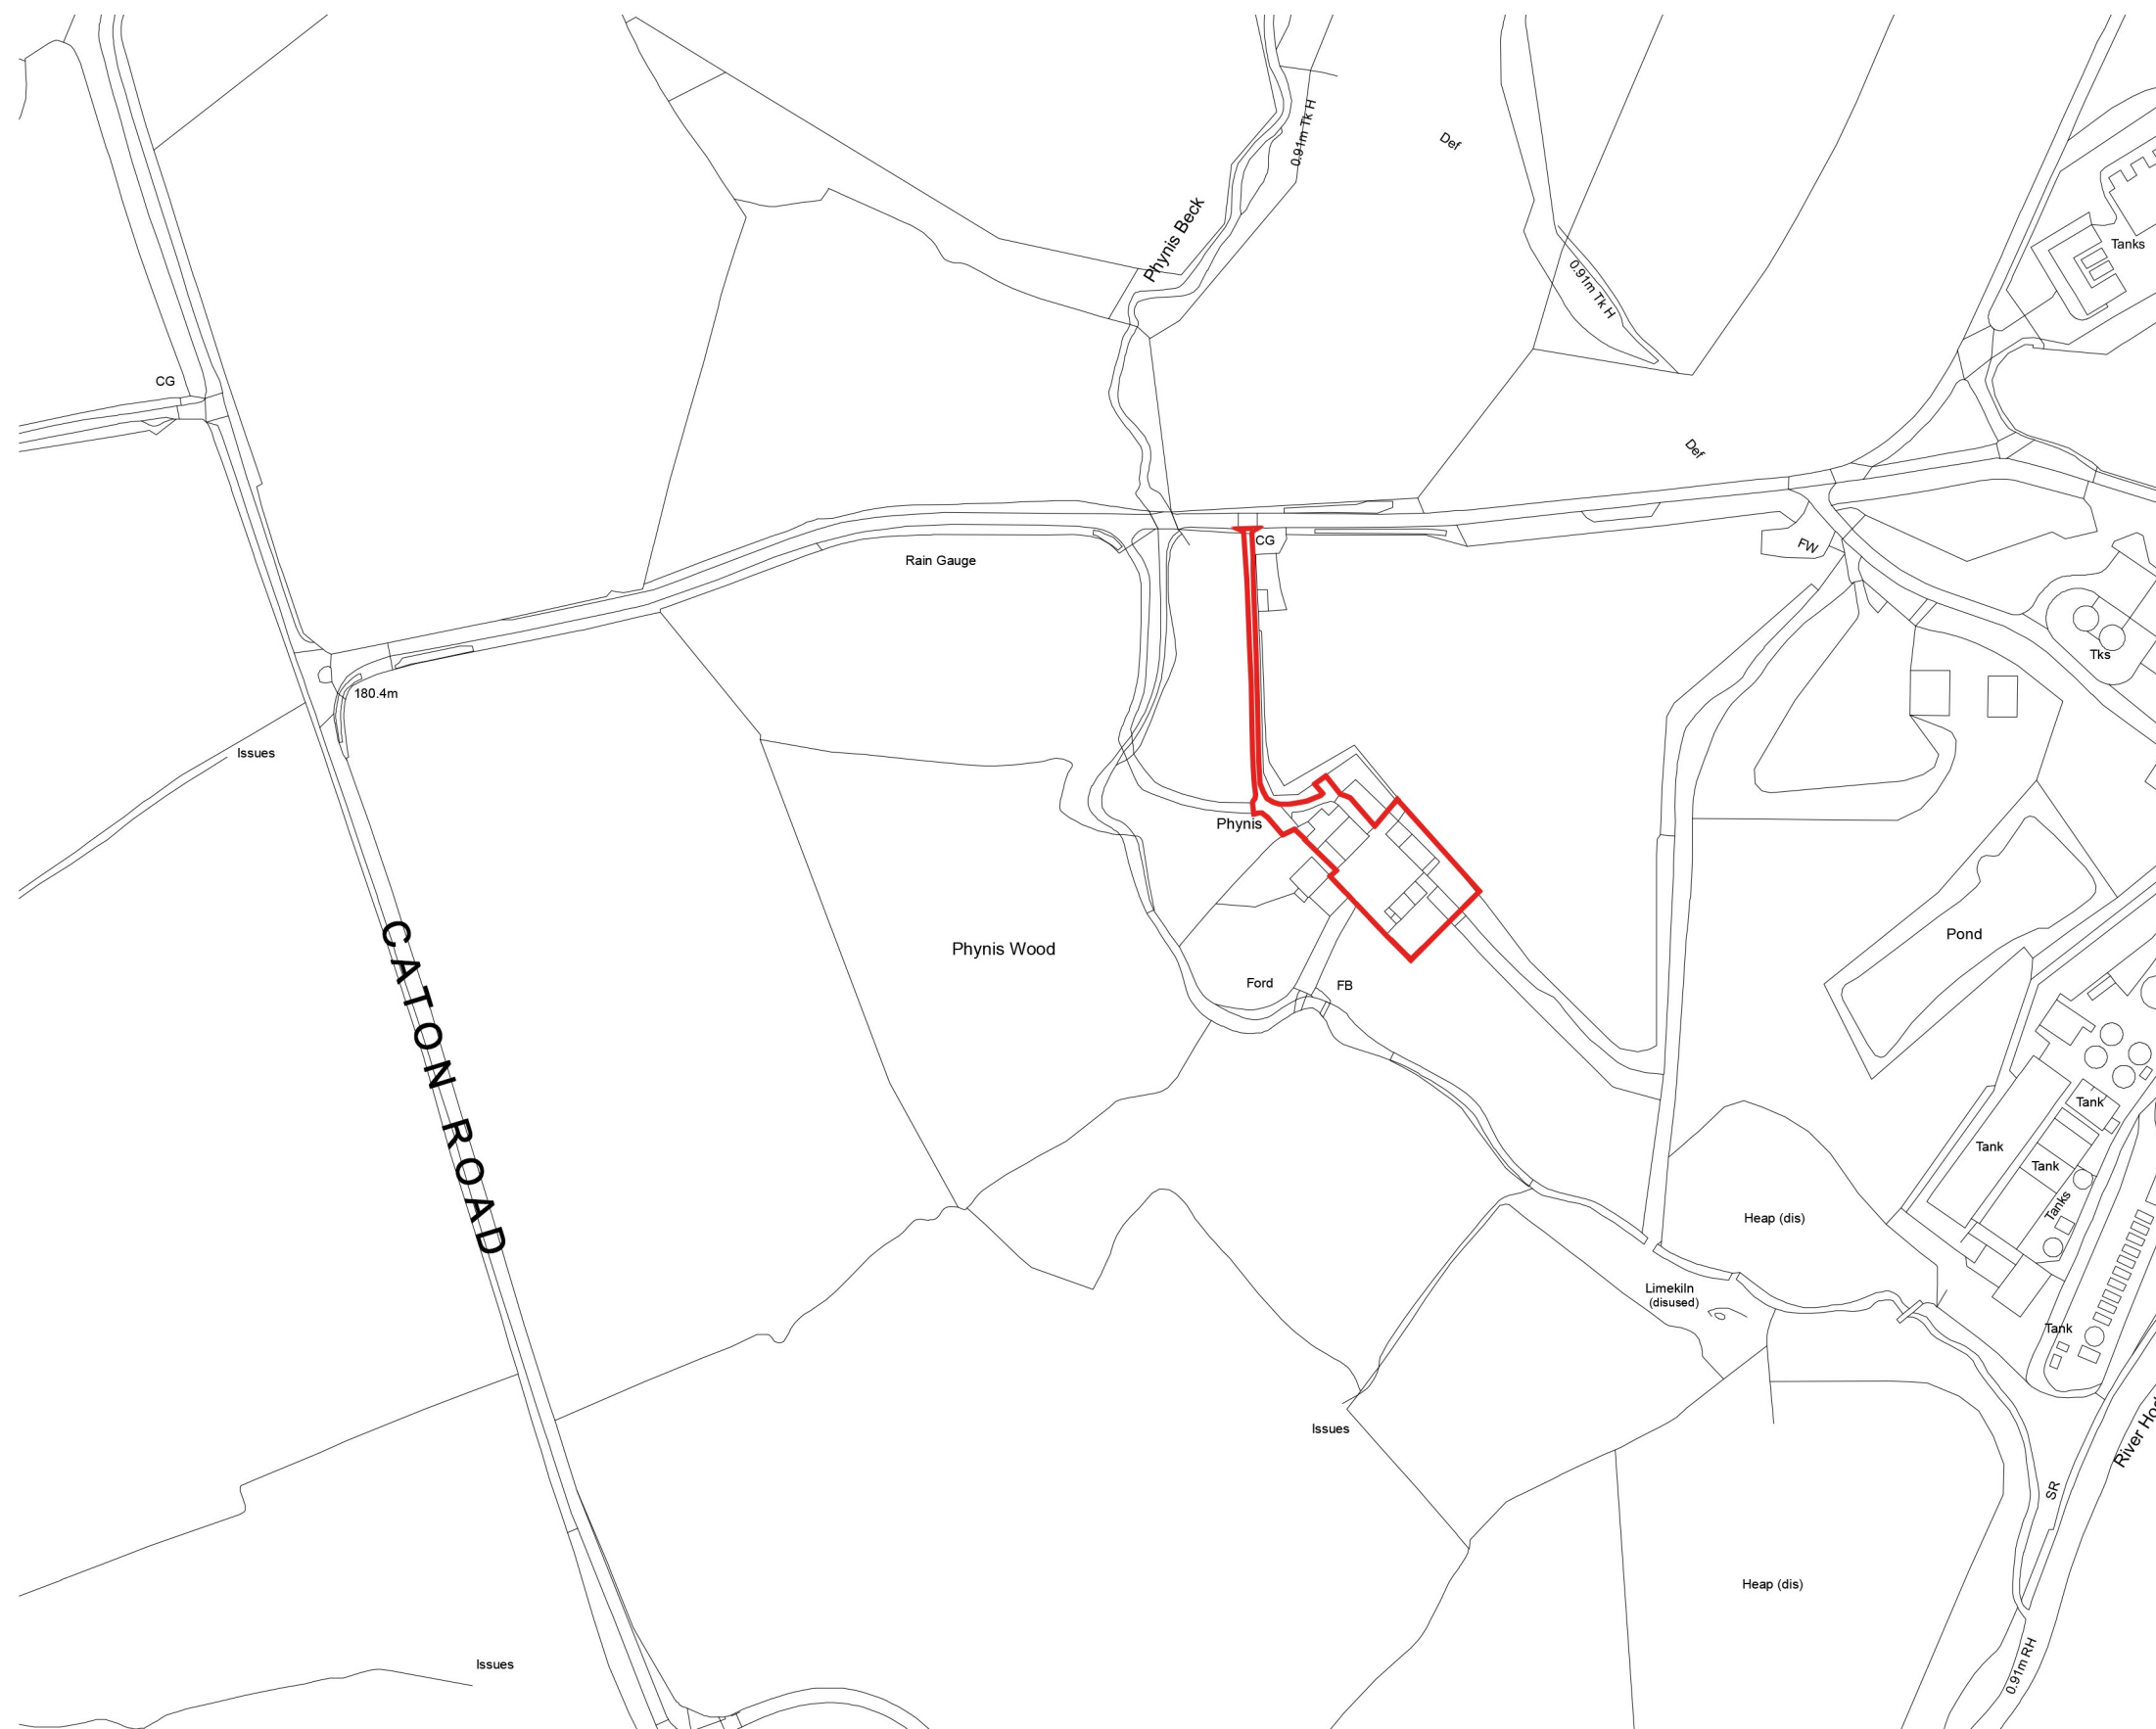

Rev.	Description	Date	By	Chk'd
REVISIONS				

purpose **PLANNING**

**Cass** associates  
 architecture  
 masterplanning  
 planning  
 landscape  
 conservation  
 Studio 204B The Tea Factory, 82 Wood Street, Liverpool, L1 4DQ  
 T +44 (0)151 707 0110 E [info@cassassociates.co.uk](mailto:info@cassassociates.co.uk) W [www.cassassociates.co.uk](http://www.cassassociates.co.uk)

client  
**UNITED UTILITIES**

project  
**PHYNIS FARM**

drawing title  
**Location Plan**

scale @ A3 1:2500

date 10.11.2022

dm JT chk'd GT

**1541-010**

-