
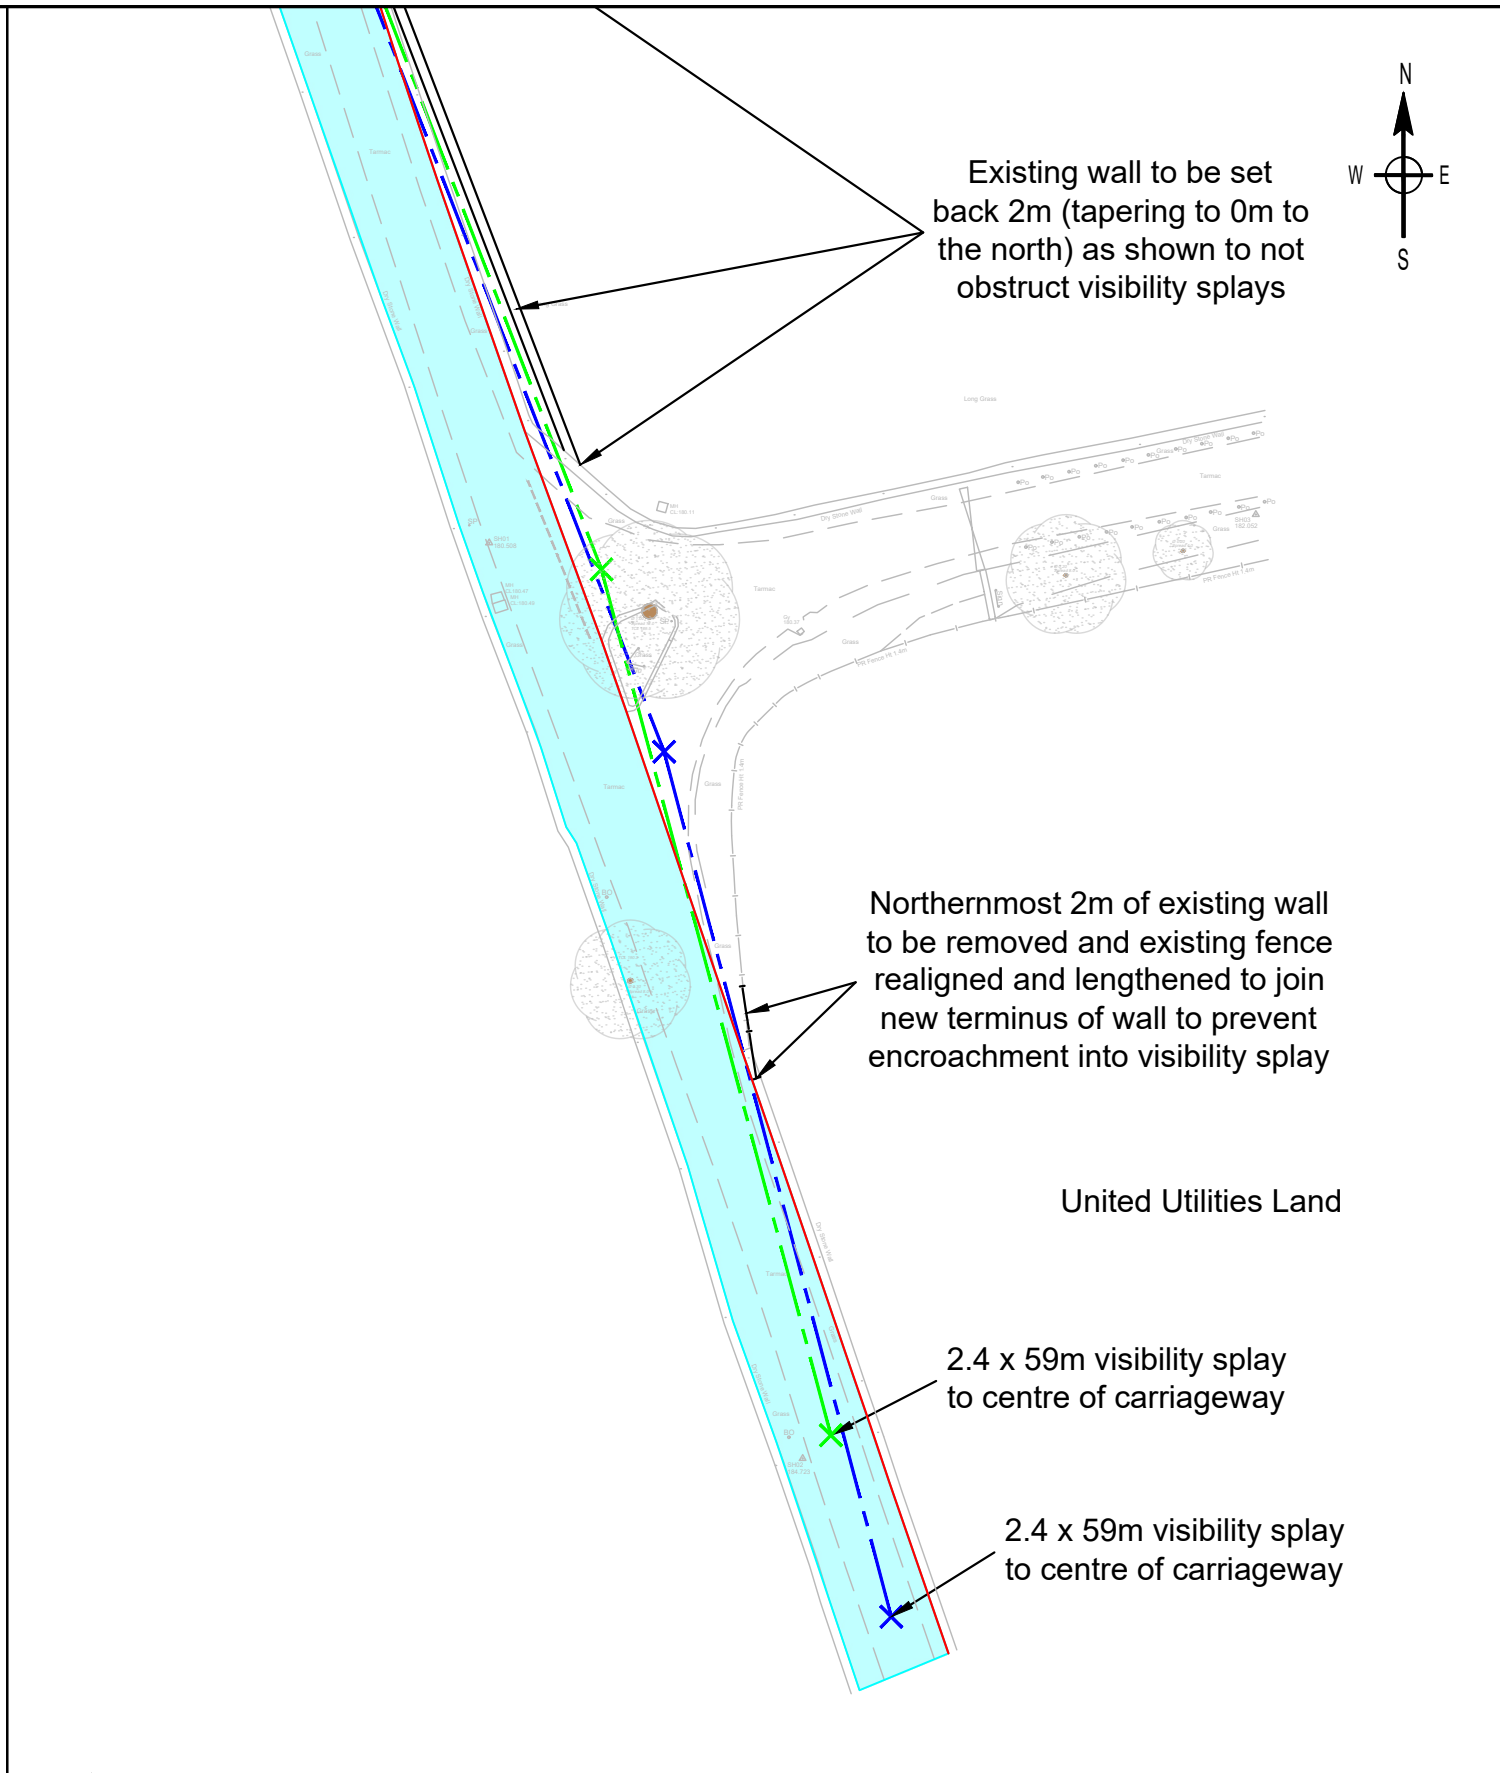


-10mm
0
10mm

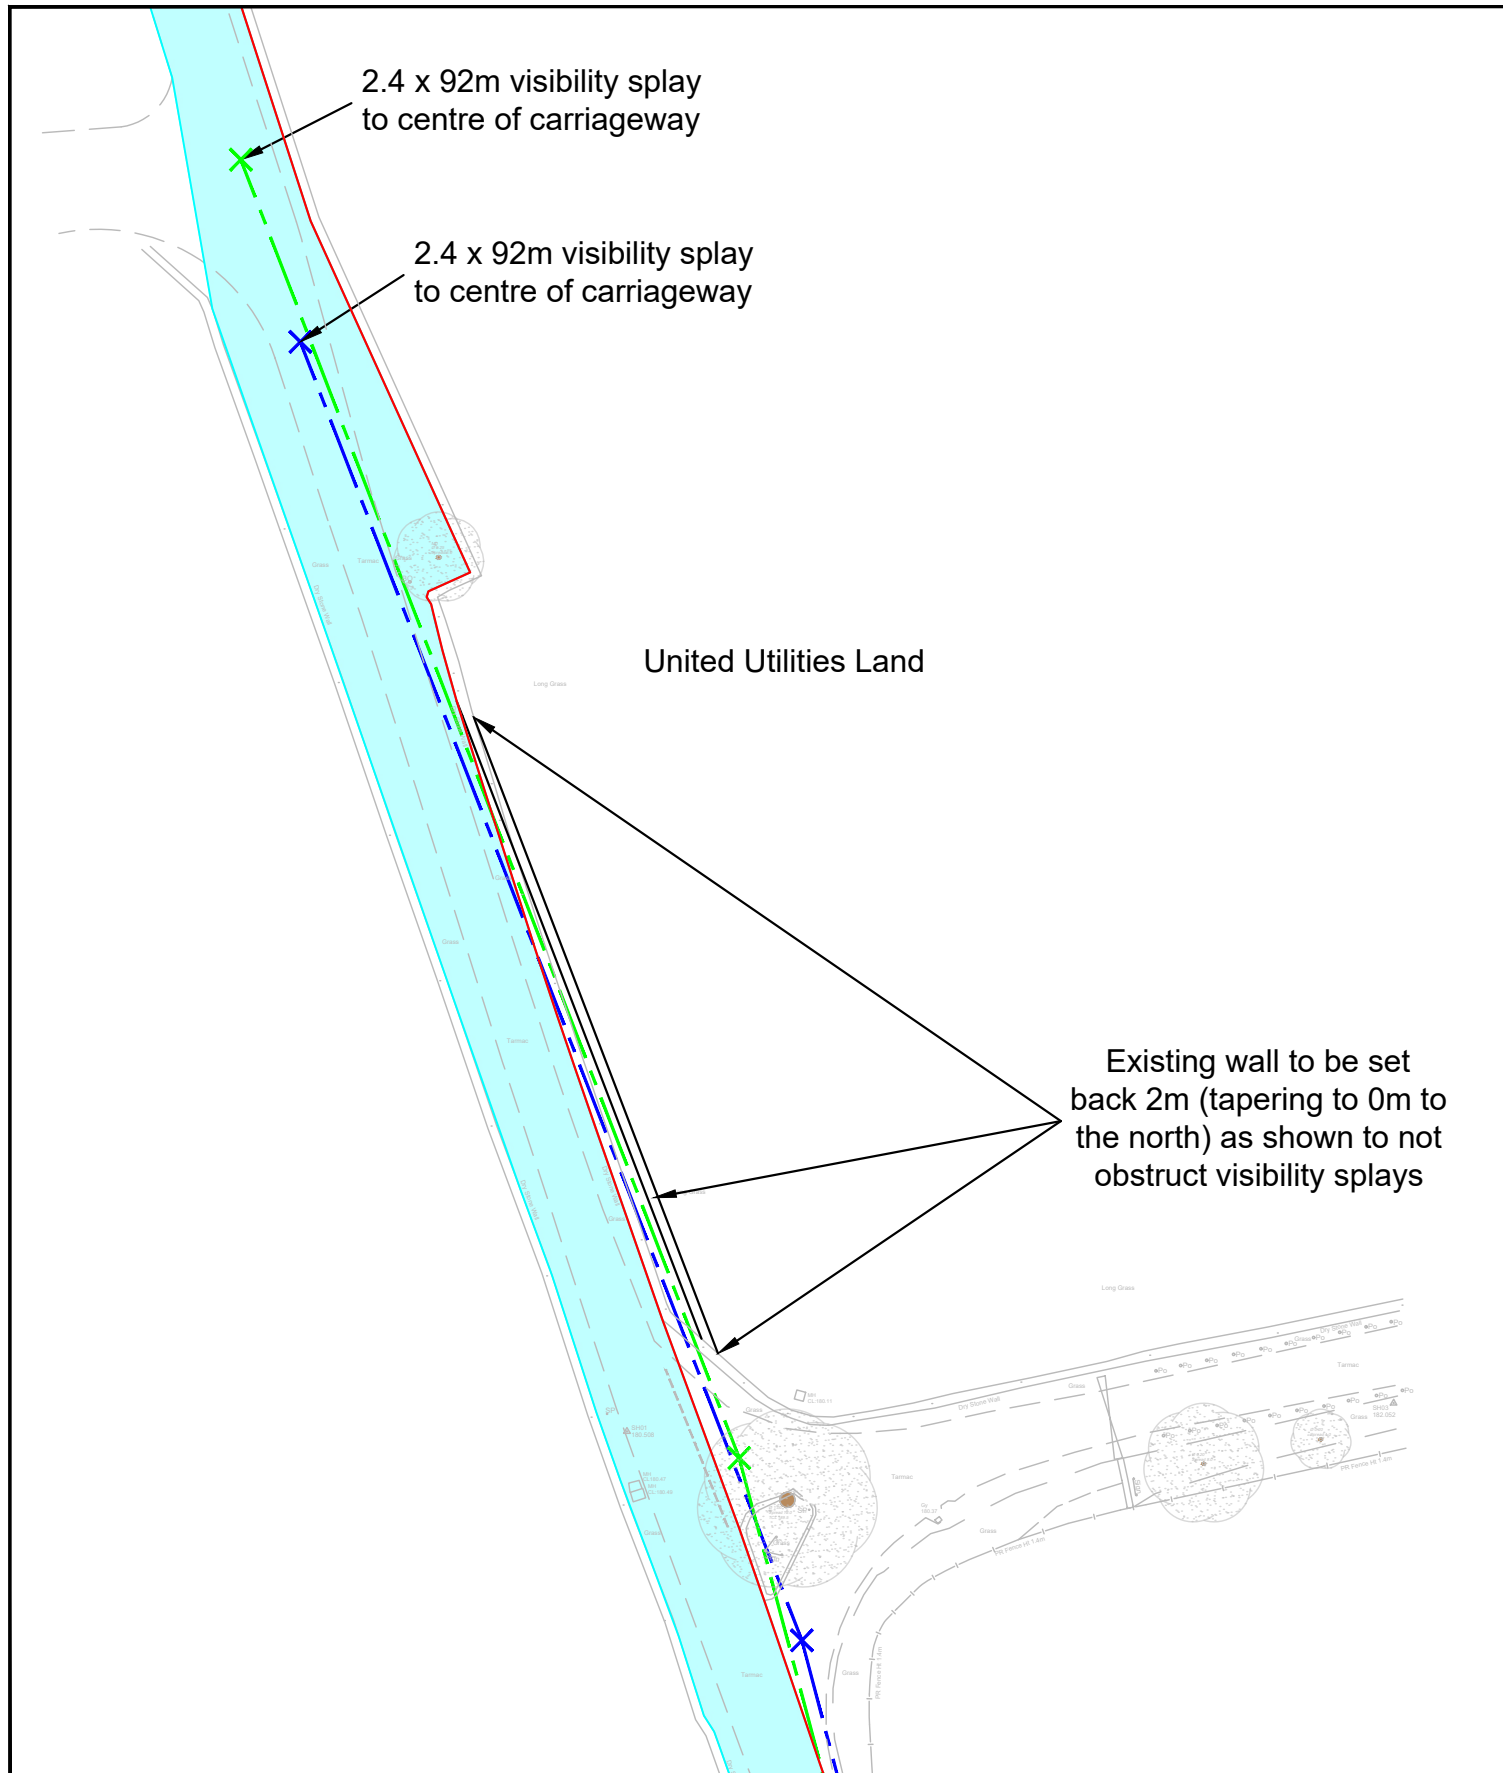

Based upon the Ordnance Survey Map with the permission of the Controller of H.M. Stationary Office @ Crown Copyright Contract No. 100048330

REV	DR	CH	AP	DATE

Key	
	Visibility splay from northern section of junction
	Visibility splay from southern section of junction
	Highway boundary
	United Utilities land ownership red line

PROJECT
PHYNIS FARM, CATLOW ROAD, SLAIDBURN

DRAWING TITLE
PROPOSED MODIFICATIONS TO JUNCTION OF CATLOW ROAD WITH PRIVATE ROAD WITH VISIBILITY SPLAYS

DRAWN BY	CHECKED BY	APPROVED BY	DATE	SCALES @ A3 SIZE	ISSUE STATUS
BL	JN	JN	26.10.23	1:500	PLANNING

CLIENT
UNITED UTILITIES GROUP PLC



SUSTAINABLE DEVELOPMENT AND DELIVERY

A specialist team within DFP Planning Ltd. bristol@dpcconsultants.co.uk www.dfpconsultants.co.uk



DIP PLANNING LIMITED

bristol@dpcconsultants.co.uk www.dfpconsultants.co.uk

DRAWING NUMBER	REV.
LAN5089-2PD-002	-

CAD FILE NAME : LAN5089-2PD-002