



Land at Higher Standen Drive, Clitheroe BB7 1HF

GENERAL NOTES
Copyright reserved to Woodcroft Design Ltd. and may not be reproduced without prior written consent. This drawing is subject to the accuracy of detailed supporting reports, surveys, working drawings and Local Authority Approval. Dimensions, finished floor levels, exact sizes of houses and areas shown are approximate only and subject to separate detailed design. Any finished floor levels shown have been provided by others and should be checked by a qualified structural engineer prior to commencement of on site works. It is the responsibility of the client and contractor to check the accuracy of this drawing is correct.

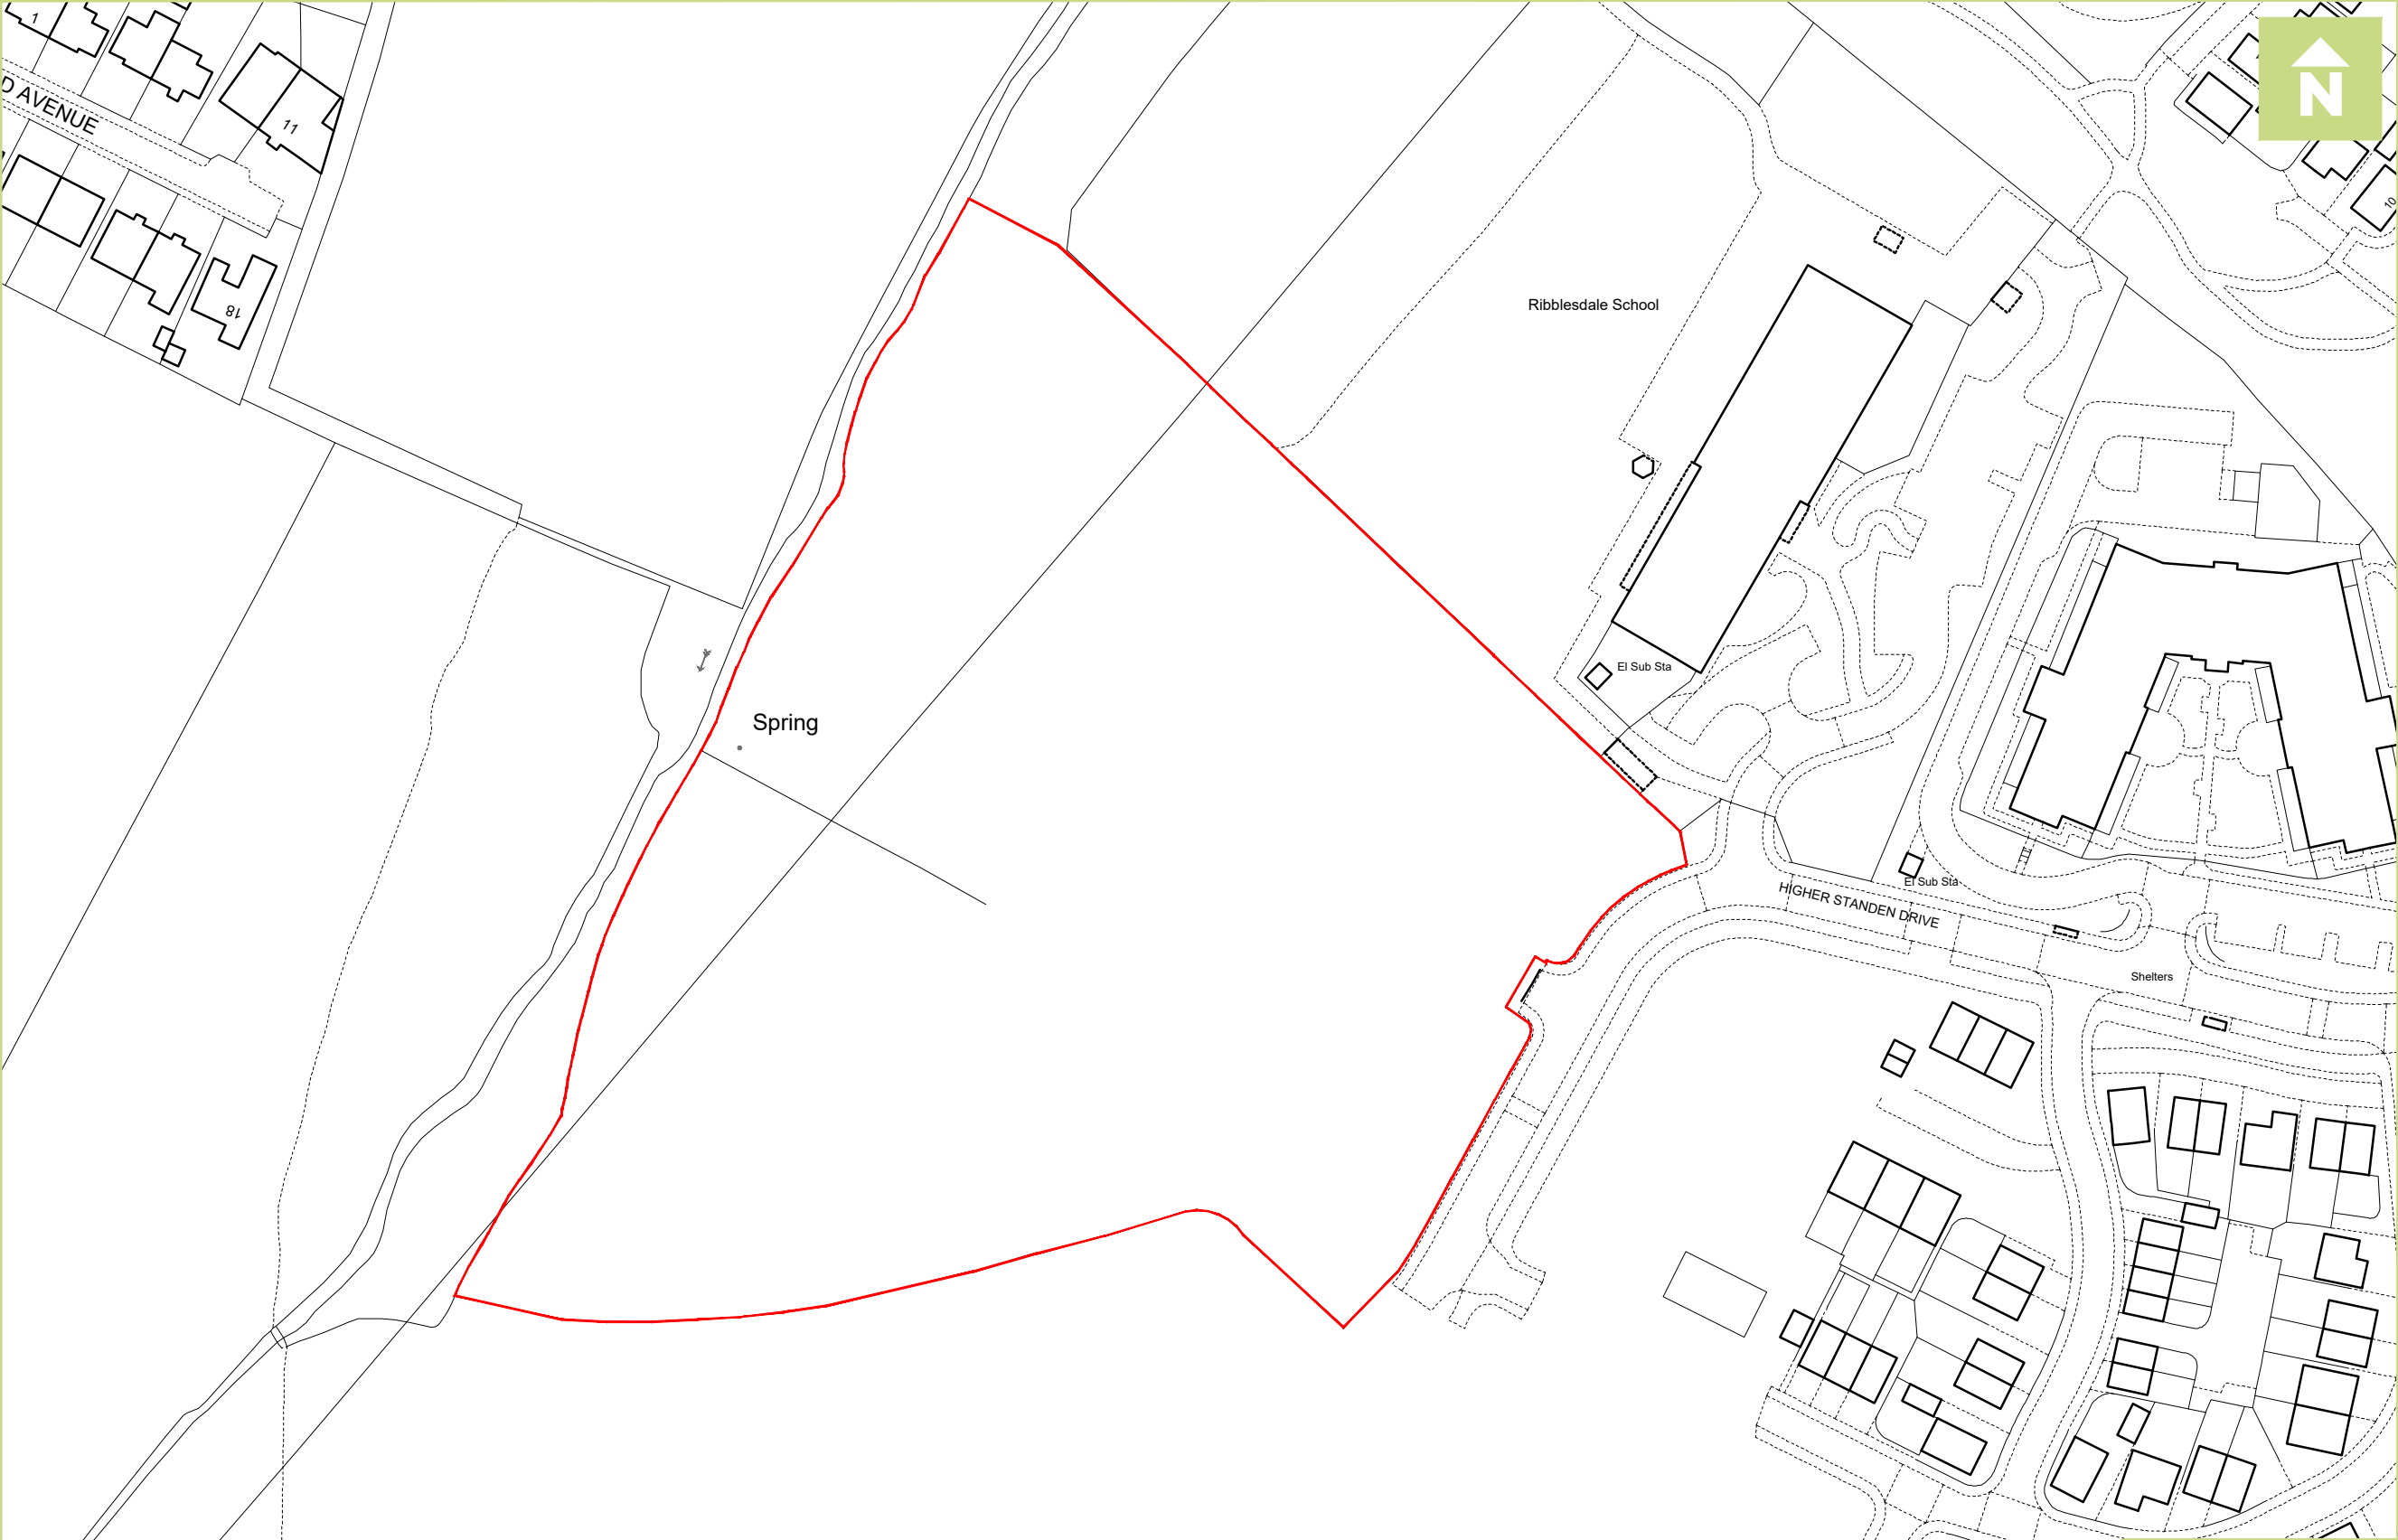

Planning
Location Plan

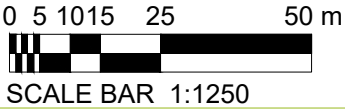

Drawing No.	25-166-LP01	Rev.	-
Scale:	1:1250		
Date:	Jan 26		
Sheet Size:	A3		