

NOTES:

No.	Description	Date

CLIENT: Mr and Mrs Groves
17 Green Drive,
Clitheroe,
BB7 2BB

PROJECT: FIRST FLOOR EXTENSION
AND INTERNAL
ALTERATIONS

SHEET: EXISTING PLANS AND
ELEVATIONS

Project number PHA/1099

Date 23/03/2026

Drawn by DH

Checked by PH

A2.2

Scale 1 : 50

Sheet size A1



1 1 FIRST FLOOR
1 : 50




4 EXISTING SOUTH-EAST
1 : 50



5 EXISTING NORTH-WEST
1 : 50



3 EXISTING SOUTH-WEST
1 : 50

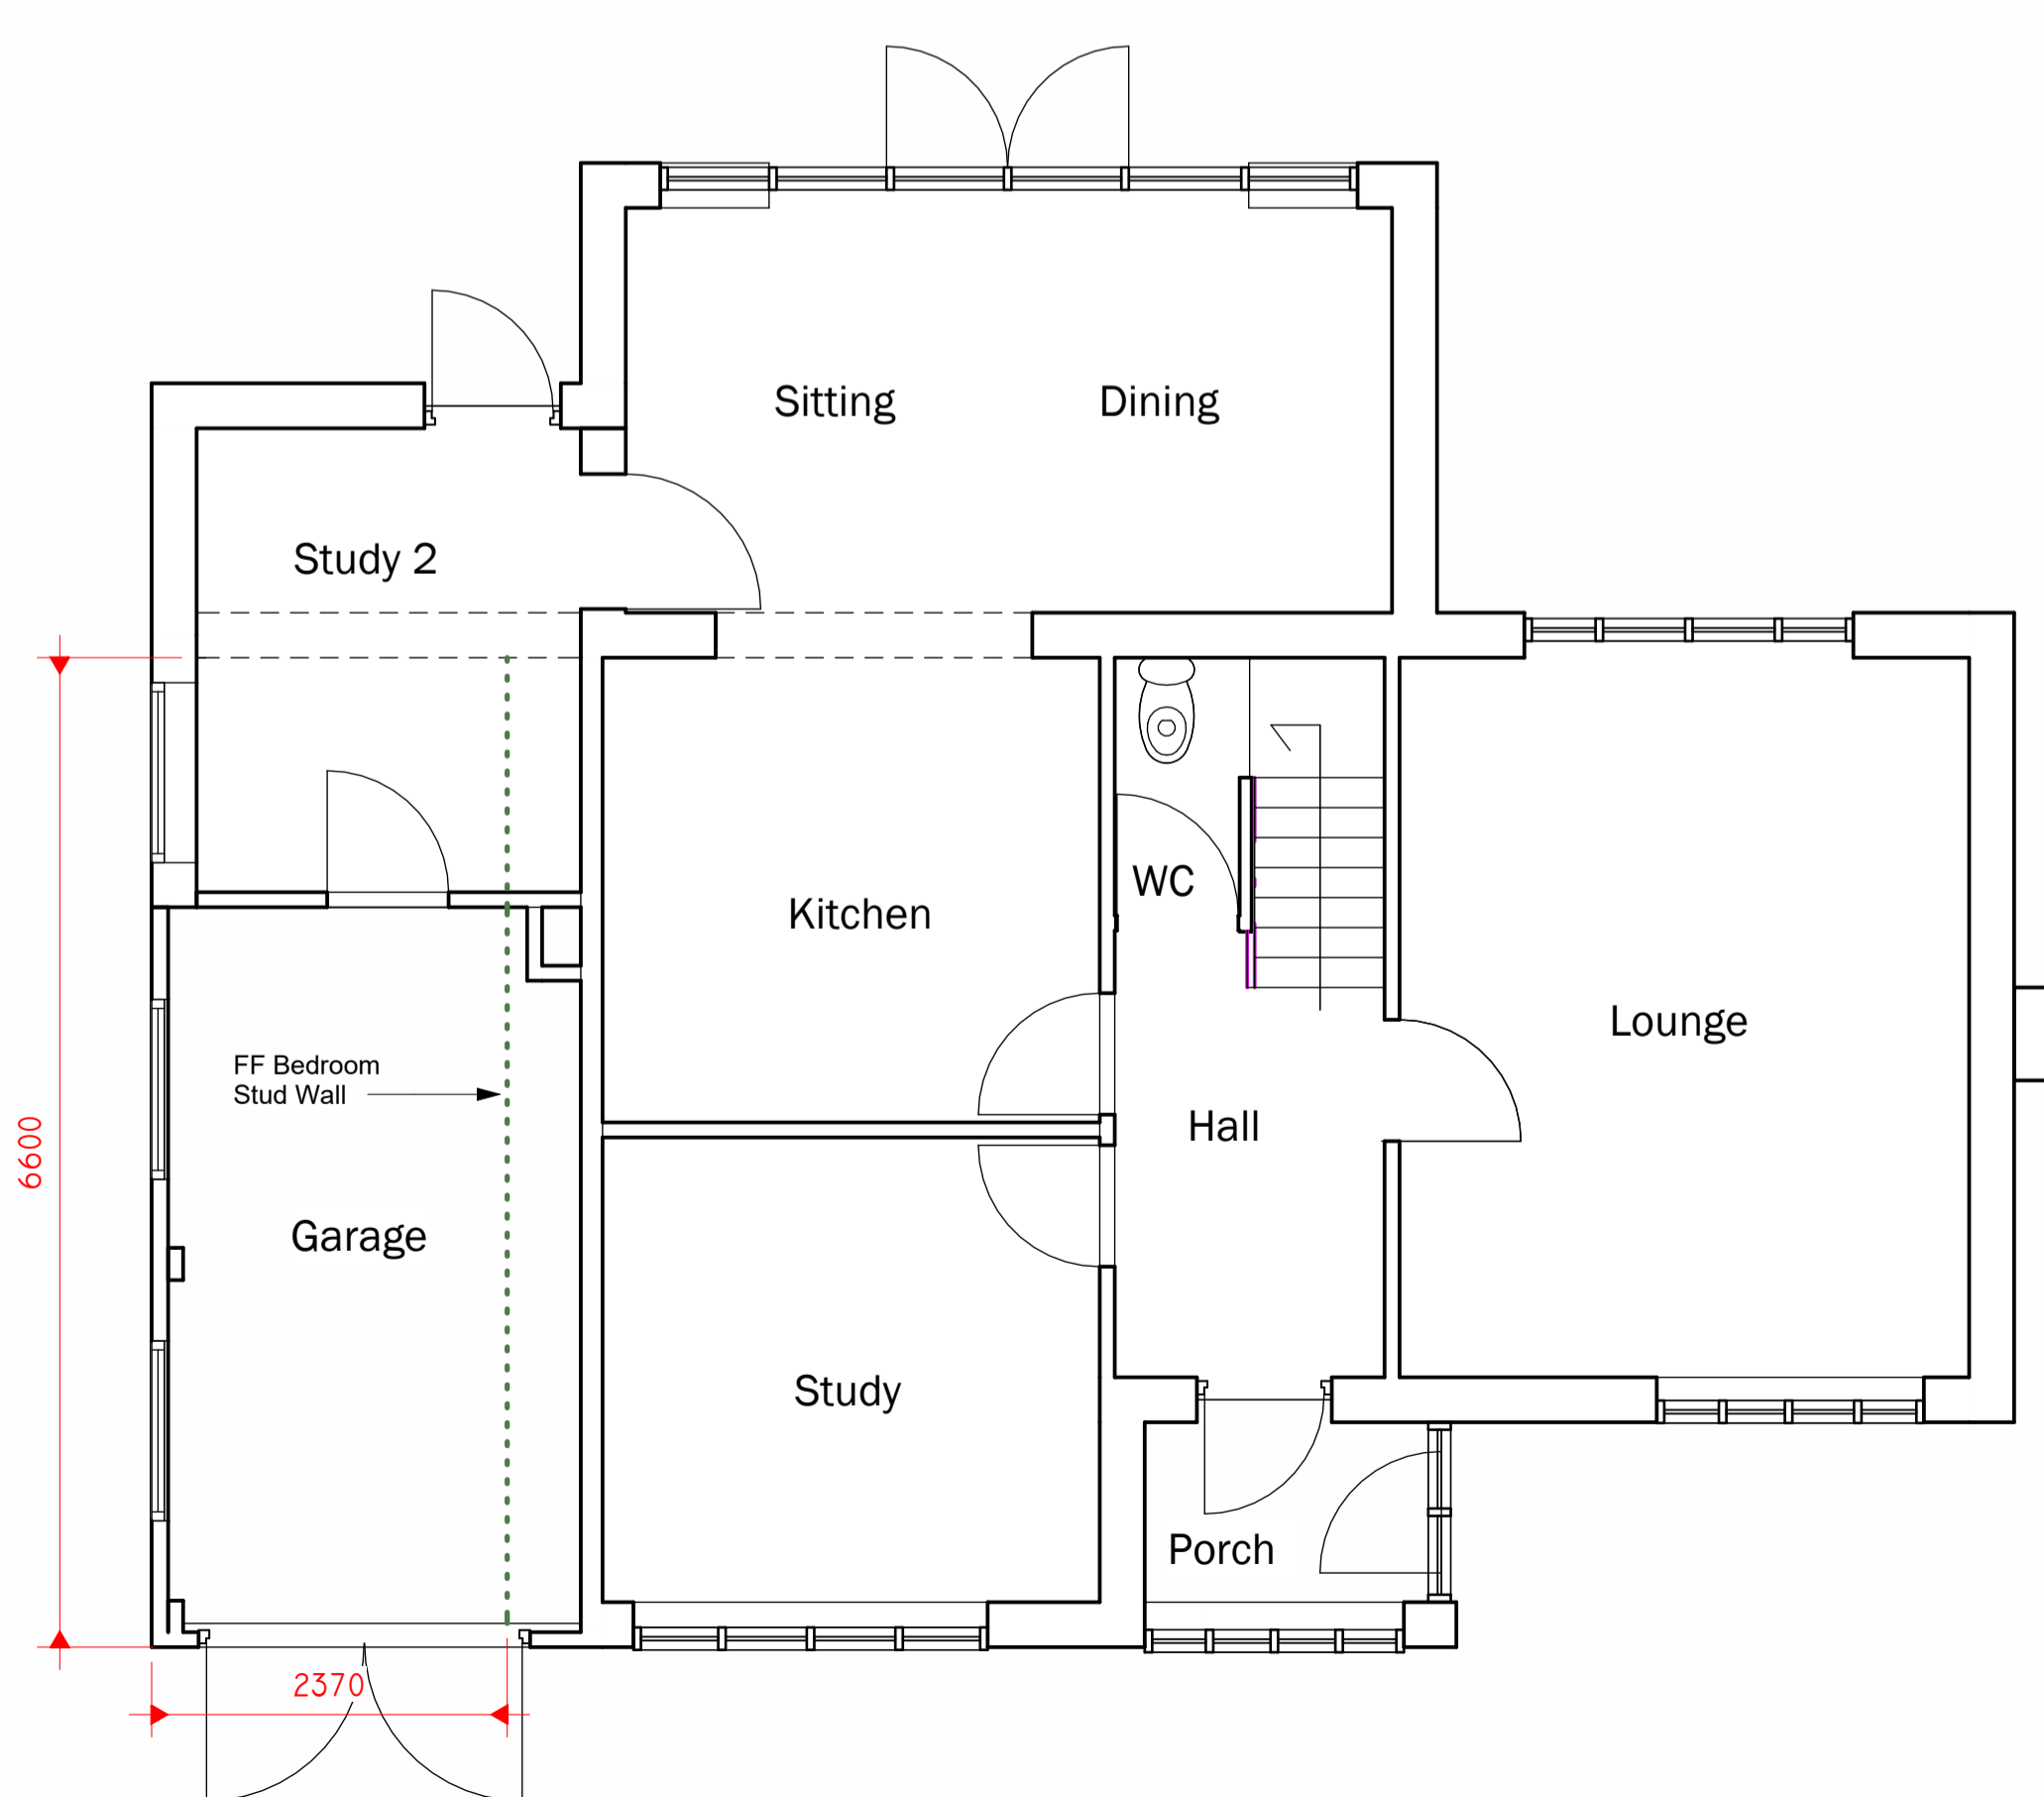

2 0 GROUND FLOOR
1 : 50