




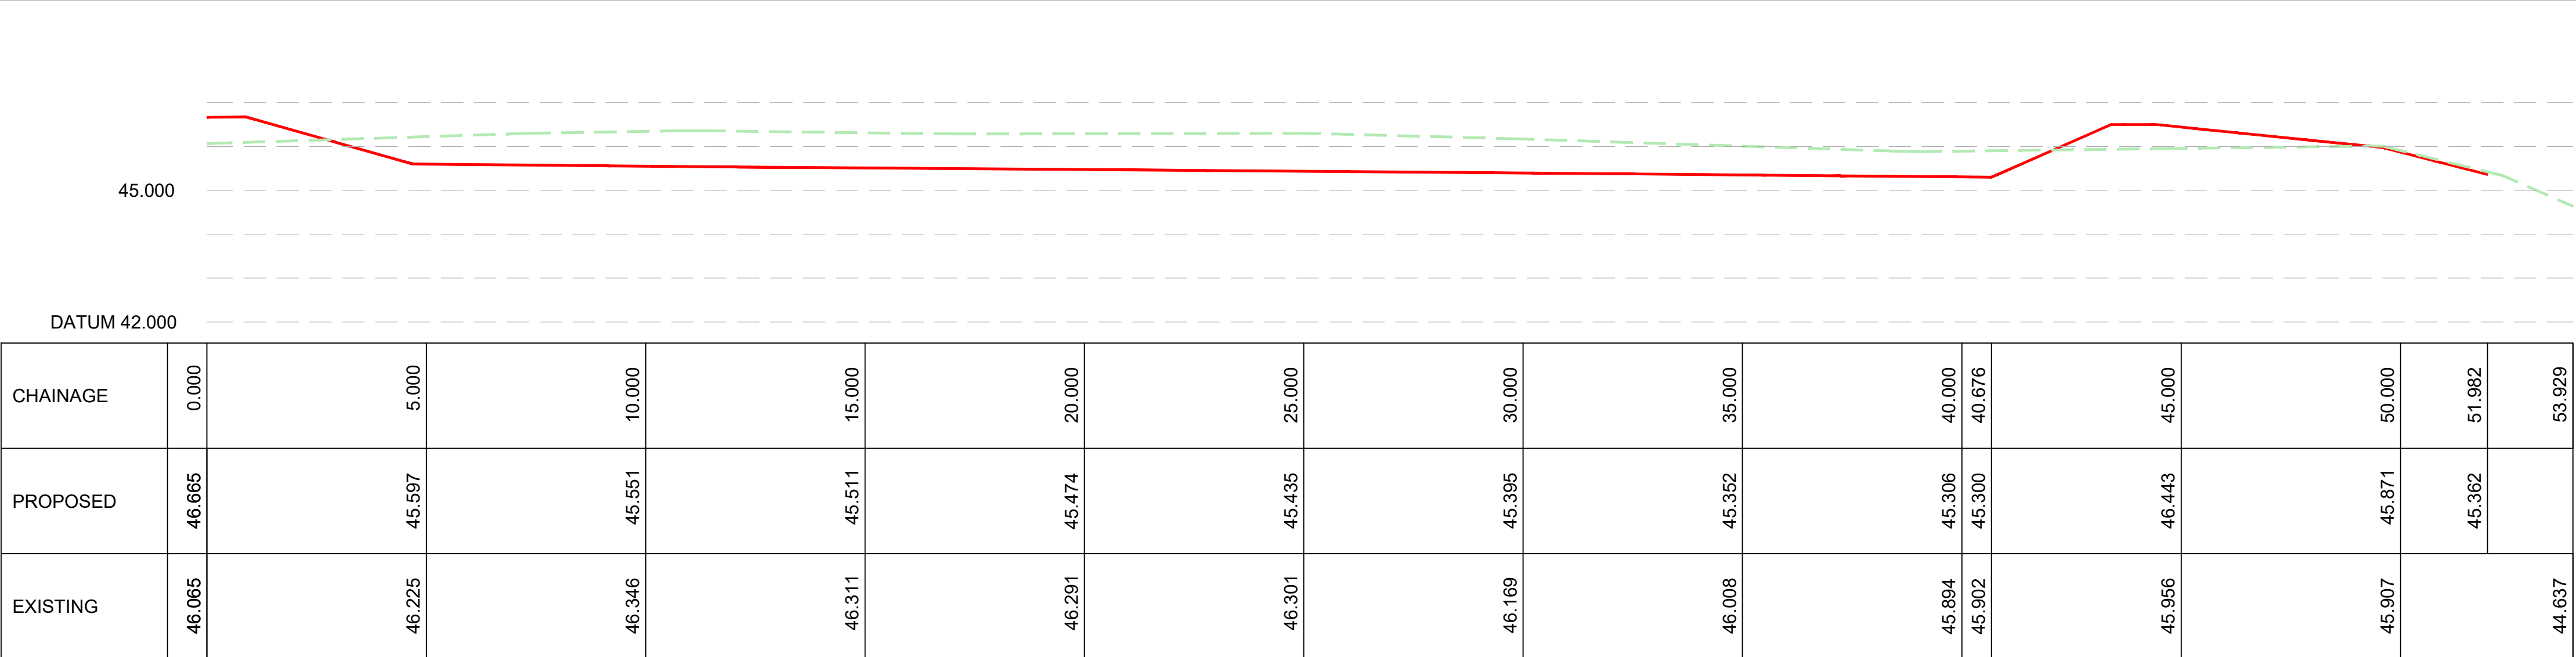

A-A

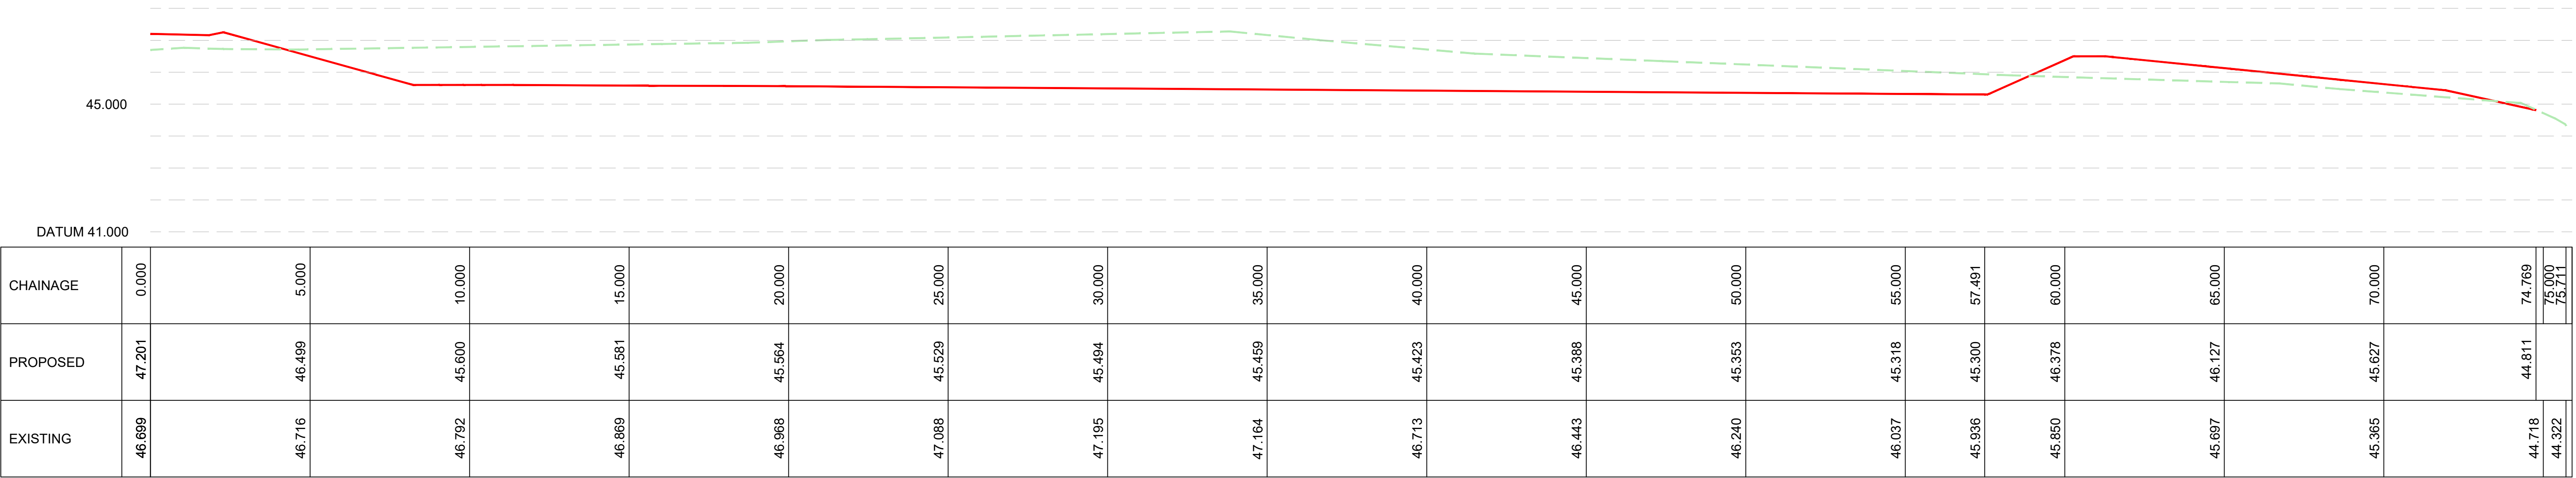

B-B

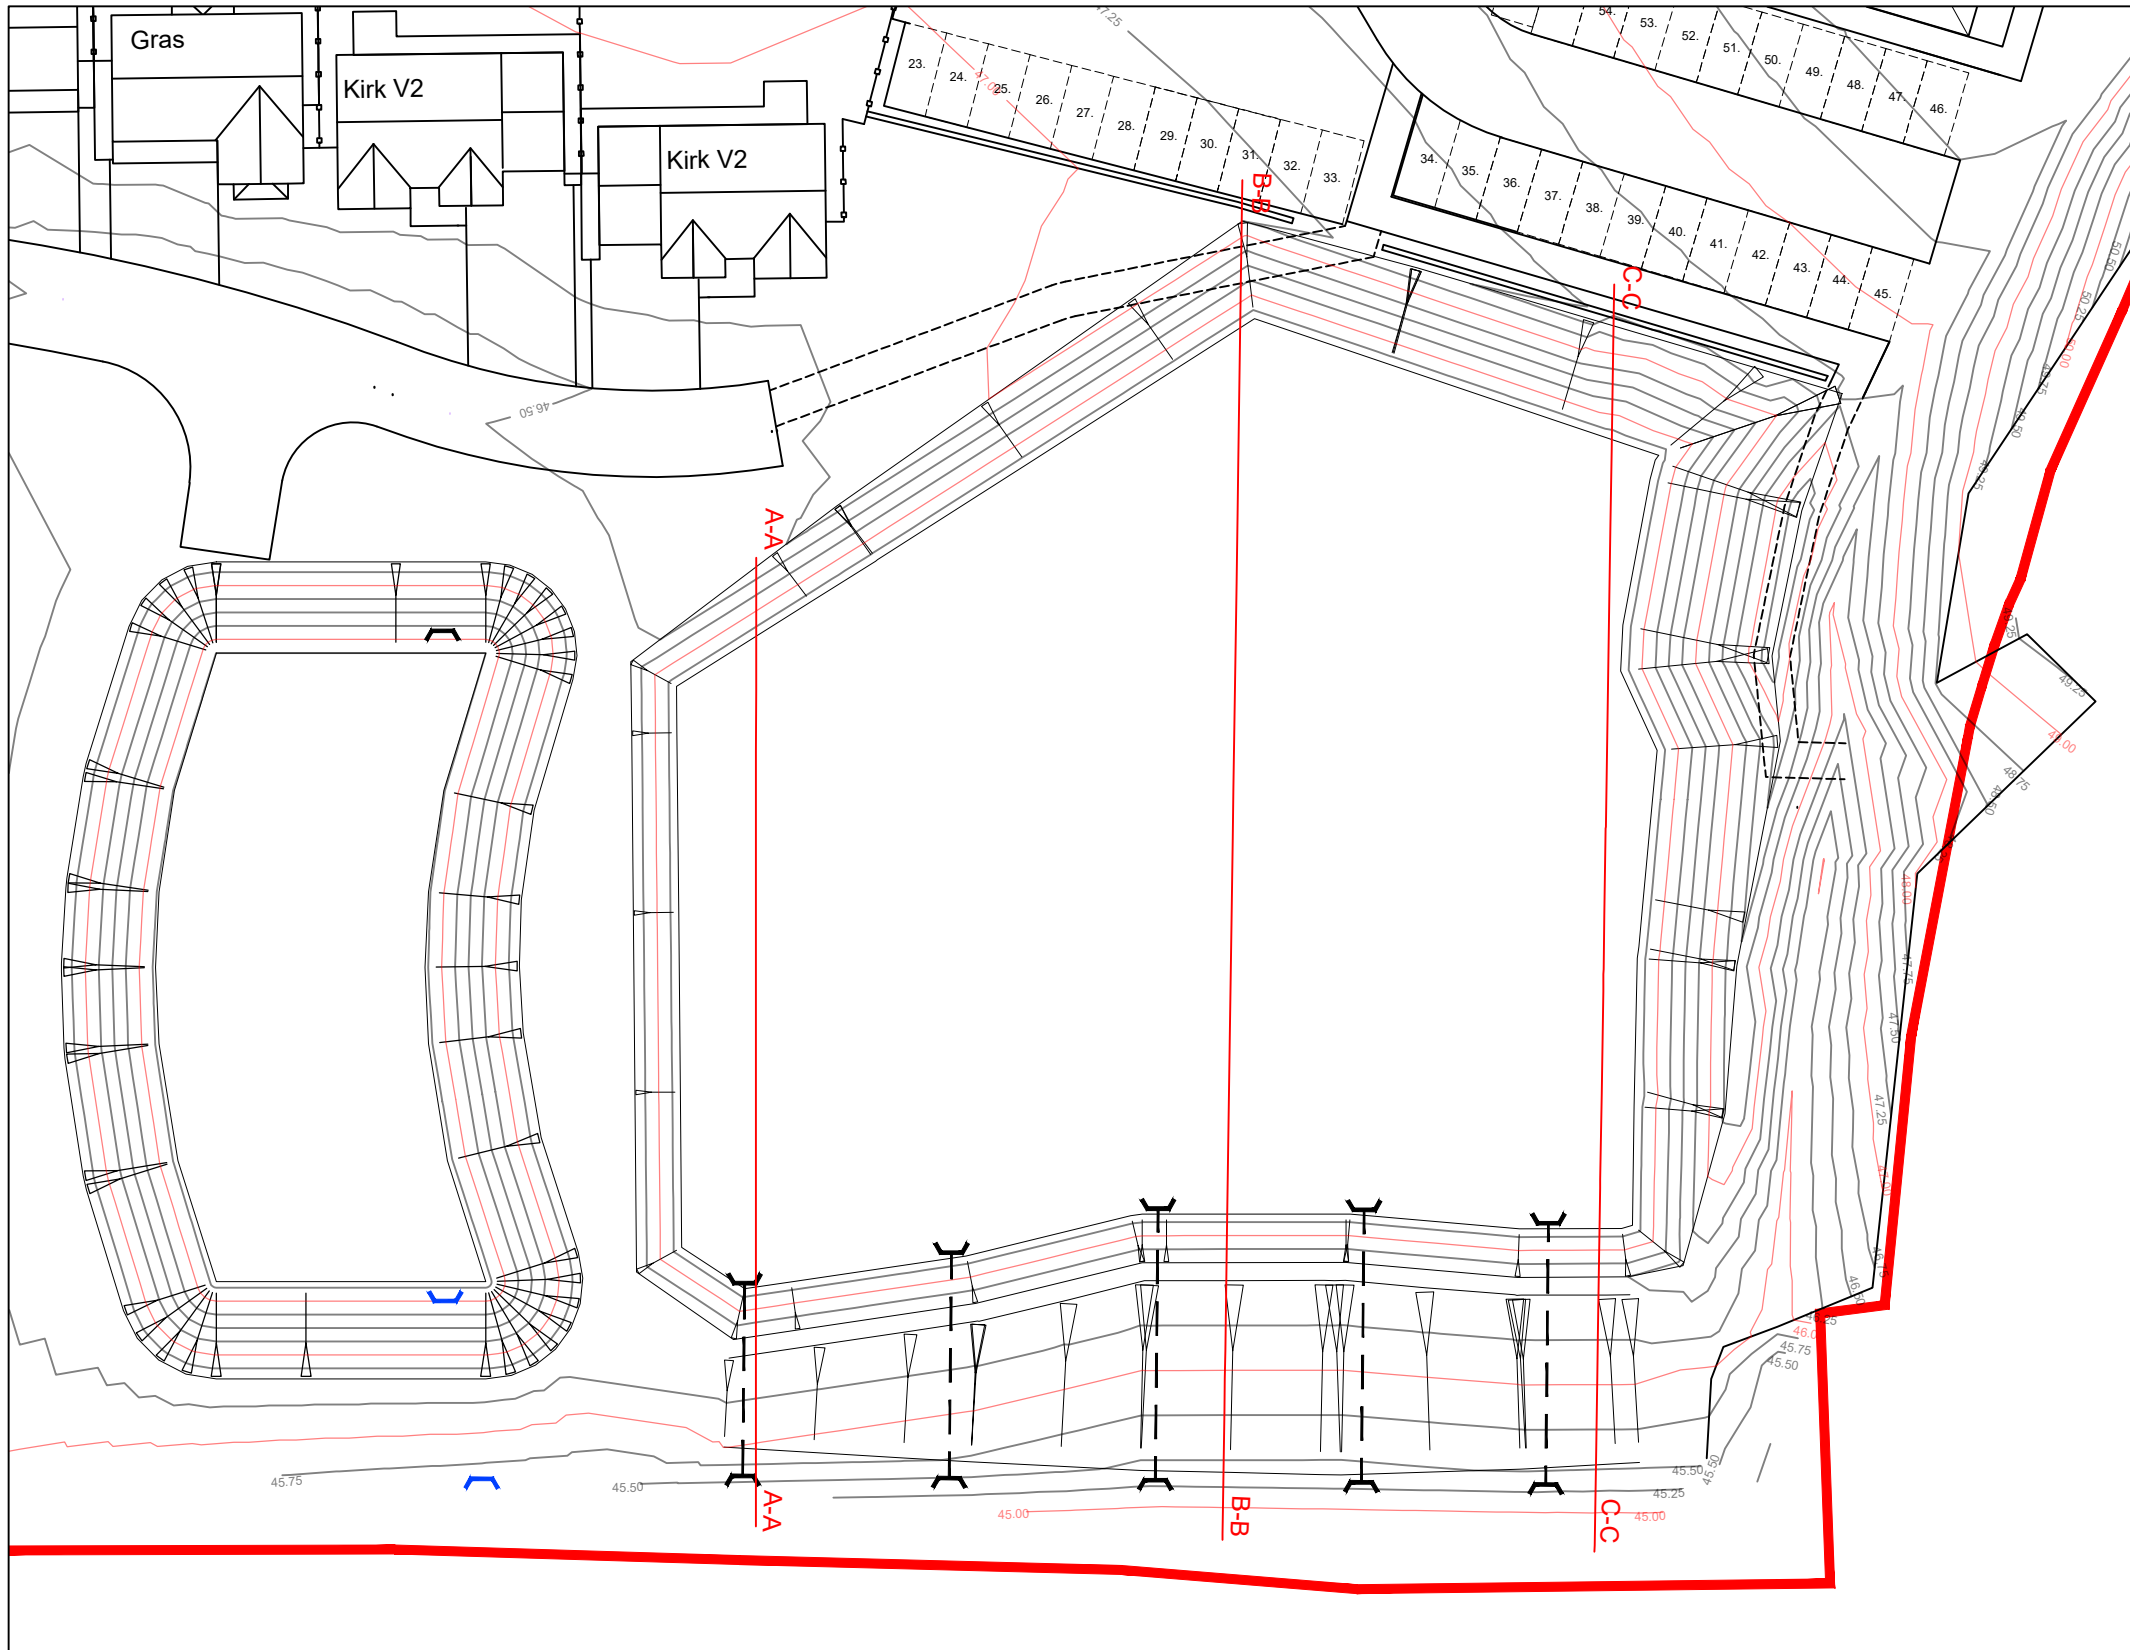

STATUS:	PROJECT No.	ORIGINATOR	PHASE	LEVEL	TYPE	ROLE	DRAWING No.	REV.
S2	21315	- GAD -	01	- ZZ -	DR -	C -	1081	P01

SCALE @ A1:	DESIGNED:	DRAWN:	CHECKED:	APPROVED:	DATE:
1:100	RG	RB	RG	MG	JUL 2026

PLANNING

CLIENT:

ARCHITECT:

PROJECT:

TITLE:

NEW HOUSING DEVELOPMENT

ACCRINGTON ROAD

WHALLEY

COMPENSATORY STORAGE SECTIONS

SHEET 1

Unit 20

Meetings Industrial Estate

Park Road, LA14 4TL

Tel: 01229 813333

www.mpg-consulting.co.uk