


CHAINAGE	0.000	5.000	10.000	15.000	20.000	25.000	30.000	35.000	40.000	45.000	50.000	52.563	55.000	60.000	65.000	69.339	70.000	70.563
PROPOSED	47.580	46.753	45.587	45.549	45.511	45.479	45.451	45.422	45.383	45.353	45.318	45.300	46.383	46.126	45.625	44.801		
EXISTING	48.037	48.006	48.052	48.015	47.914	47.734	47.555	47.177	46.896	46.703	46.544	46.349	46.157	45.926	45.588	44.781	44.620	

C-C

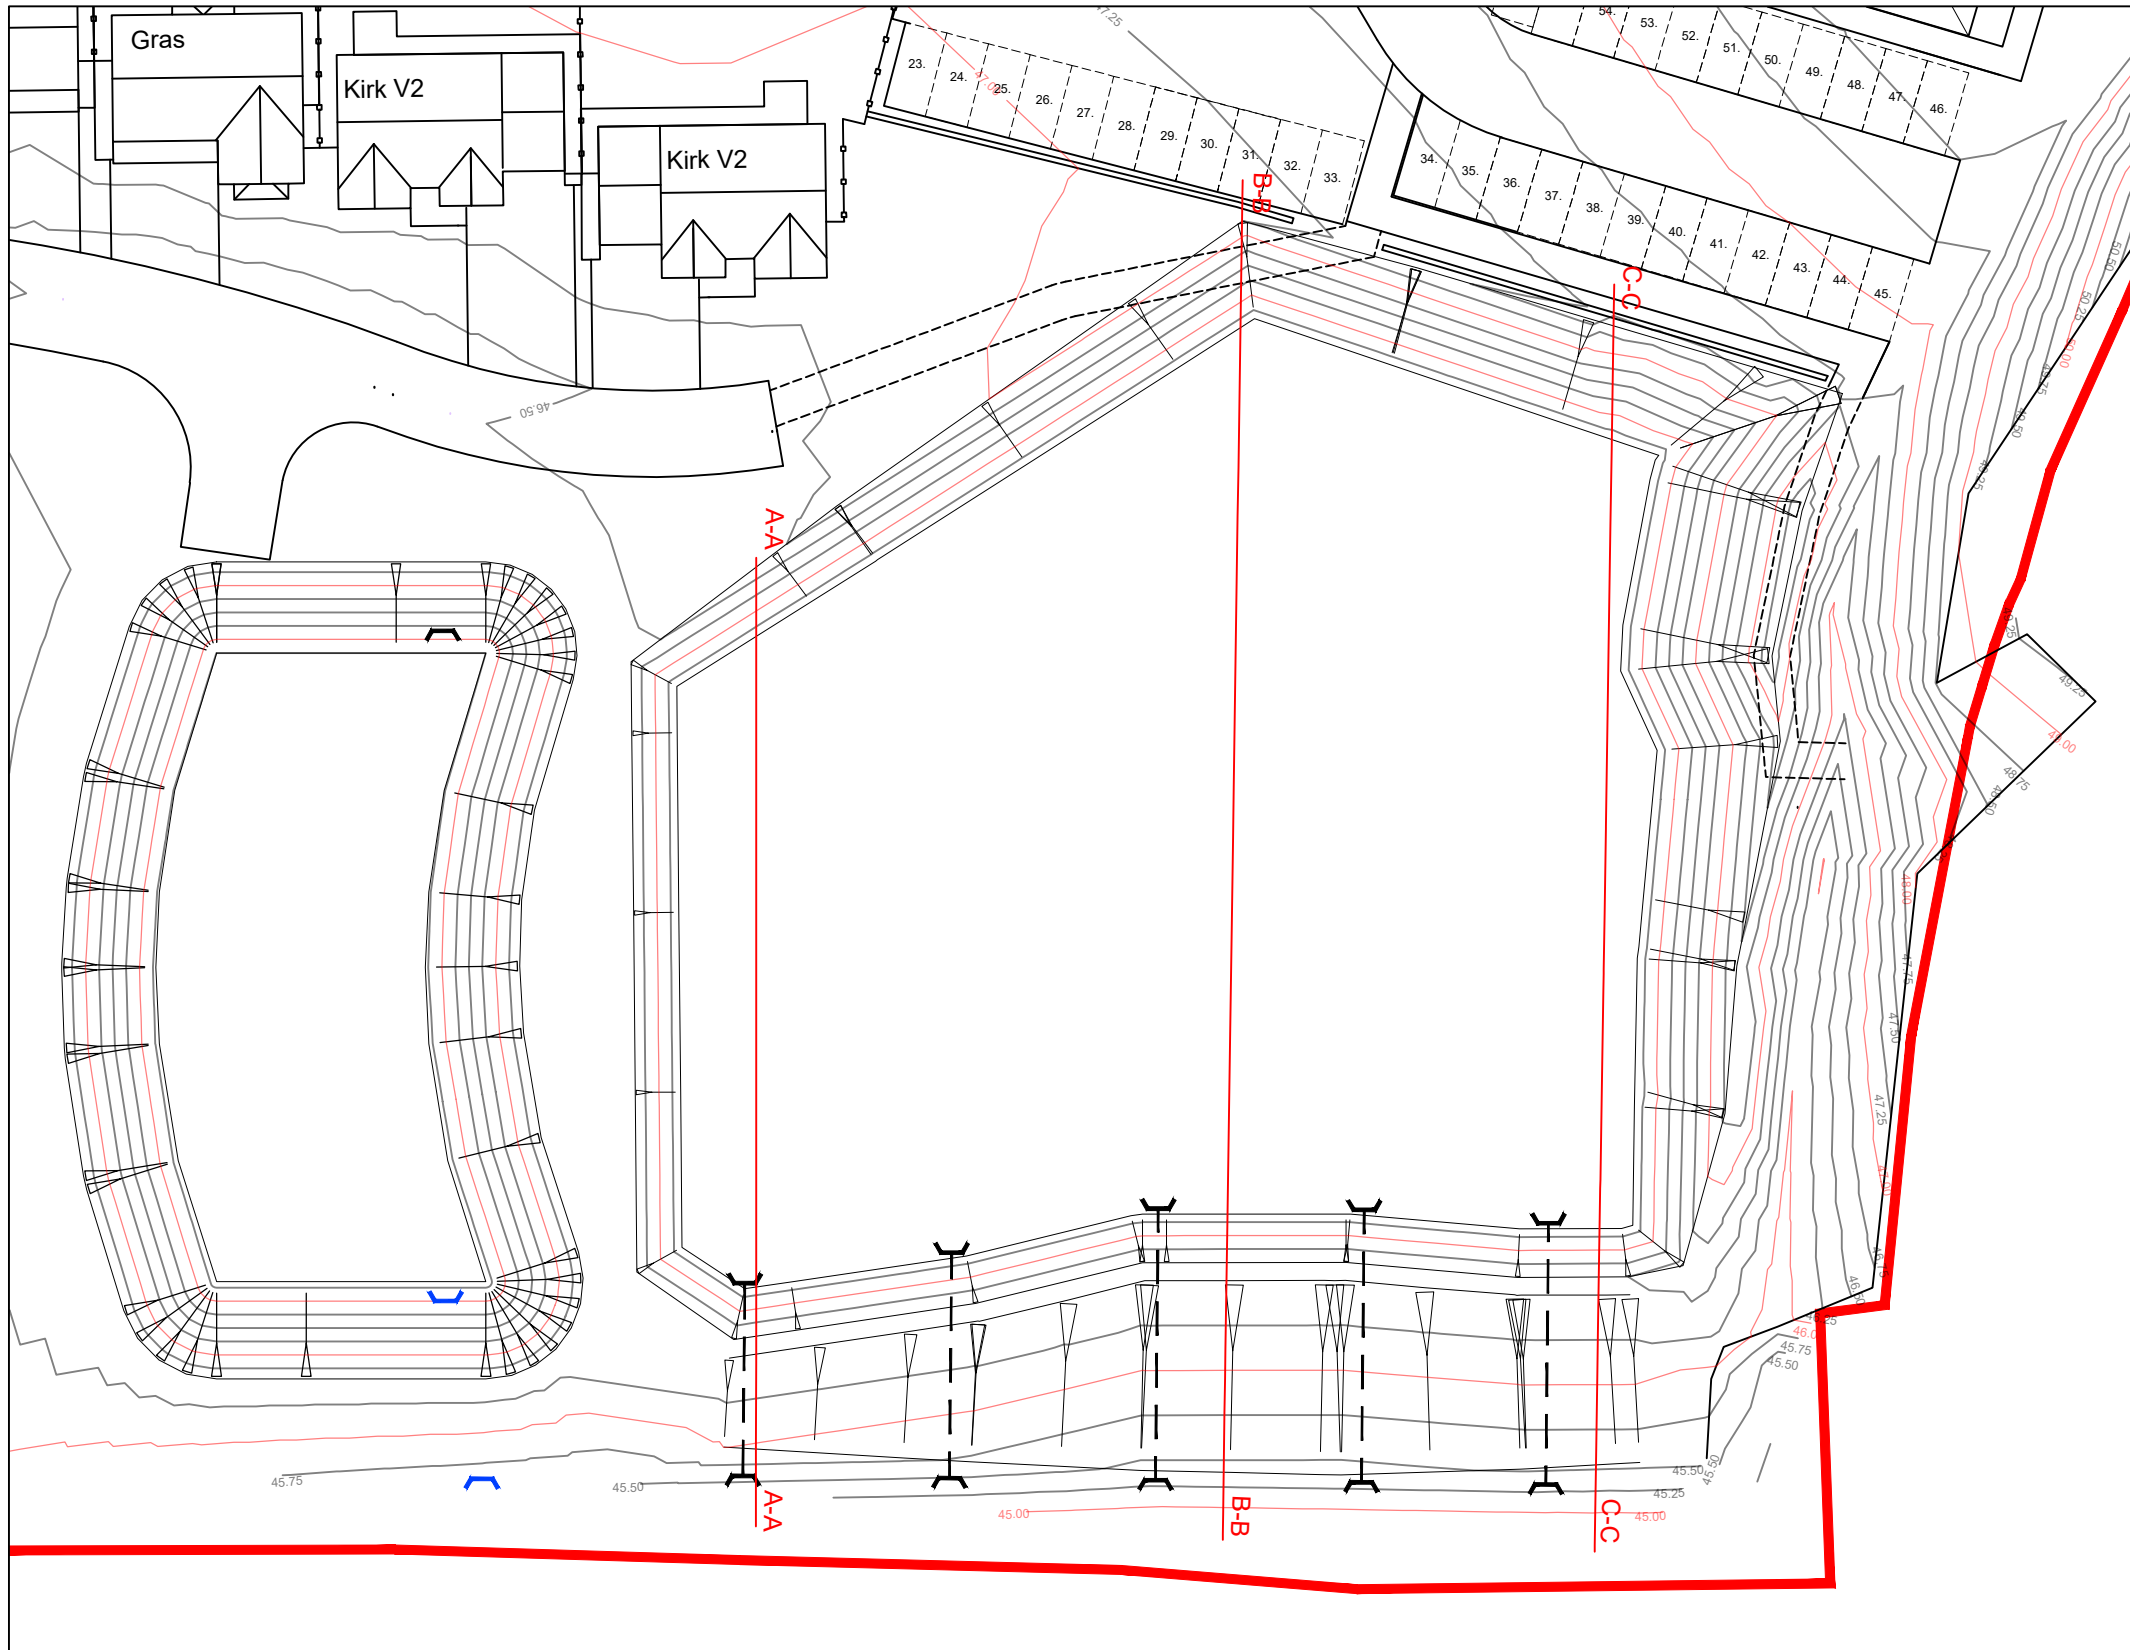

P01	21-07-2026	PLANNING ISSUE										RB	RG	MG				
REV	DATE	DESCRIPTION										BY	CHK	APP				

DRAWING STATUS:

PLANNING

CLIENT:

OAKMERE HOMES LTD

ARCHITECT:

-

PROJECT:

NEW HOUSING DEVELOPMENT
ACCRINGTON ROAD
WHALLEY

TITLE:

COMPENSATORY STORAGE SECTIONS
SHEET 2

STATUS:	PROJECT No.	ORIGINATOR	PHASE	LEVEL	TYPE	ROLE	DRAWING No.	REV.
S2	21315	- GAD -	01	- ZZ -	DR -	C -	1082	P01

SCALE @ A1:	DESIGNED:	DRAWN:	CHECKED:	APPROVED:	DATE:
1:100	RG	RB	RG	MG	JUL 2026

M & P Gadsden

Consulting Engineers Ltd

Unit 20

Meetings Industrial Estate

Park Road, LA14 4TL

Tel: 01229 813333

www.mpg-consulting.co.uk