

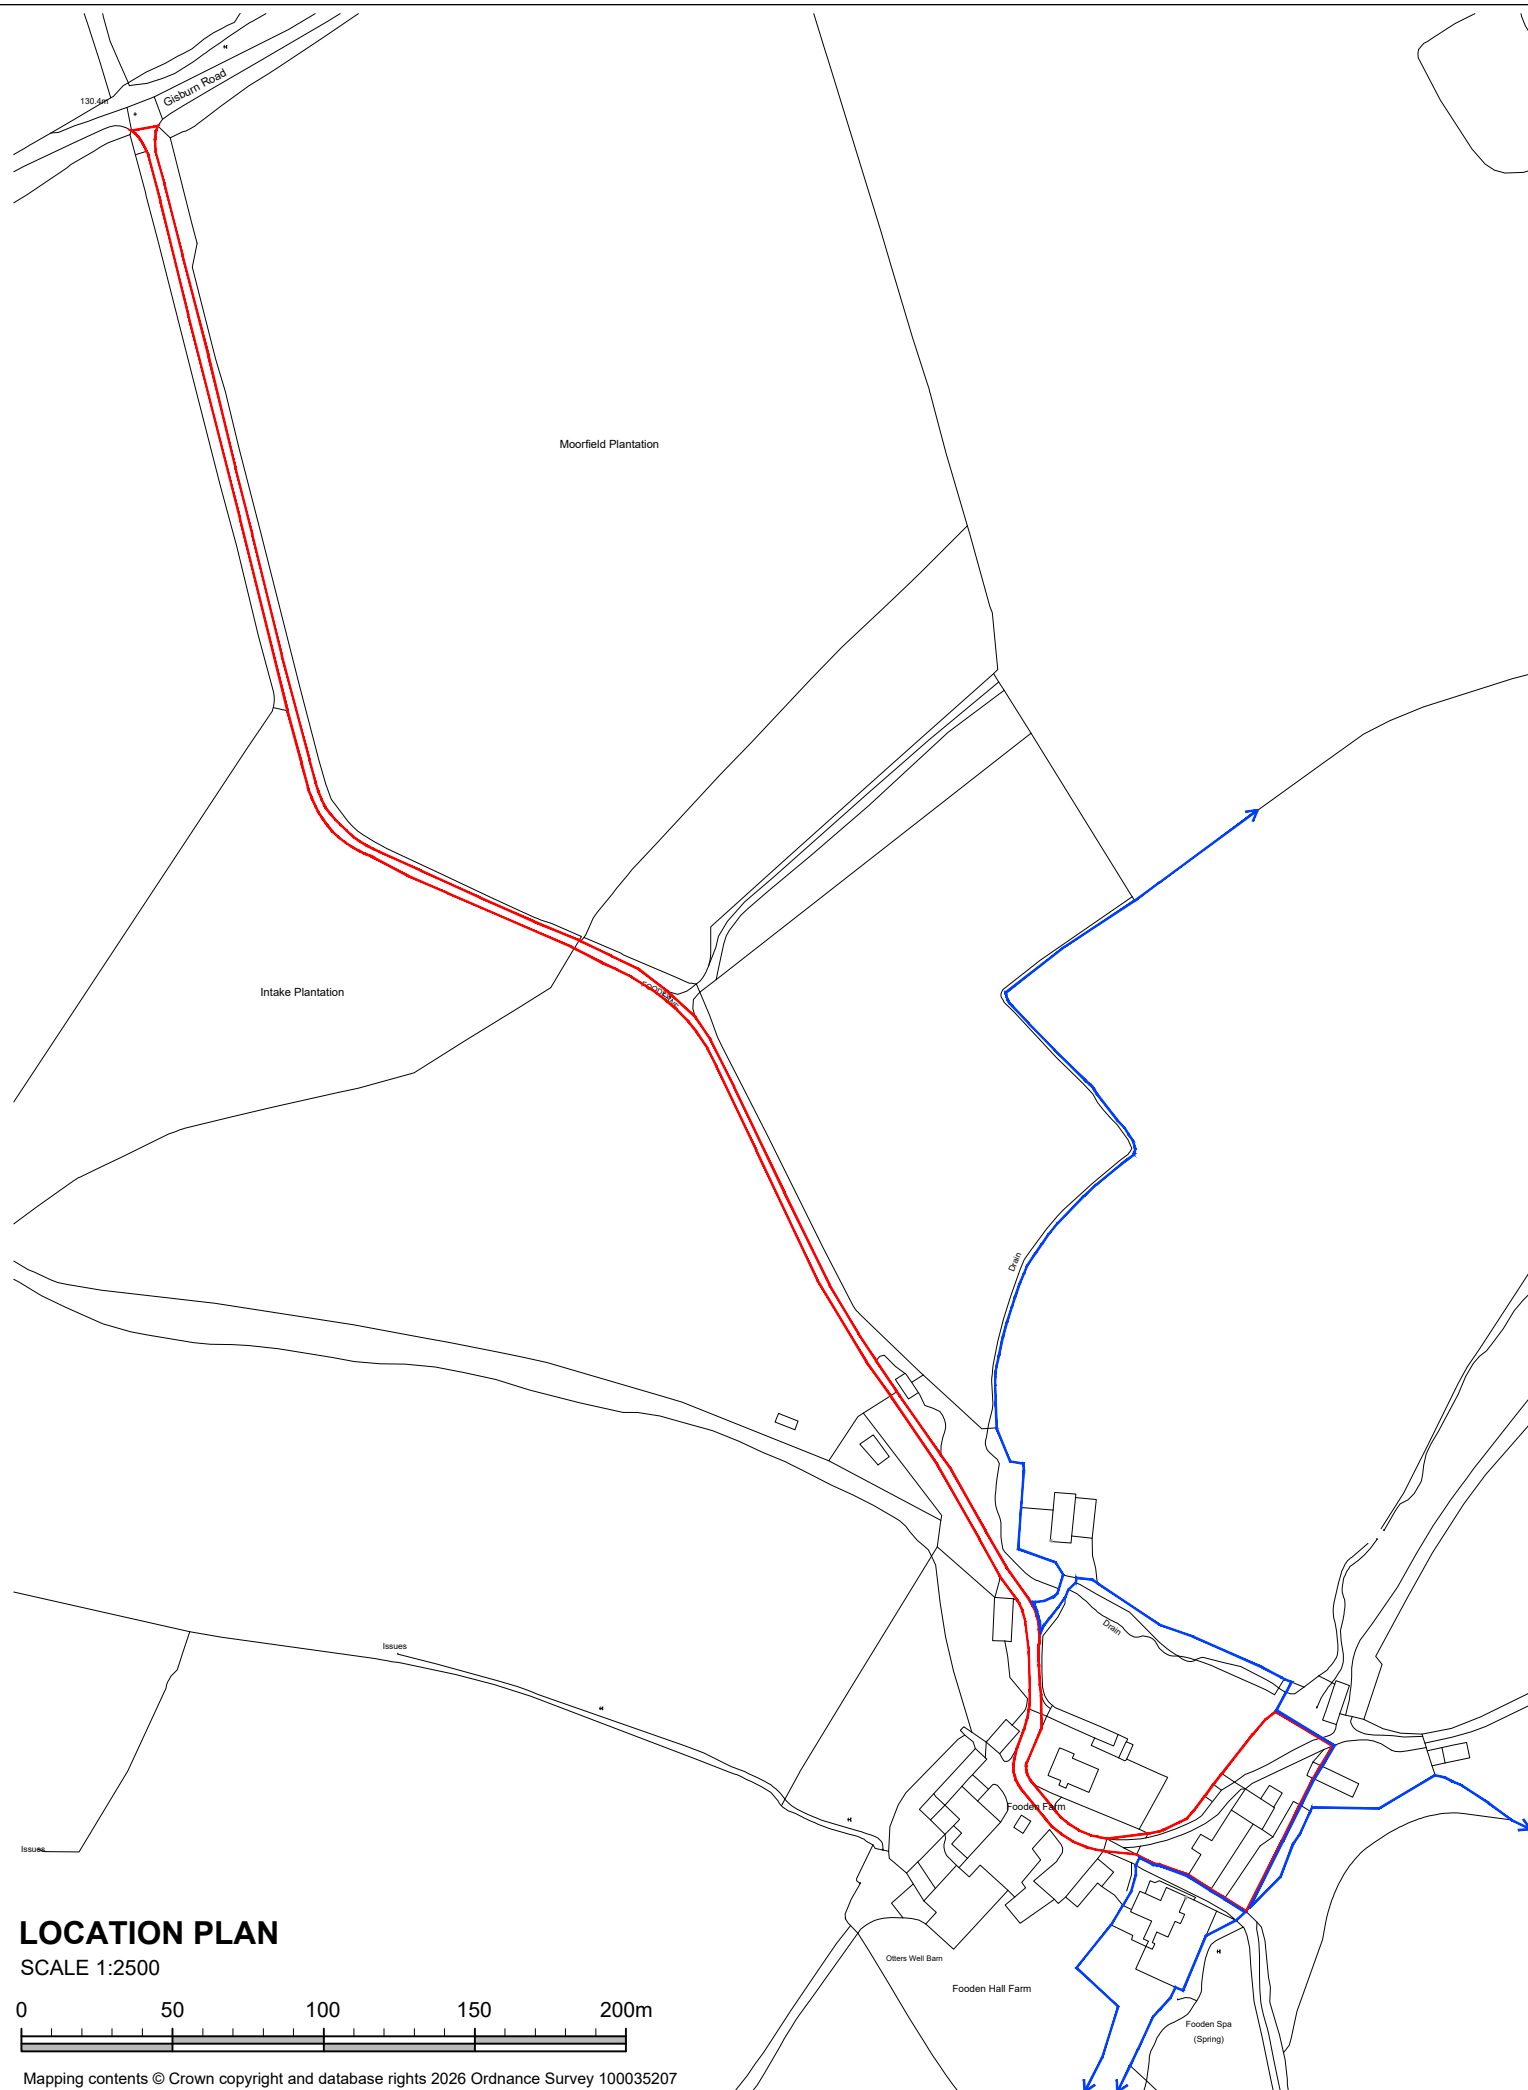


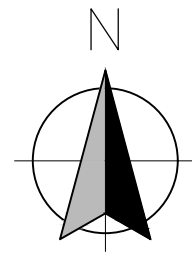

LOCATION PLAN
SCALE 1:2500

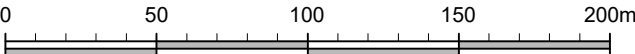

Mapping contents © Crown copyright and database rights 2026 Ordnance Survey 100035207

This drawing is to be read in conjunction with all relevant Architect, consultants' and specialists' drawings and specifications. The Architect is to be notified of any discrepancies before proceeding. Do not scale from this drawing. All dimensions and levels are to be checked on site. This drawing is subject to copyright. All work carried out before Planning and Building Permission has been granted is at the contractor/clients risk.

Client

Mr Dent

Job Title

Barn at Fooden Hall Farm
Fooden Hall farm
Gisburn Road
Bolton By Bowland
Lancashire
BB7 4LS

Drawing Title

Location Plan

Scale

1:2500 @ A3

Date

Jan 2026

Drawn

MF

SUNDERLAND PEACOCK ARCHITECTS

SUNDERLAND PEACOCK & ASSOCIATES LTD.
HAZELMERE, PIMLICO ROAD, CLITHEROE
LANCASHIRE, BB7 2AG
T 01200 423178 F 01200 427328
E info@sunderlandpeacock.com
www.sunderlandpeacock.com



7314 -L01