
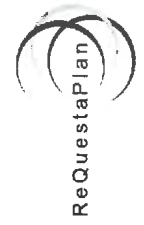


Spout Farm

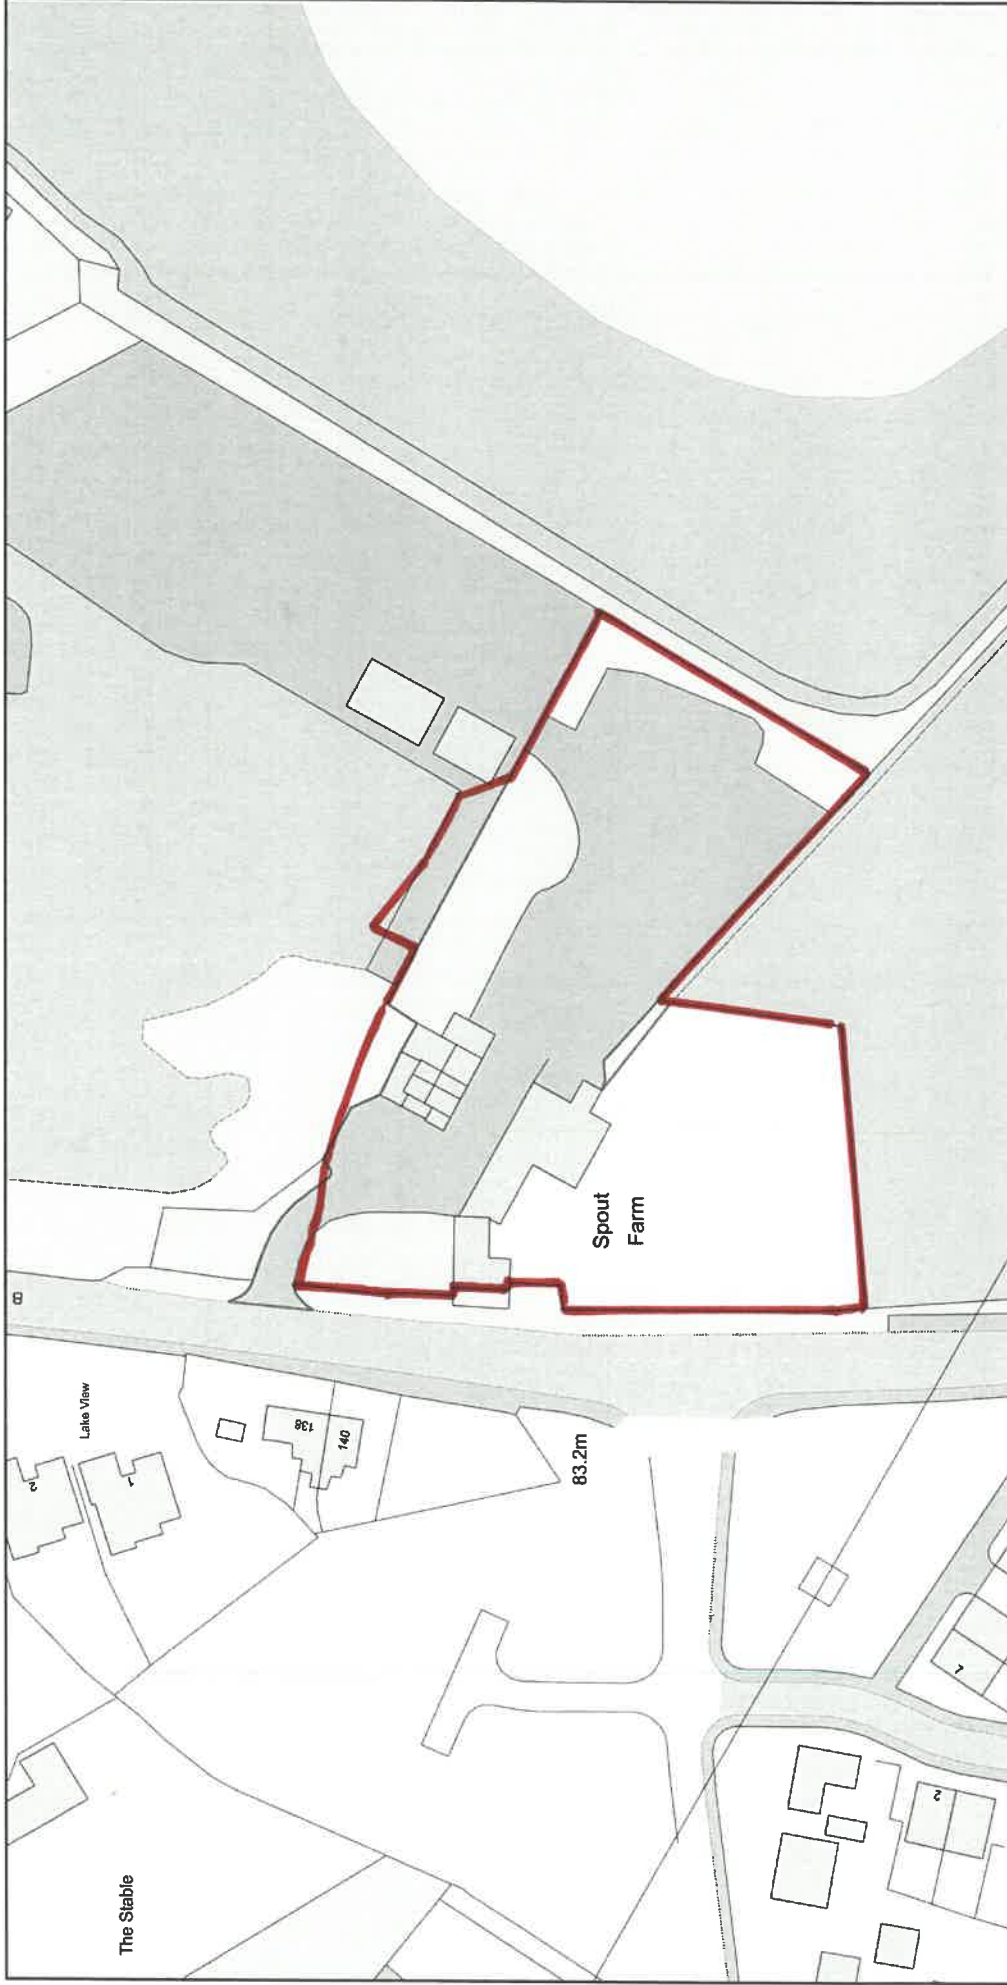

Plan Produced for: PWA Planning

Date Produced: 19 Nov 2025

Plan Reference Number: TQRQM25323143255308

Scale: 1:1250 @ A4

© Crown copyright and database rights 2025 OS 100042766