



Section A,A
1:100

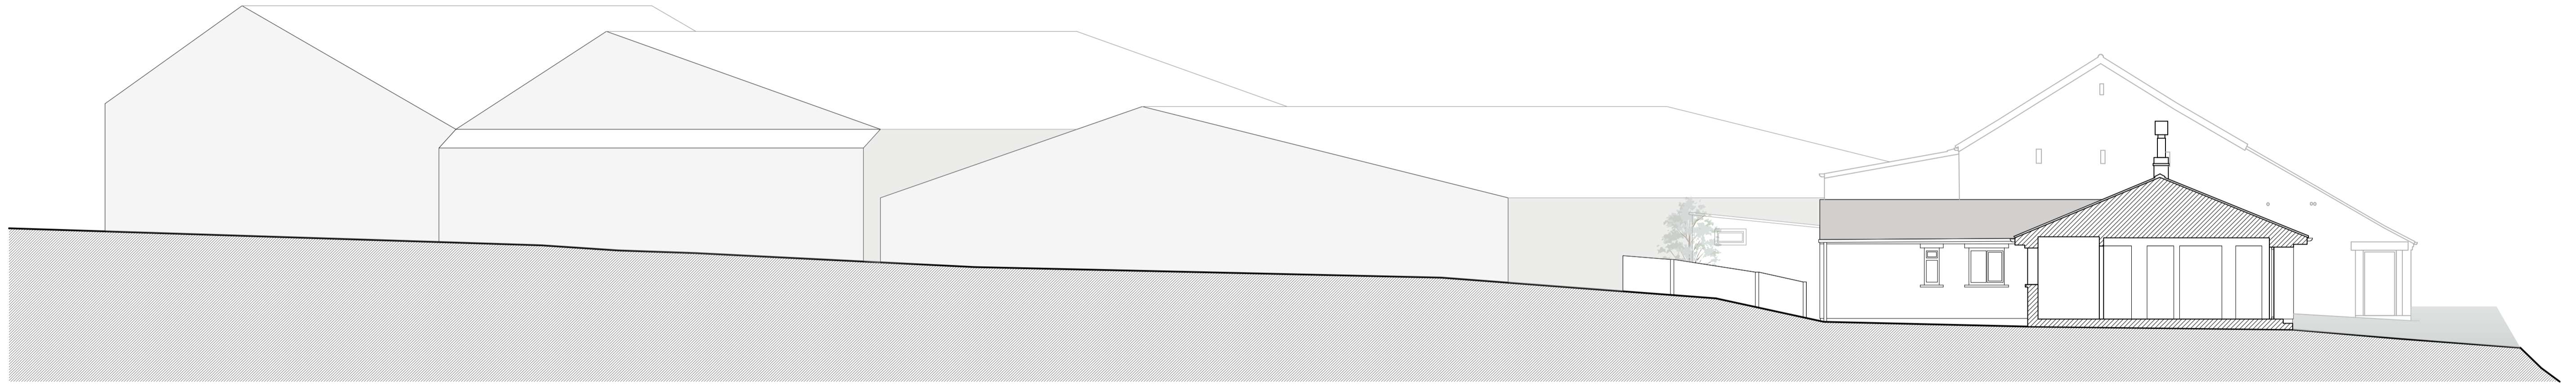

Section A,A
1:100

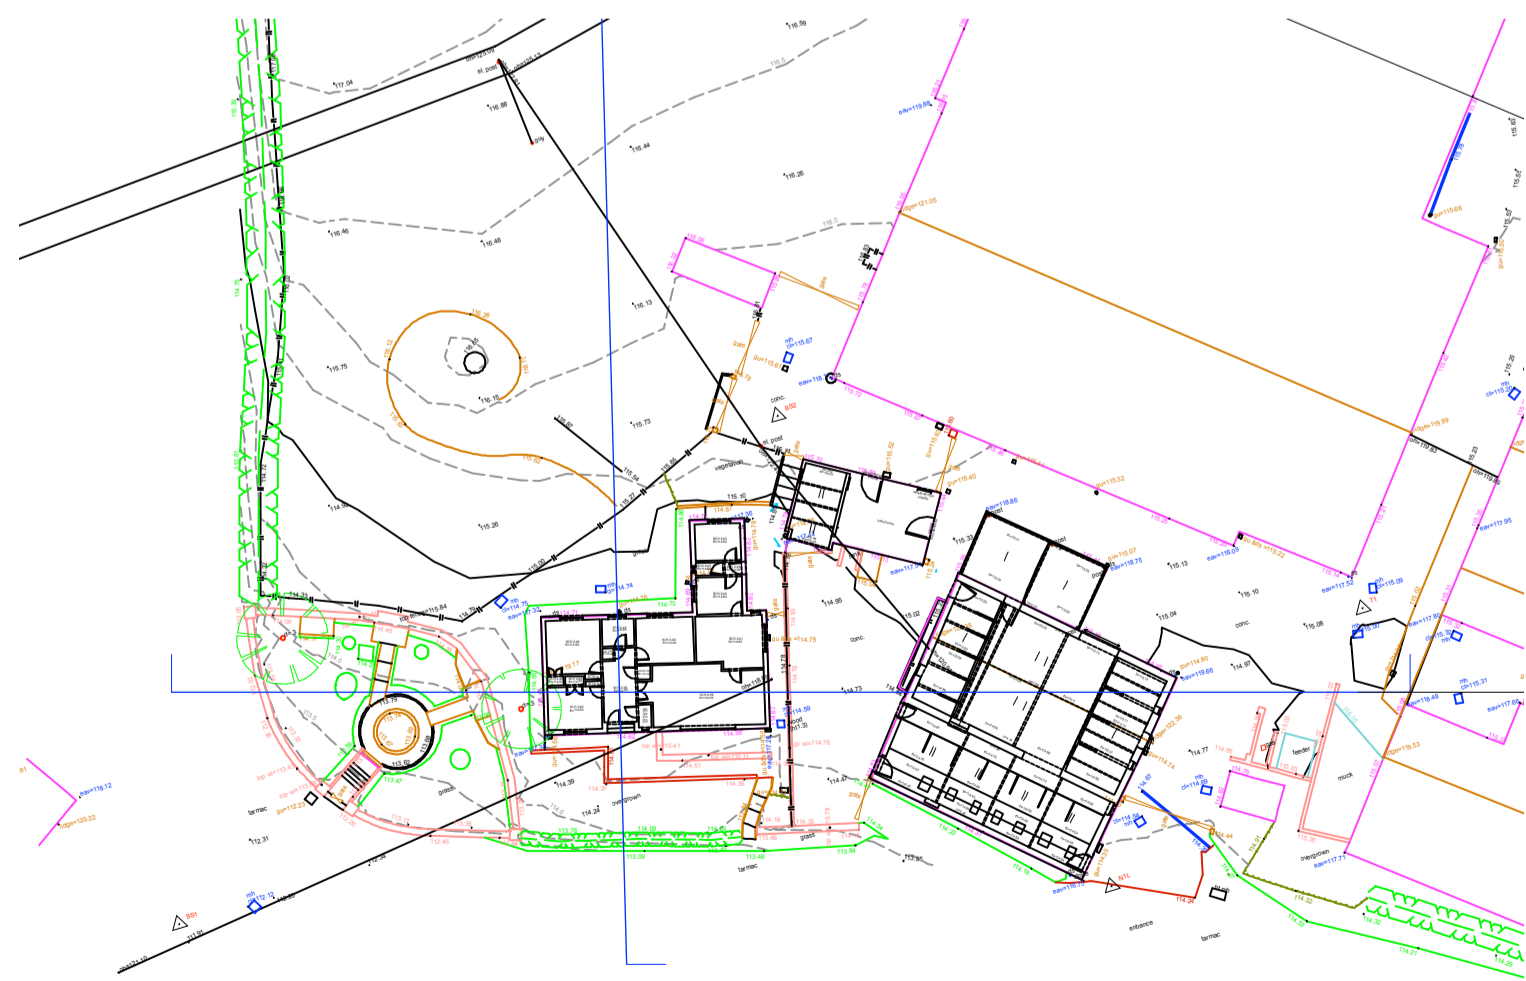

Reference Plan
1:500



Rev.	Initial	Date	Note
PLANNING			
project Wharf Farm			
drawing title Site Sections			
dwg. no.	6567 / b/b/02	date	Nov-25
scale	1:100 @ A1L	drawn by	RS
		checked by	LD
MASON GILLIBRAND ARCHITECTS 16 WILLOW MILL FELL VIEW CATON LANCASTER LA2 9RA T: (01524) 771 377 a@mg@masongillibrand.co.uk www.masongillibrand.com <small>Drawings are based on survey data and may not accurately represent what is physically present. Do not scale from this drawing. All dimensions are to be verified on site before proceeding with works. All dimensions are in millimetres unless stated otherwise. Mason Gillibrand Architects are to be notified in writing of any discrepancies immediately. © MASON GILLIBRAND ARCHITECTS</small>			

PLANNING

project Wharf Farm

Existing

drawing title Site Sections

dwg. no. 6567 / b/b/02 date Nov-25

scale 1:100 @ A1L drawn by RS checked by LD

MASON GILLIBRAND
ARCHITECTS

16 WILLOW MILL | FELL VIEW | CATON | LANCASTER | LA2 9RA

T: (01524) 771 377 | a@mg@masongillibrand.co.uk | www.masongillibrand.com

Drawings are based on survey data and may not accurately represent what is physically present. Do not scale from this drawing. All dimensions are to be verified on site before proceeding with works. All dimensions are in millimetres unless stated otherwise. Mason Gillibrand Architects are to be notified in writing of any discrepancies immediately.
 © MASON GILLIBRAND ARCHITECTS