


Indicative  
True  
North

# Planning drawings

Legend  
—— Site Boundary

Rev ref	Description	Date
<b>Project</b> First floor side extension		
<b>Site Address</b>	18 Harewood Ave, Simonstone, Burnley, BB12 7JB	
<b>Client</b>	Mr & Mrs Garrigan	
<b>Drawing status</b>	Planning	
<b>Drawing title</b>	Proposed block plan	
<b>Date</b>	April 2025	
<b>Scale</b>	1:500 @ A4	
<b>Dwg No.</b>	2026-2016-P-106	<b>Rev</b> -

© Crown Copyright and database rights 2026 OS Licence no. AC0000849896

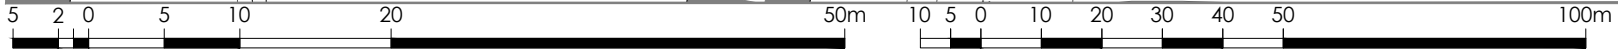

1:500

1:1250