


This drawing is to be read in conjunction with all relevant Architect, consultants' and specialists' drawings and specifications. The Architect is to be notified of any discrepancies before proceeding. Do not scale from this drawing. All dimensions and levels are to be checked on site. This drawing is subject to copyright. All work carried out before Planning and Building Permission has been granted is at the contractor/clients risk.

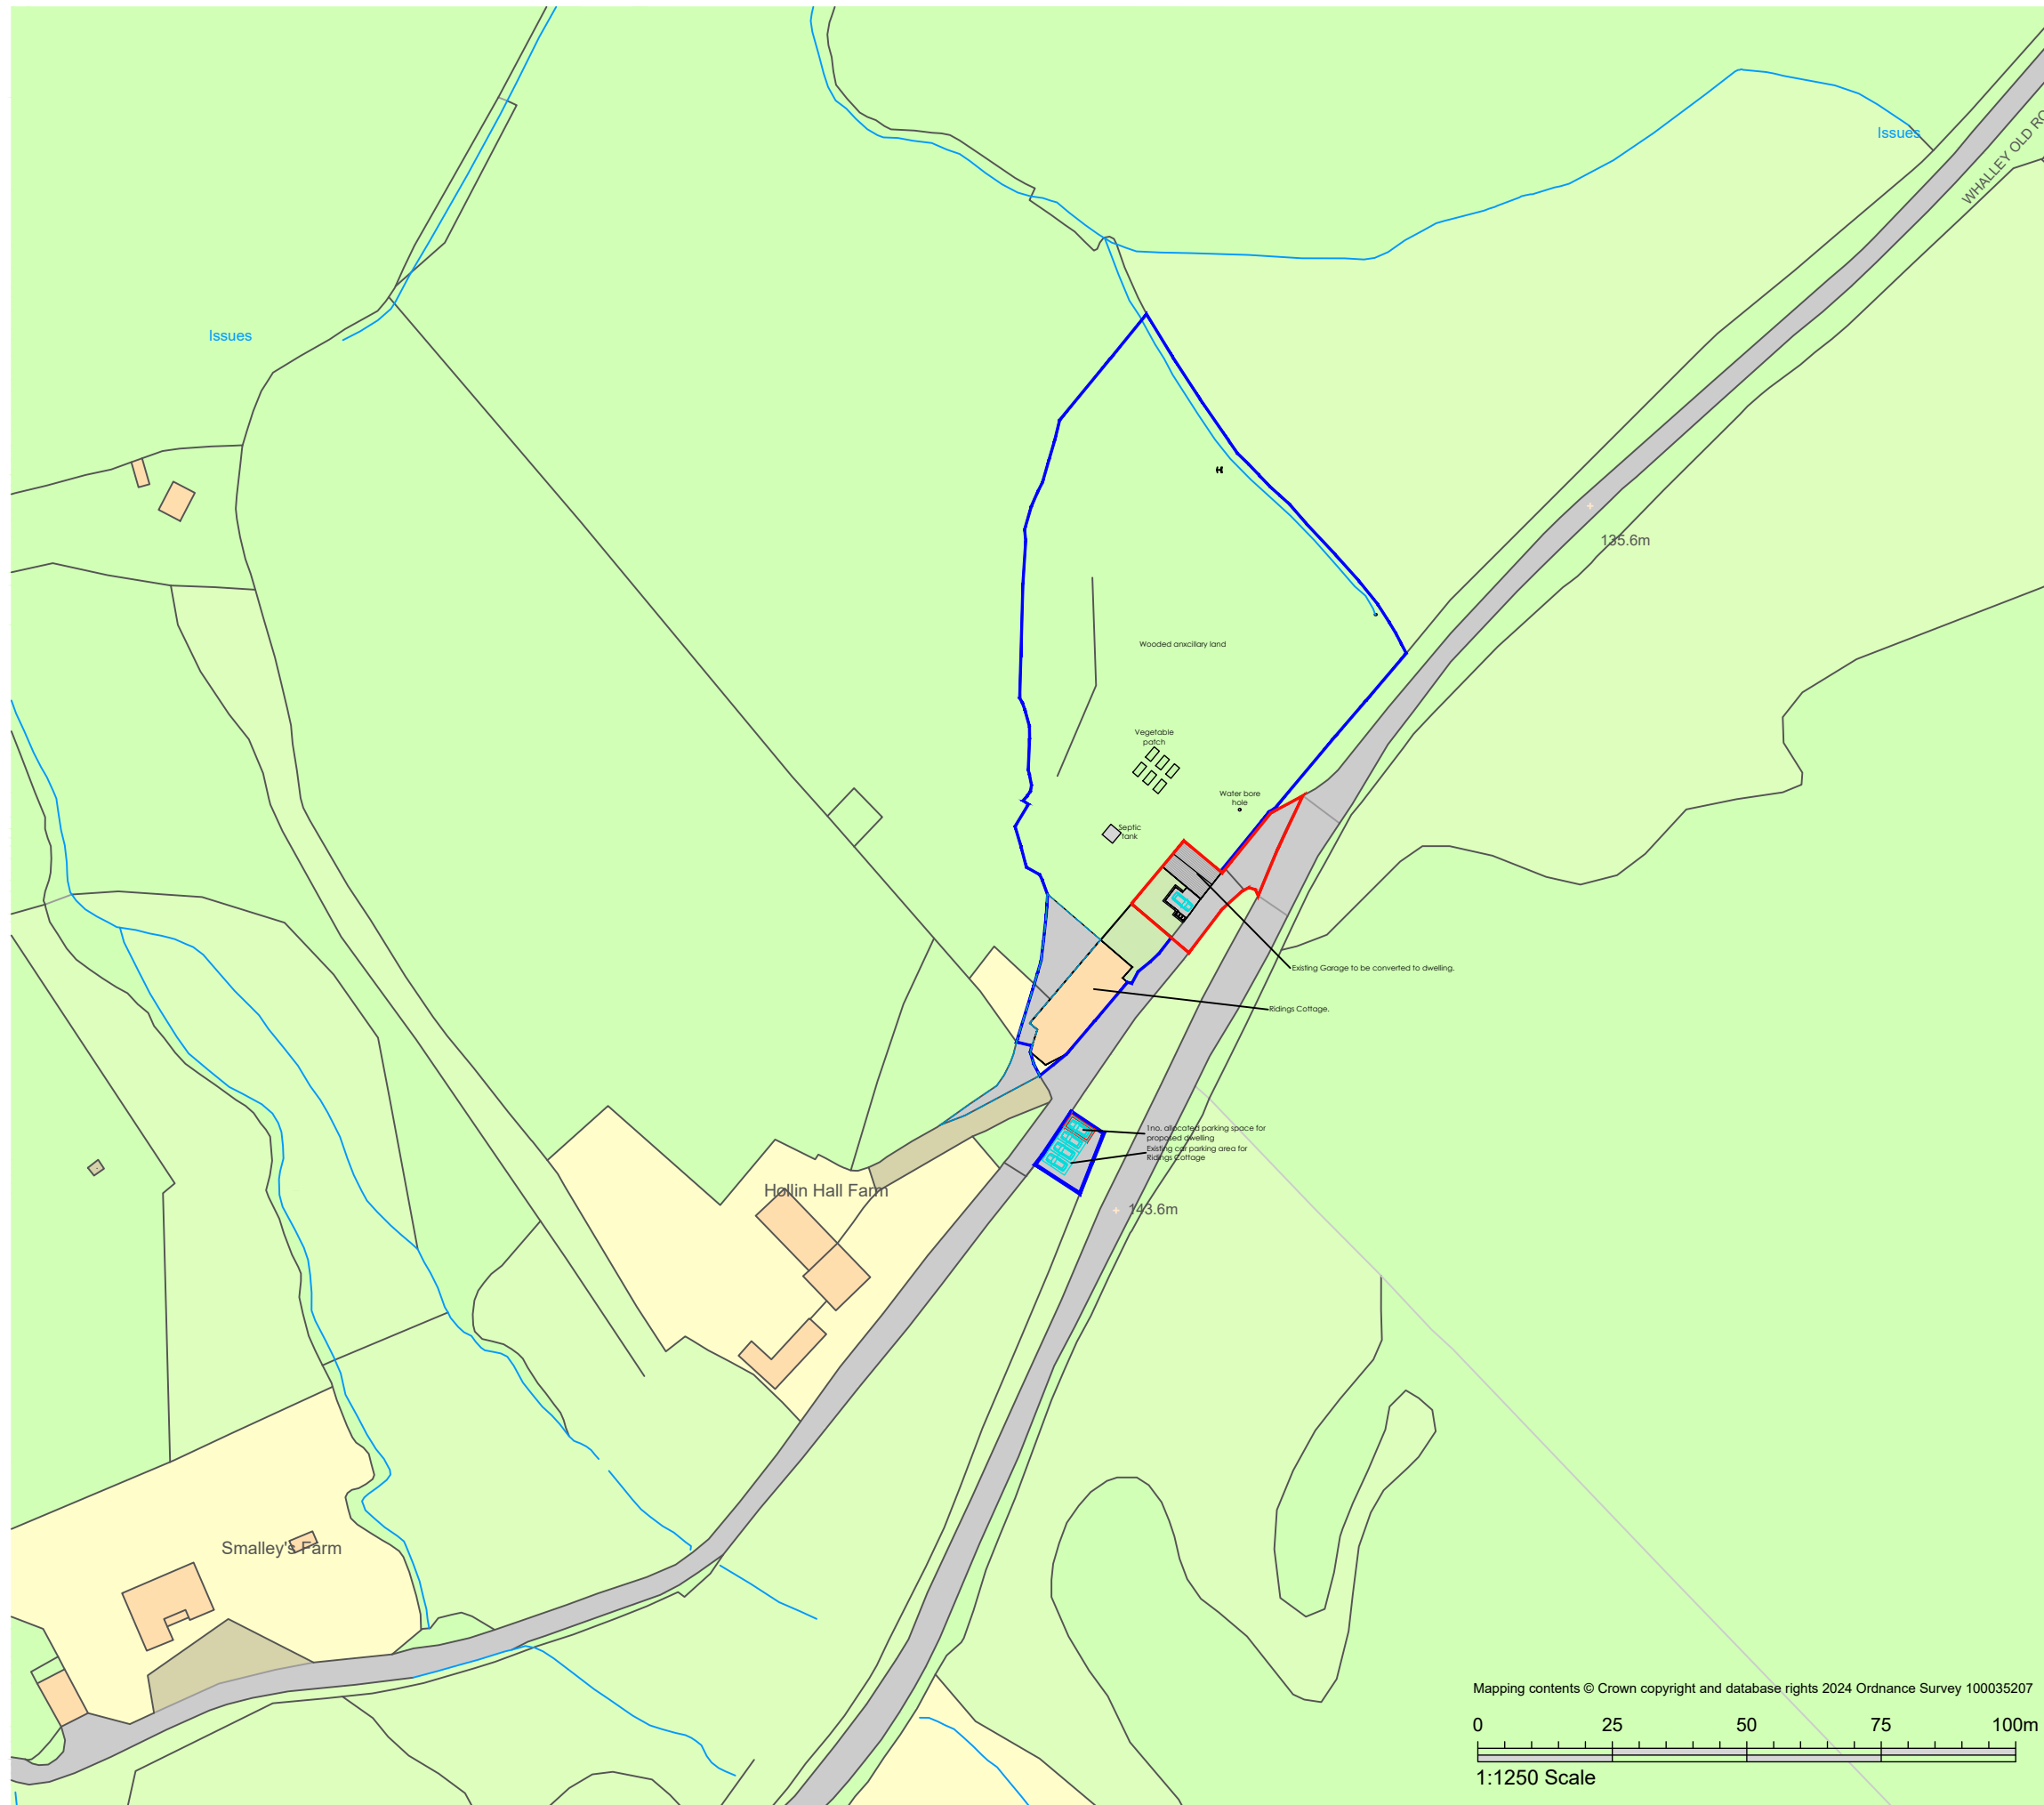

Rev A - Ownership boundary adjustments. - 21/04/26 - CA

Client
Clare Brown

Job Title
**Proposed conversion of three storey garage structure into residential dwelling at:
Ridings Cottage
Whalley Old Road
Billington
Clitheroe
BB7 9JF**

Drawing Title
Location Plan

Scale 1:1250 @ A3	Date Mar 2026	Drawn CA
-----------------------------	-------------------------	--------------------

spa
SUNDERLAND PEACOCK ARCHITECTS
SUNDERLAND PEACOCK & ASSOCIATES LTD.
HAZELMERE, PIVILICO ROAD, CLITHEROE
LANCASHIRE, BB7 2AG
T 01200 423178 F 01200 427328
E info@sunderlandpeacock.com
www.sunderlandpeacock.com



7129 -L01 A