



Health & Safety Notes


1. Contractor must ensure that all work on site is carried out in a safe & satisfactory manner, in accordance with Health & Safety At Work Act 1974, COSHH Regulations 2002 & requirements of C.D.M

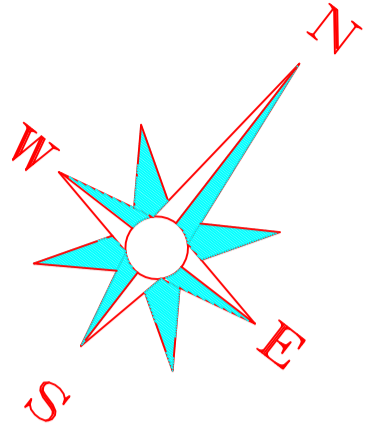

Scale 1:1250

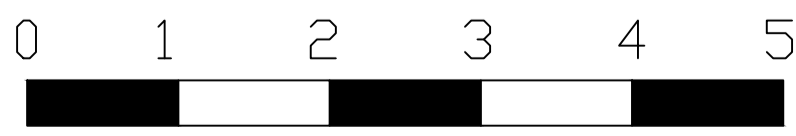

 Application Site

P1	First Issue	25/01/2024
Rev.	Description	Date
Client		
Governors of St Wilfrid Primary School Ribchester		
Project		
Flat Roof Replacement & Air Source Heat Pump		
Drawing Title		
Location Plan		
Drawn by	MT	Checked by MT Date 16/04/2026
Status	Planning	Scale @ A1 As Indicated
Job no.	Dwg no.	Rev.
13852	L01	P2
Cassidy+Ashton 		
www.cassidyashton.co.uk		
Architecture + Building Surveying + Town Planning		
7 East Cliff, Preston, Lancashire, PR1 3JE		01772 258 356
10 Hunters Walk, Canal Street, Chester, CH1 4EB		01244 402 900