



front elevation  
south-east facing

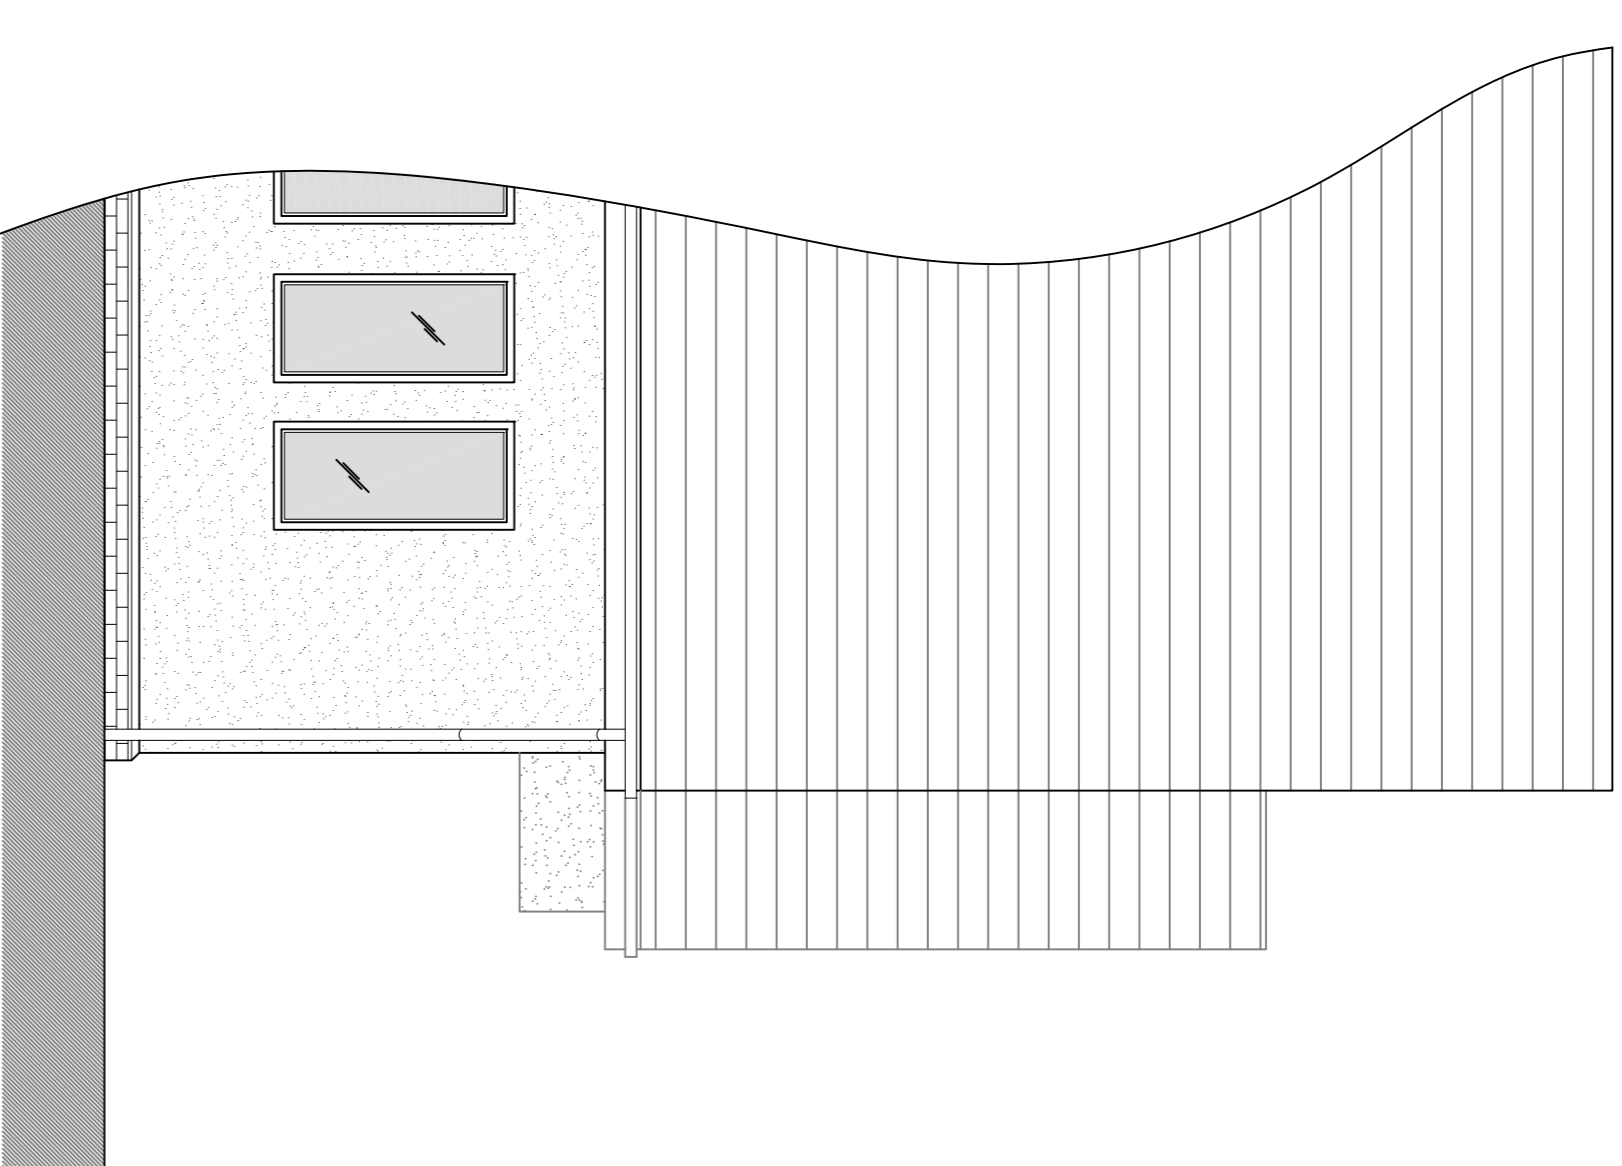

part-side elevation  
south-west facing

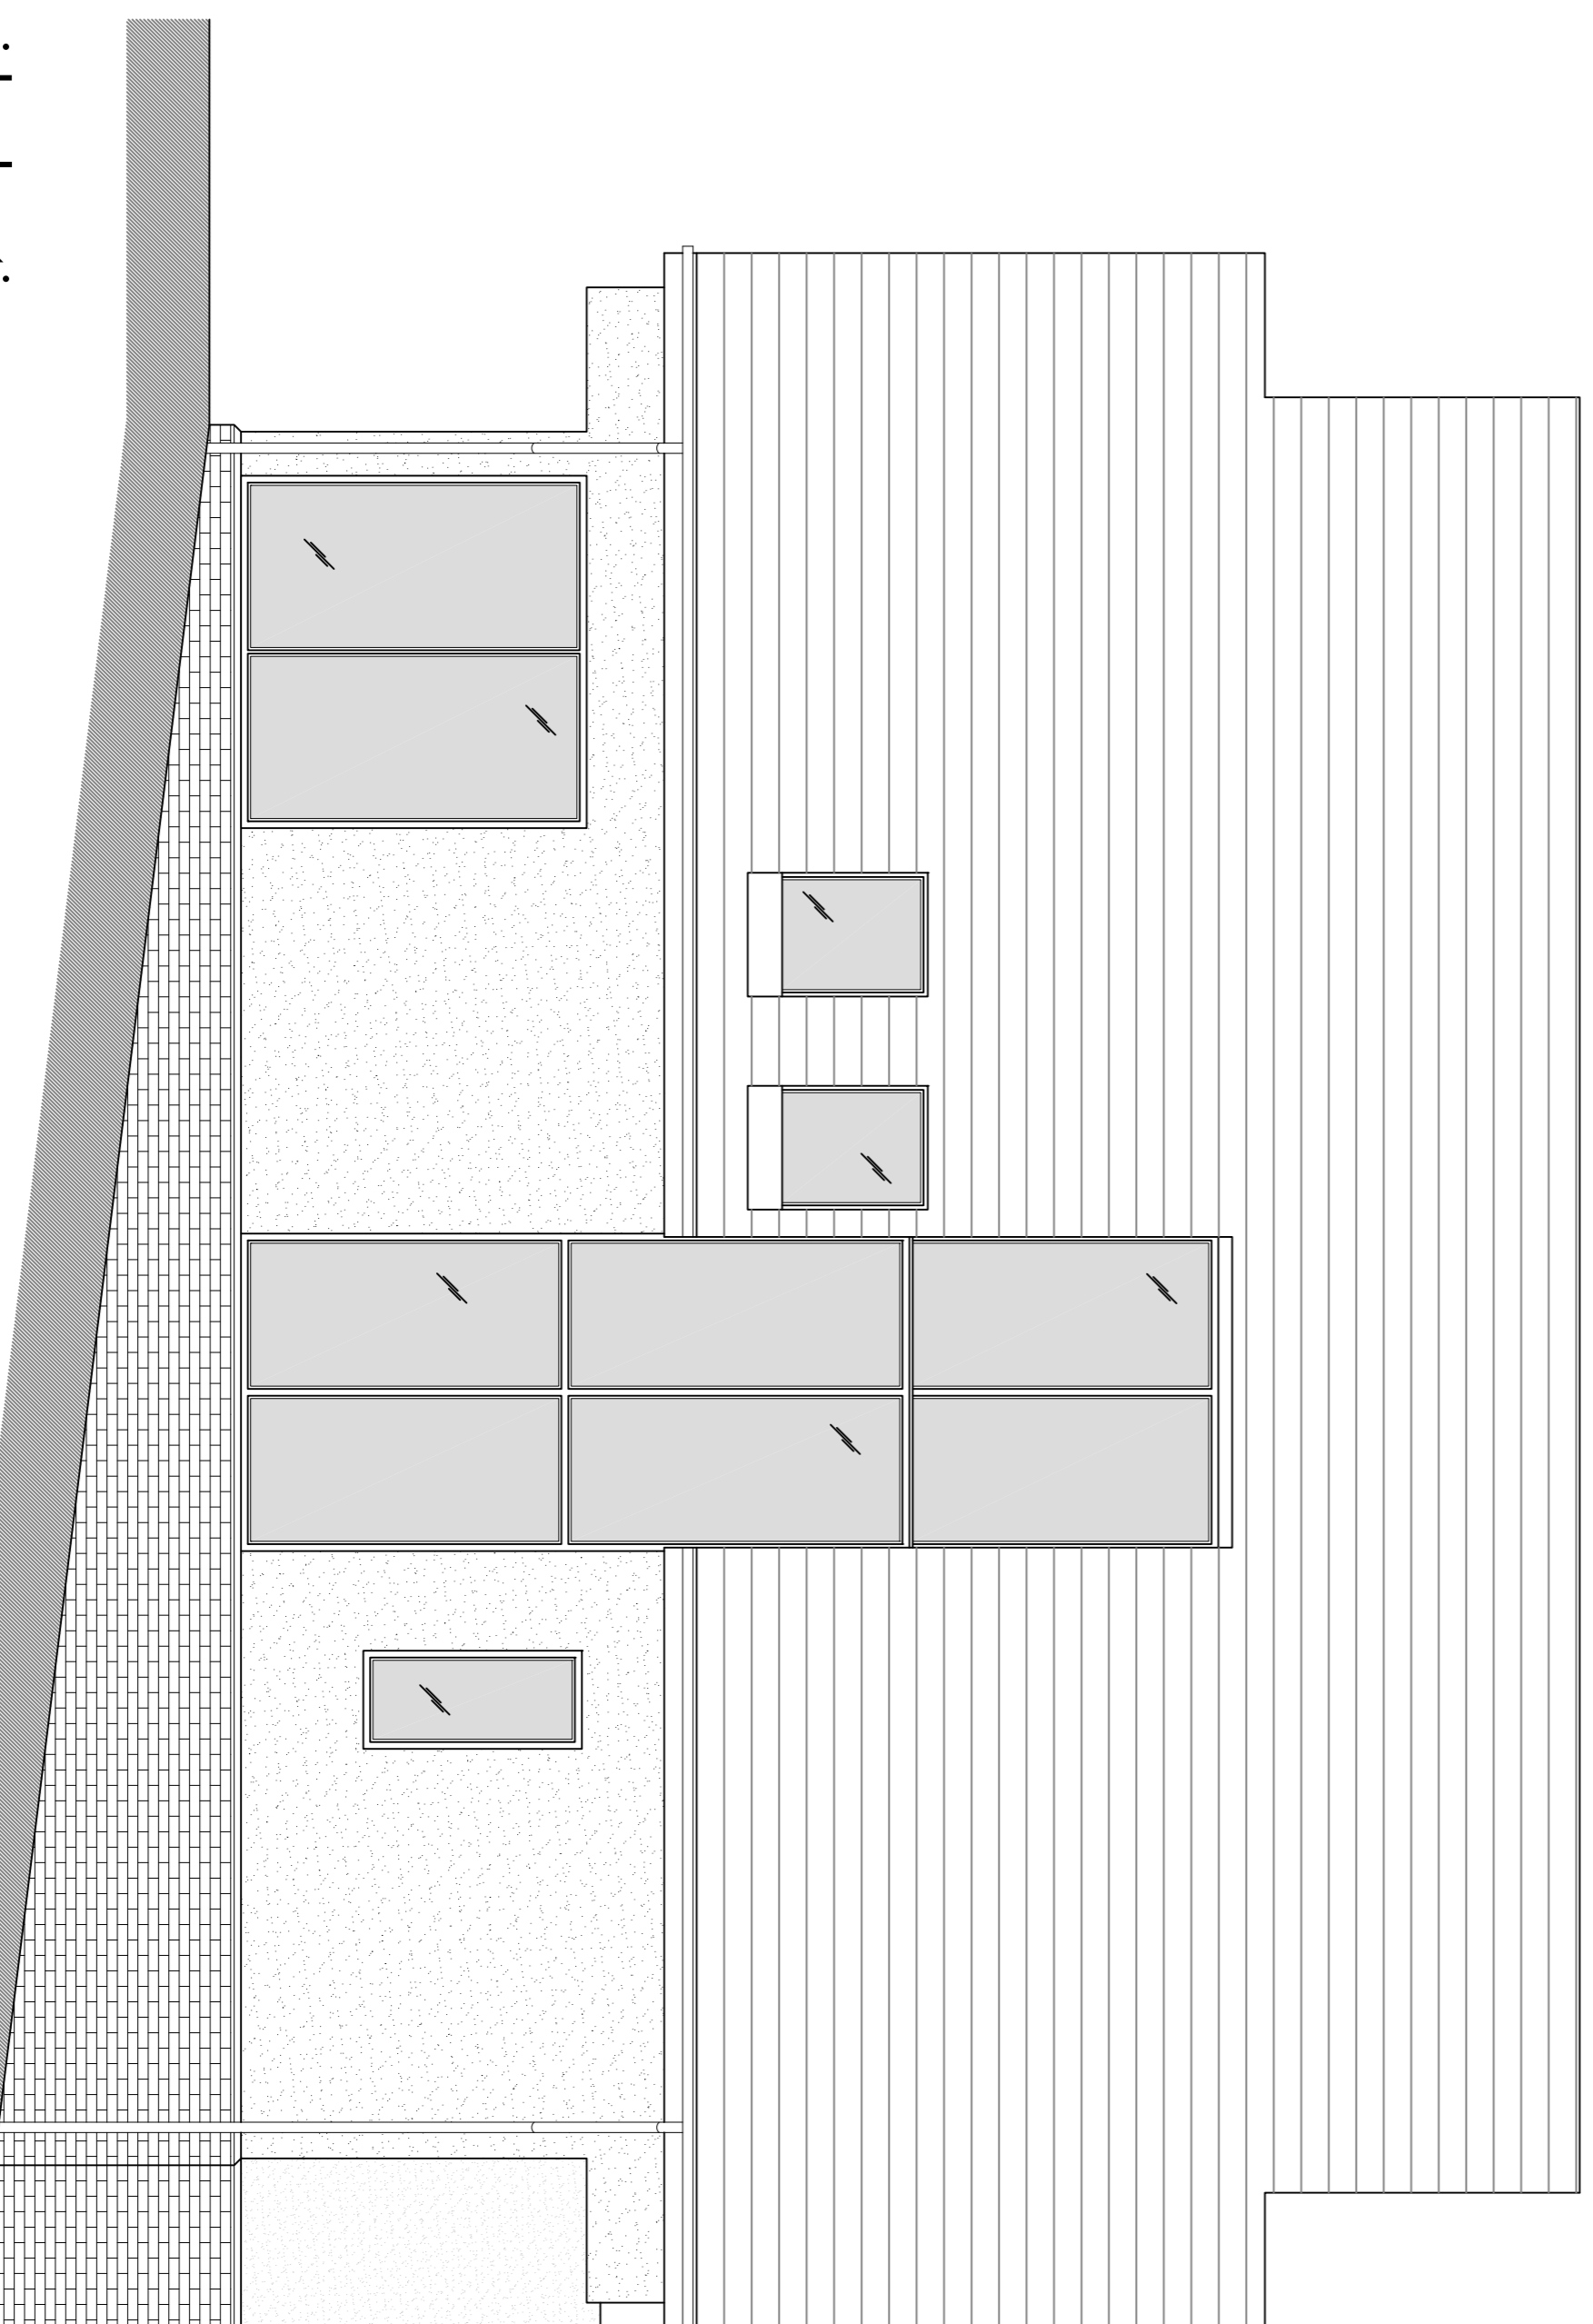

side elevation  
north-east facing

