




ground floor plan

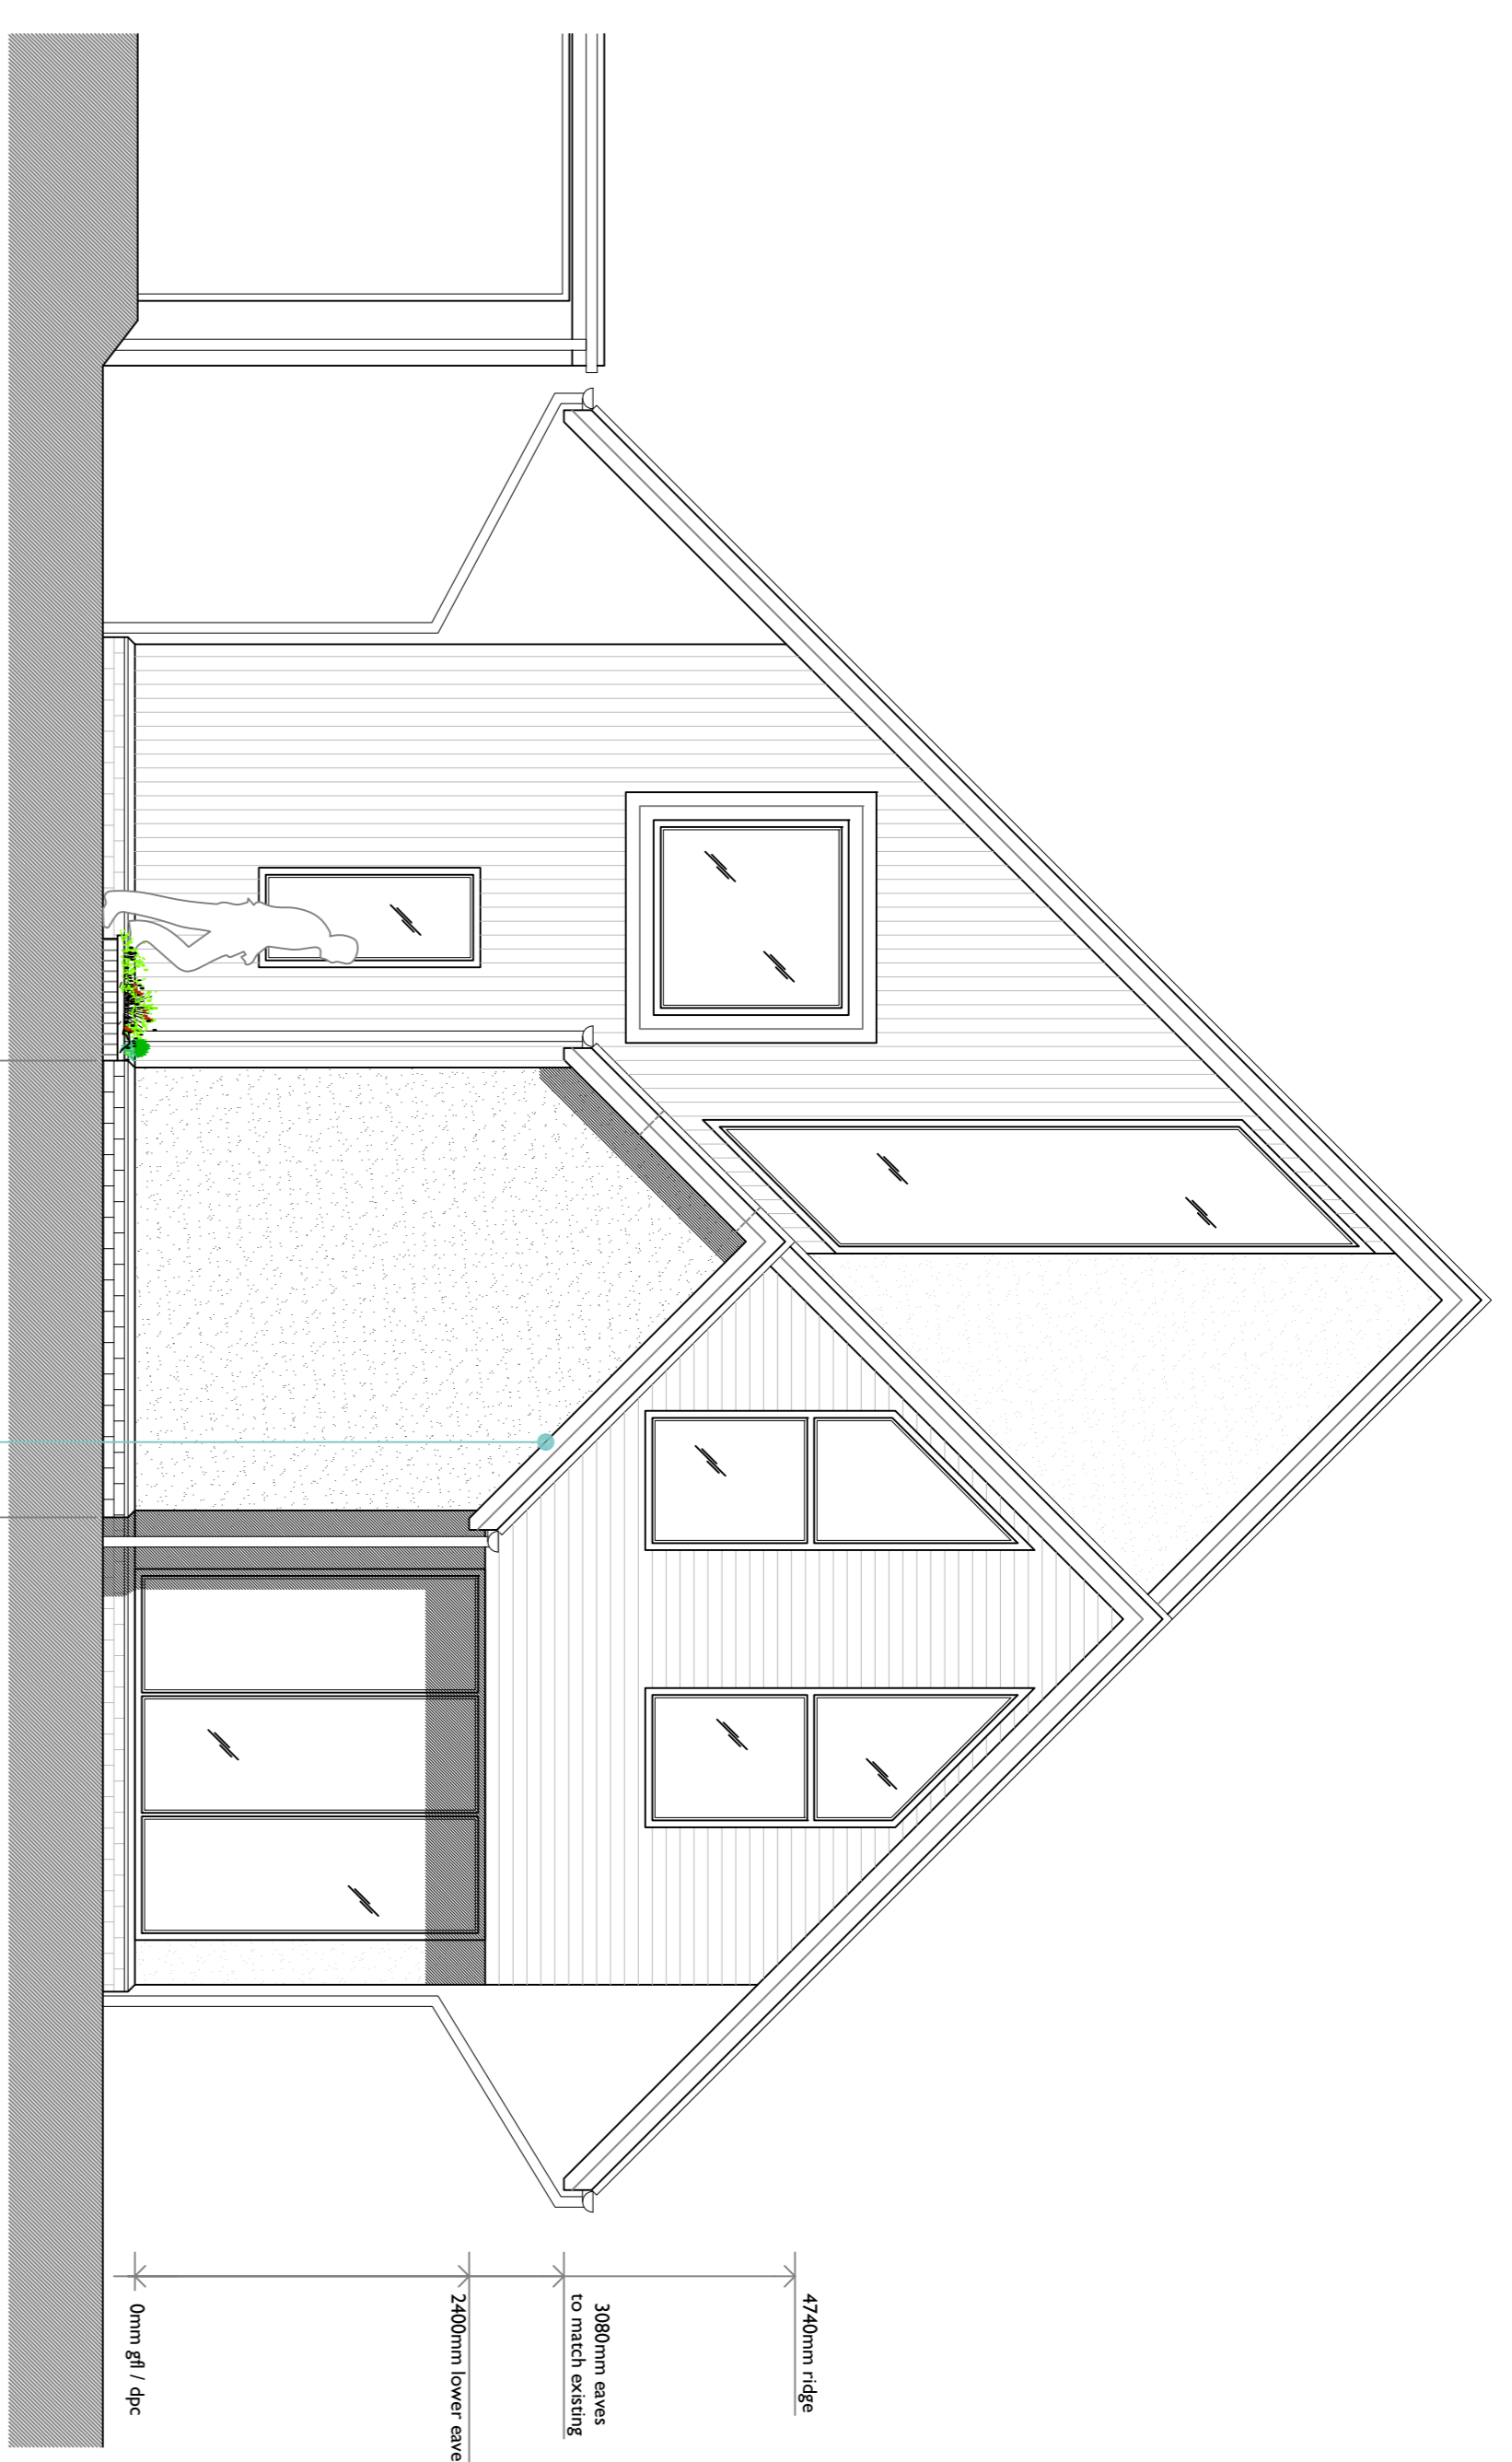

front elevation south-east facing

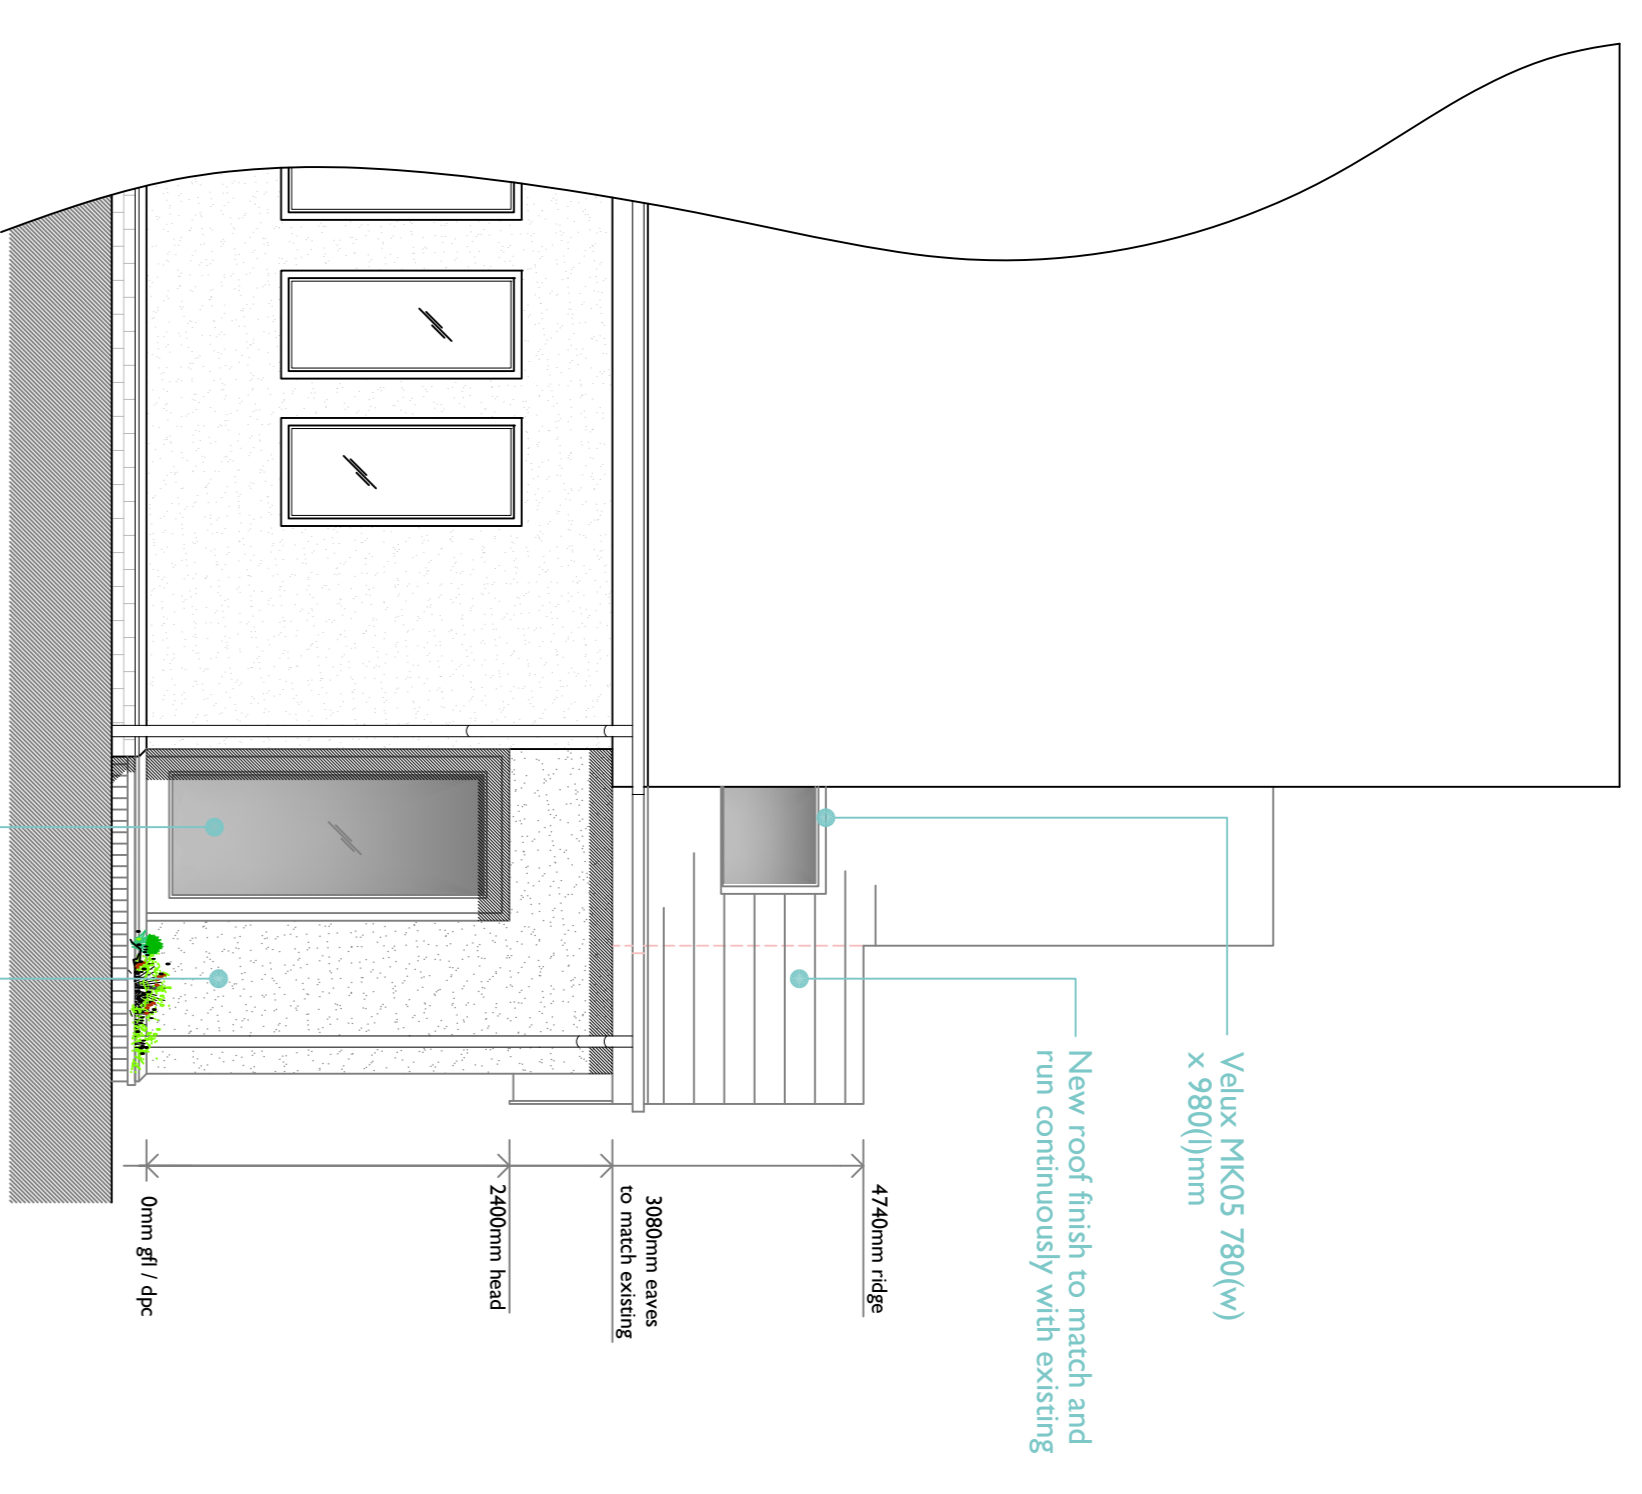

part-side elevation south-west facing

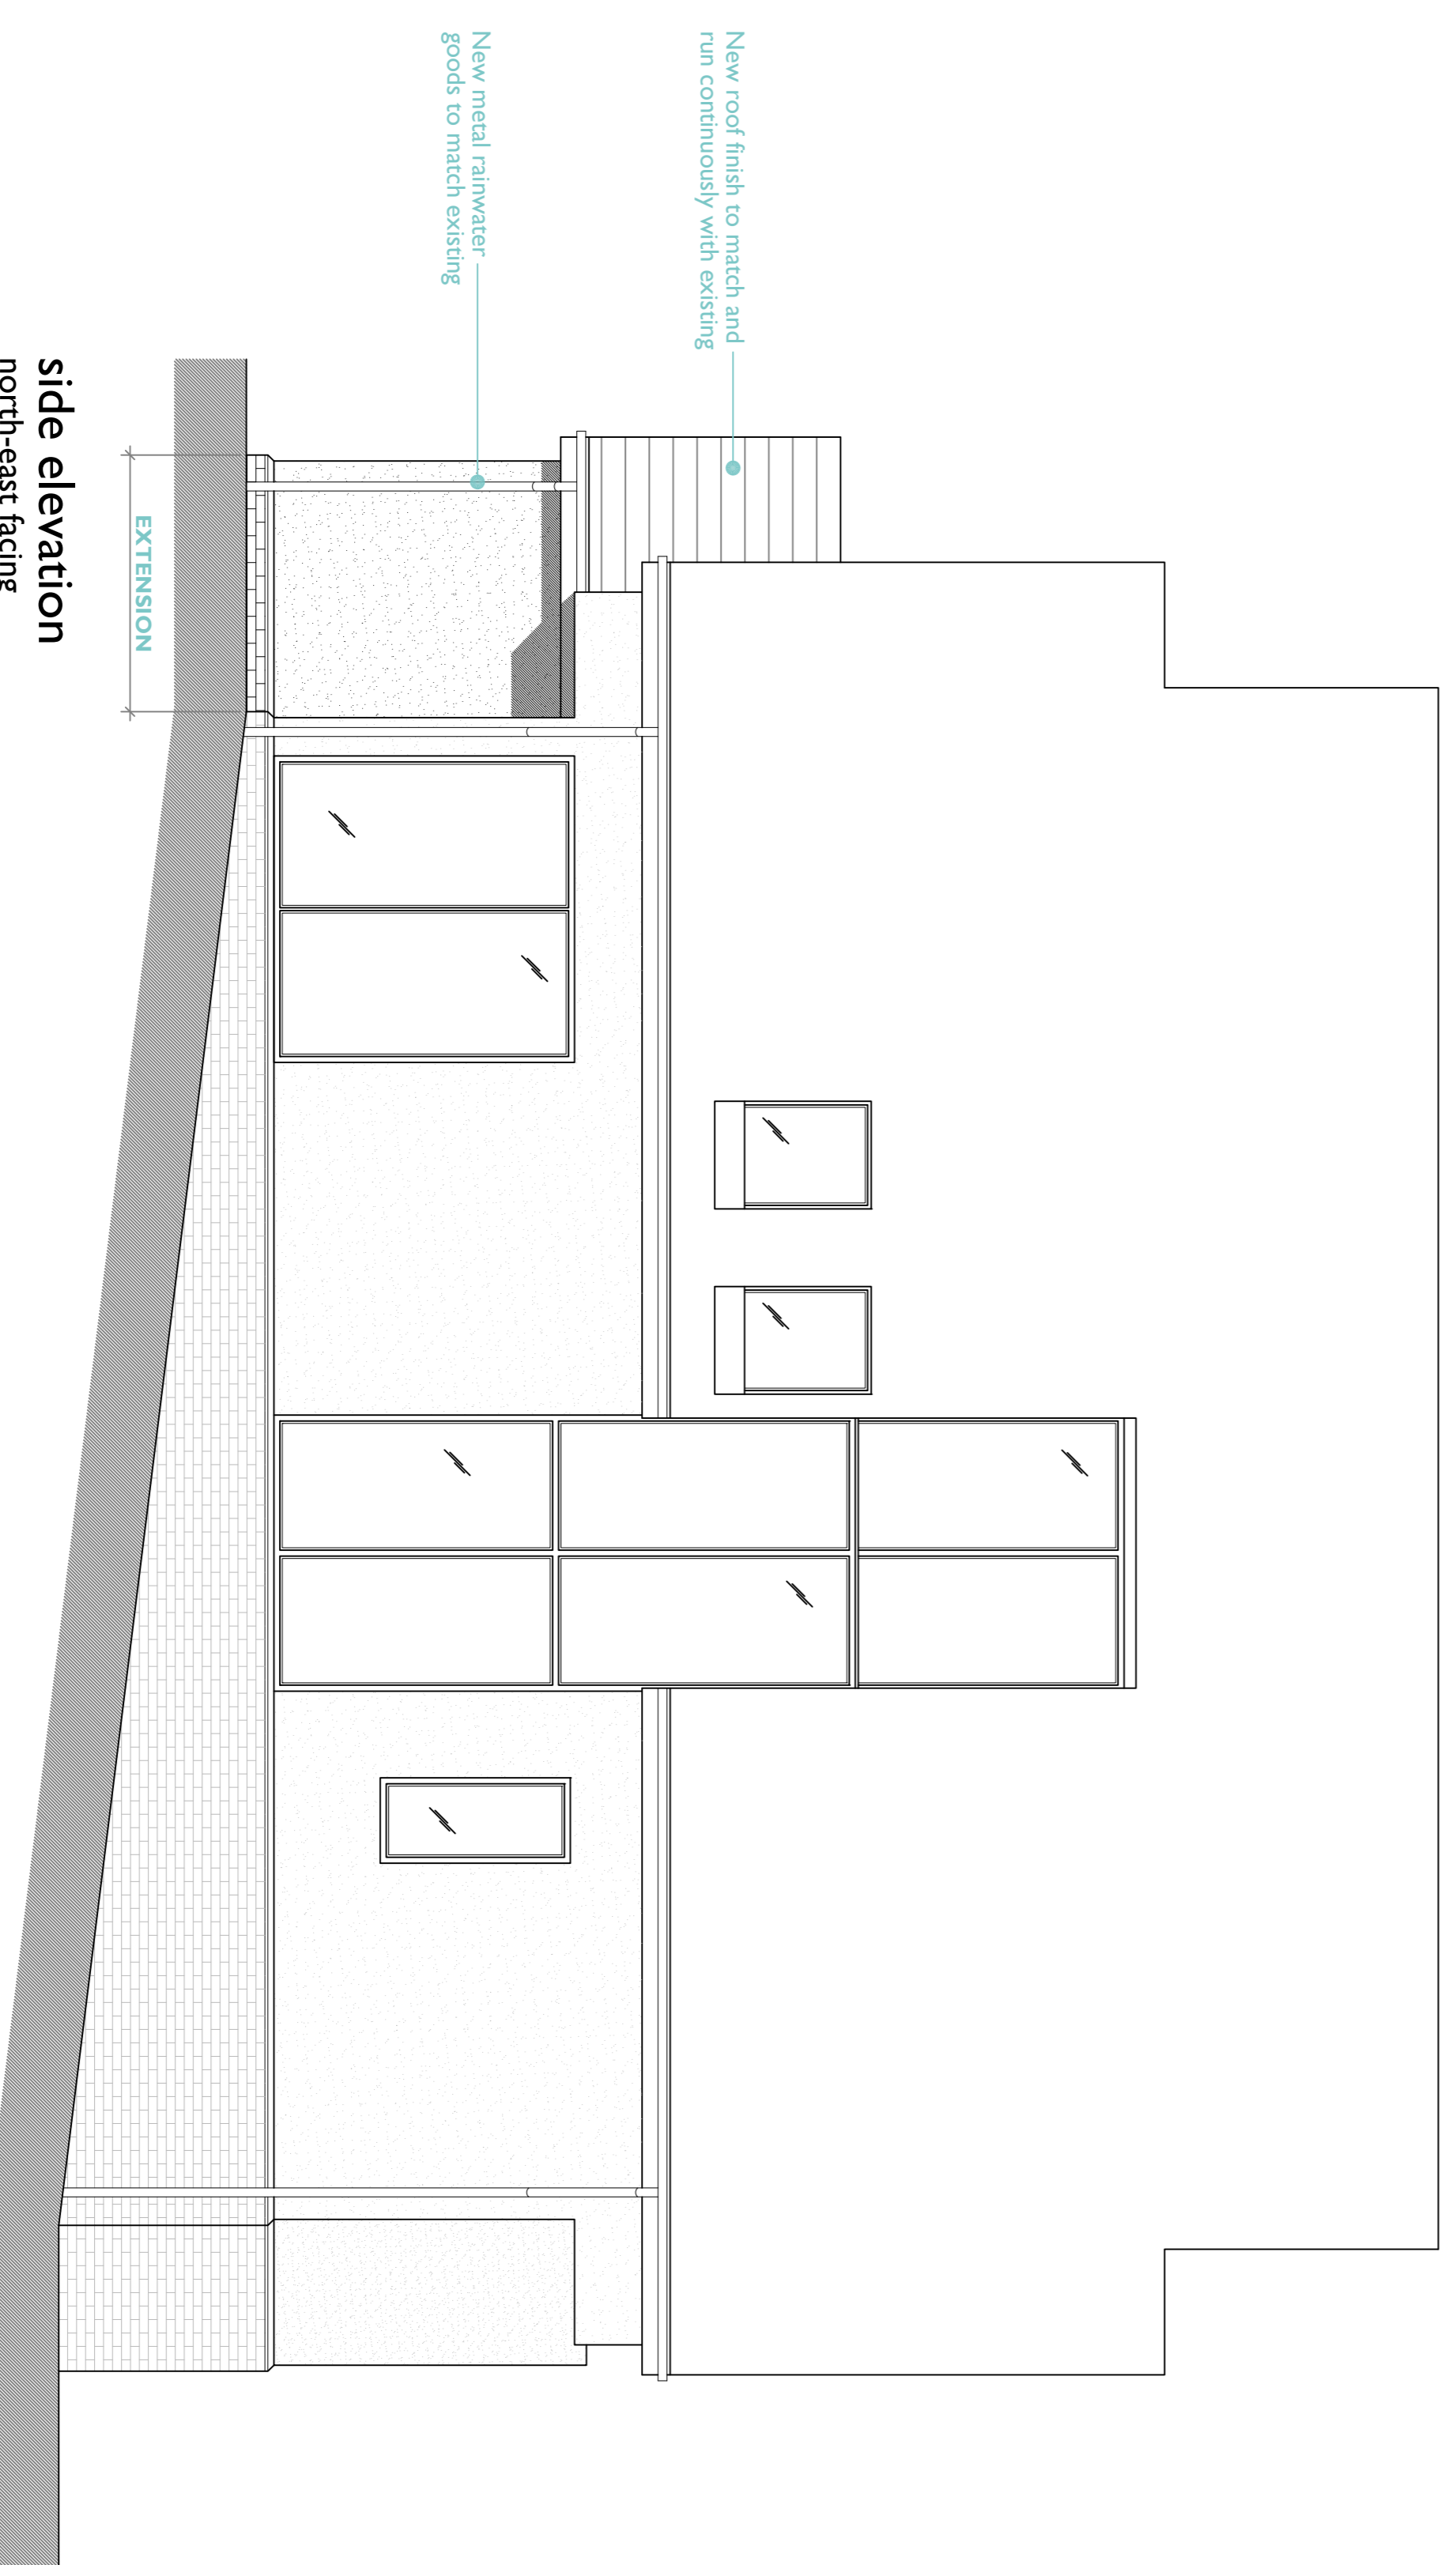

side elevation north-east facing