




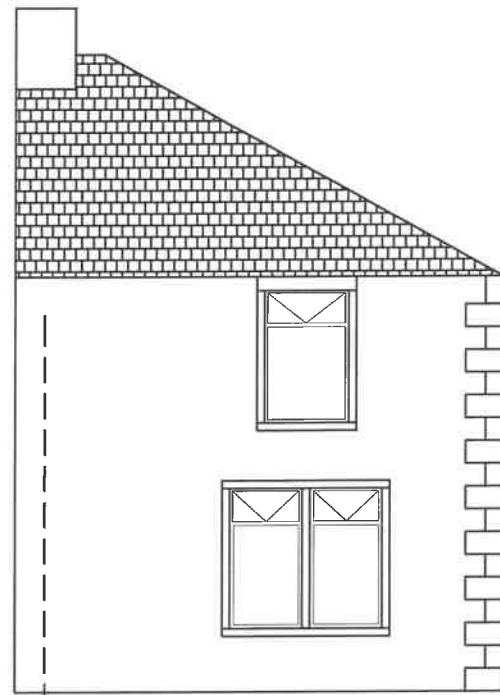


SOUTH ELEVATION @ 1:100

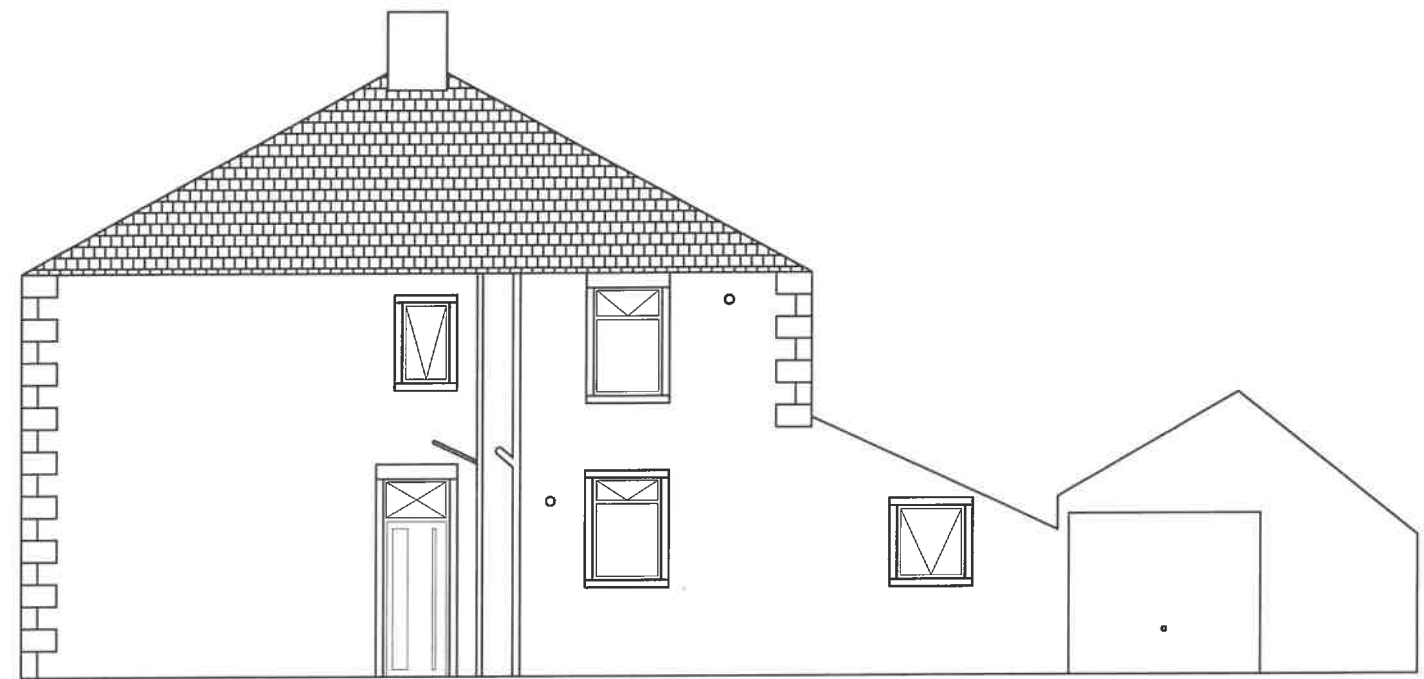

EAST ELEVATION @ 1:100

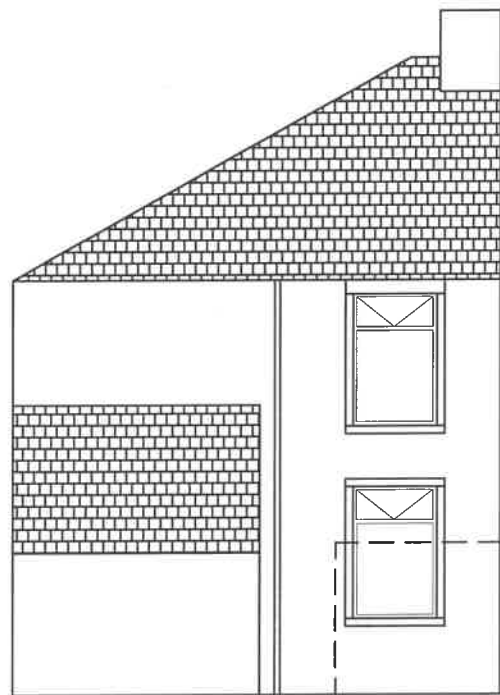

NORTH ELEVATION @ 1:100

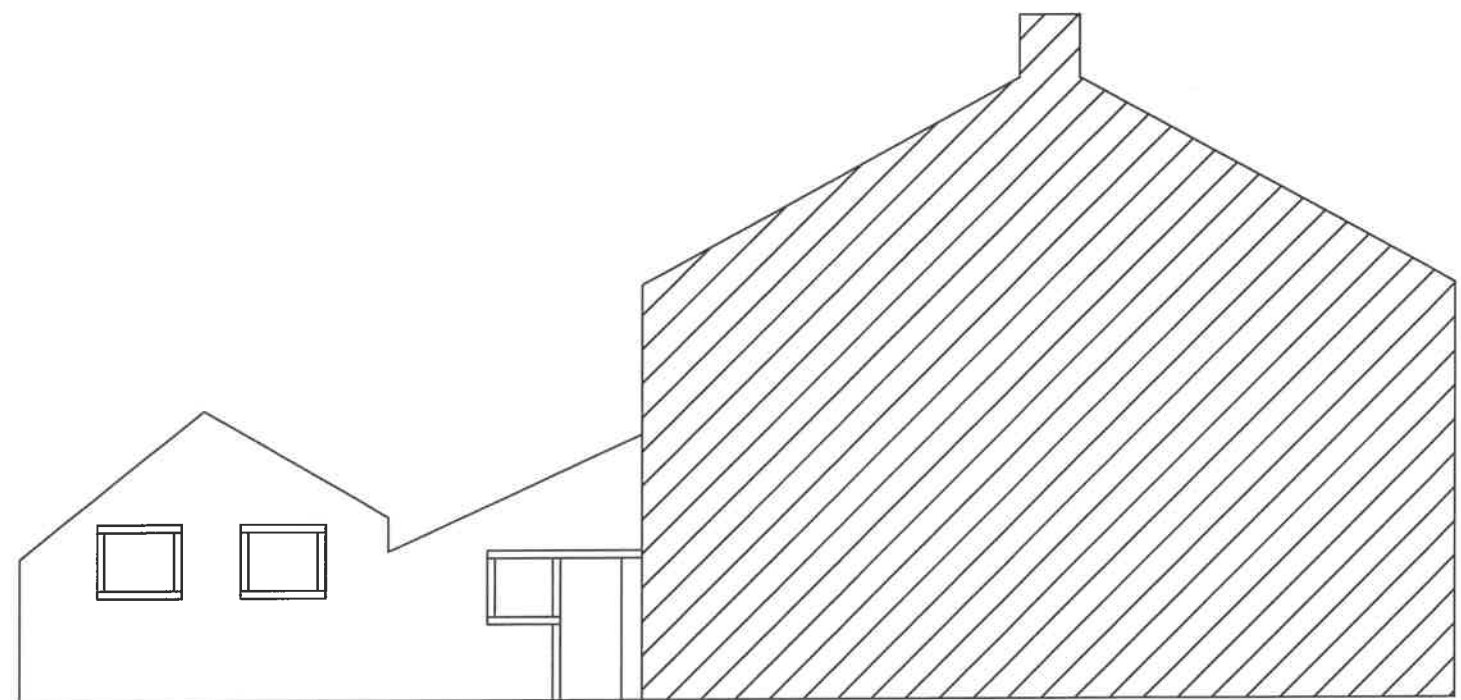

WEST ELEVATION @ 1:100

105 Whalley Road, Sabden, BB7 9EA
Existing elevations

Key:

DO NOT SCALE OF THIS DRAWING - MEASUREMENTS TO BE CHECKED ON SITE