


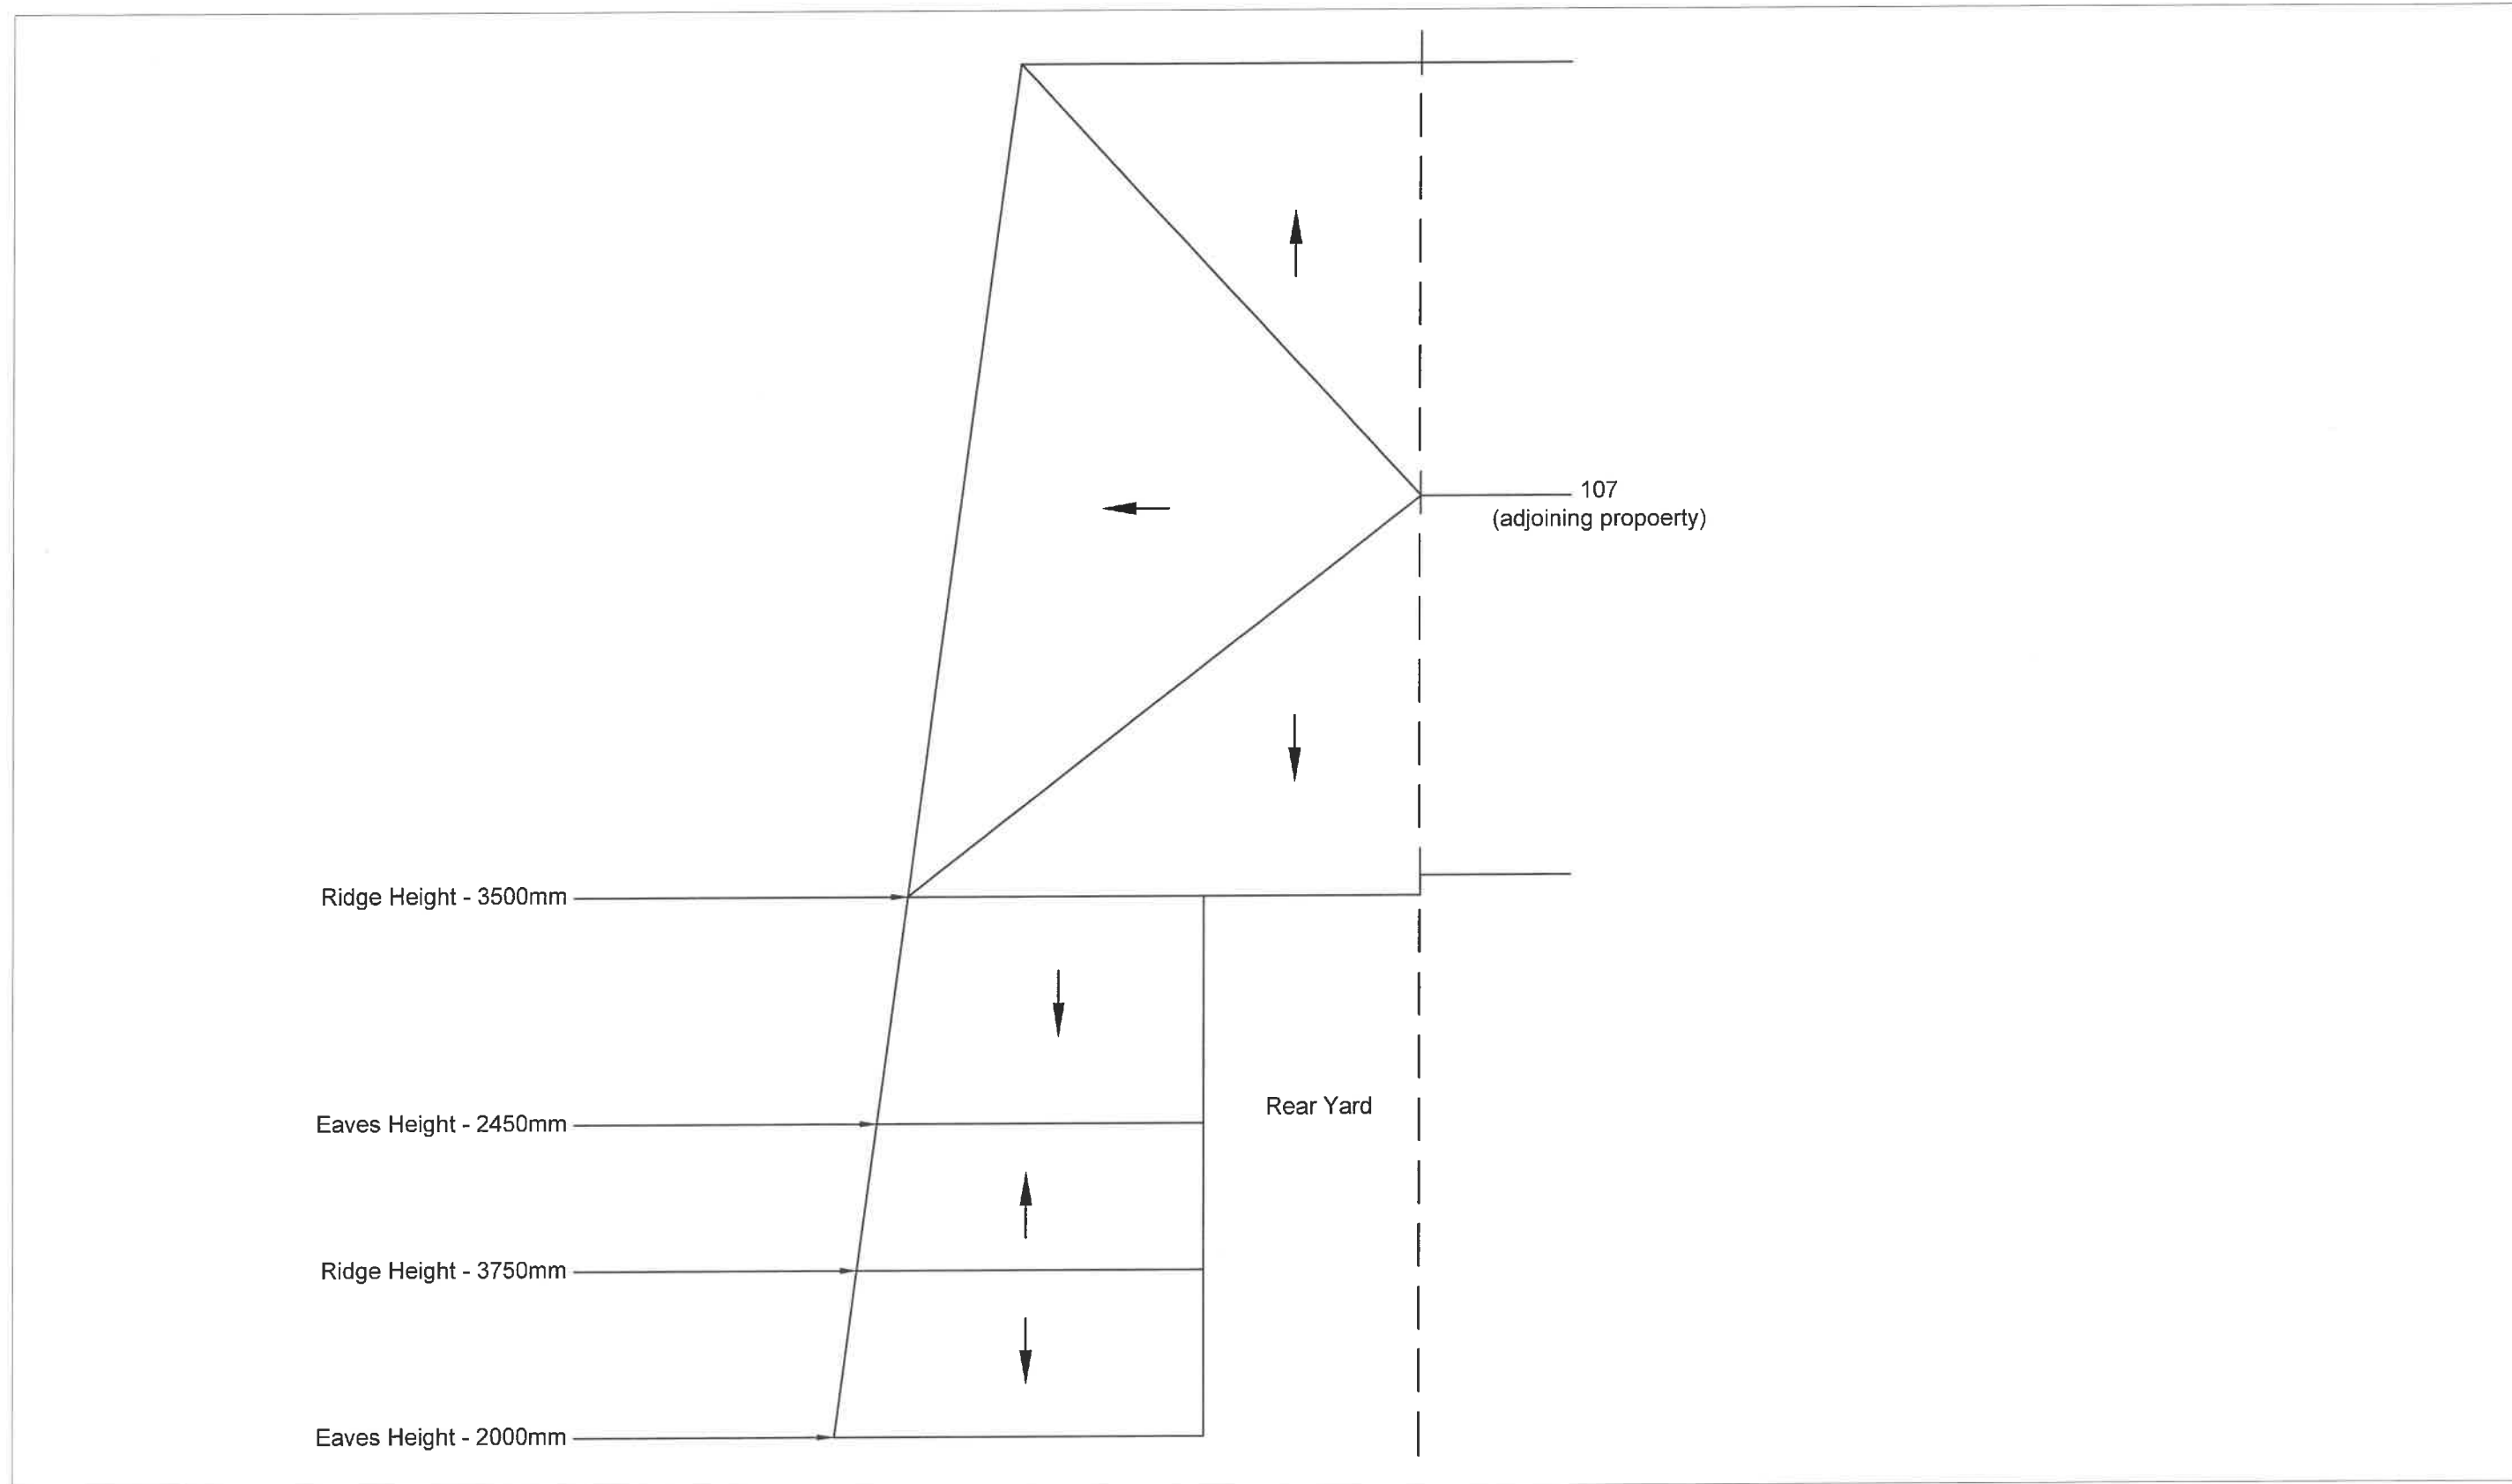

105 Whalley Road, Sabden, BB7 9EA
Existing Roof Plan

Key: — — Property boundary
← Direction of roof slope

DO NOT SCALE OF THIS DRAWING - MEASUREMENTS TO BE CHECKED ON SITE