


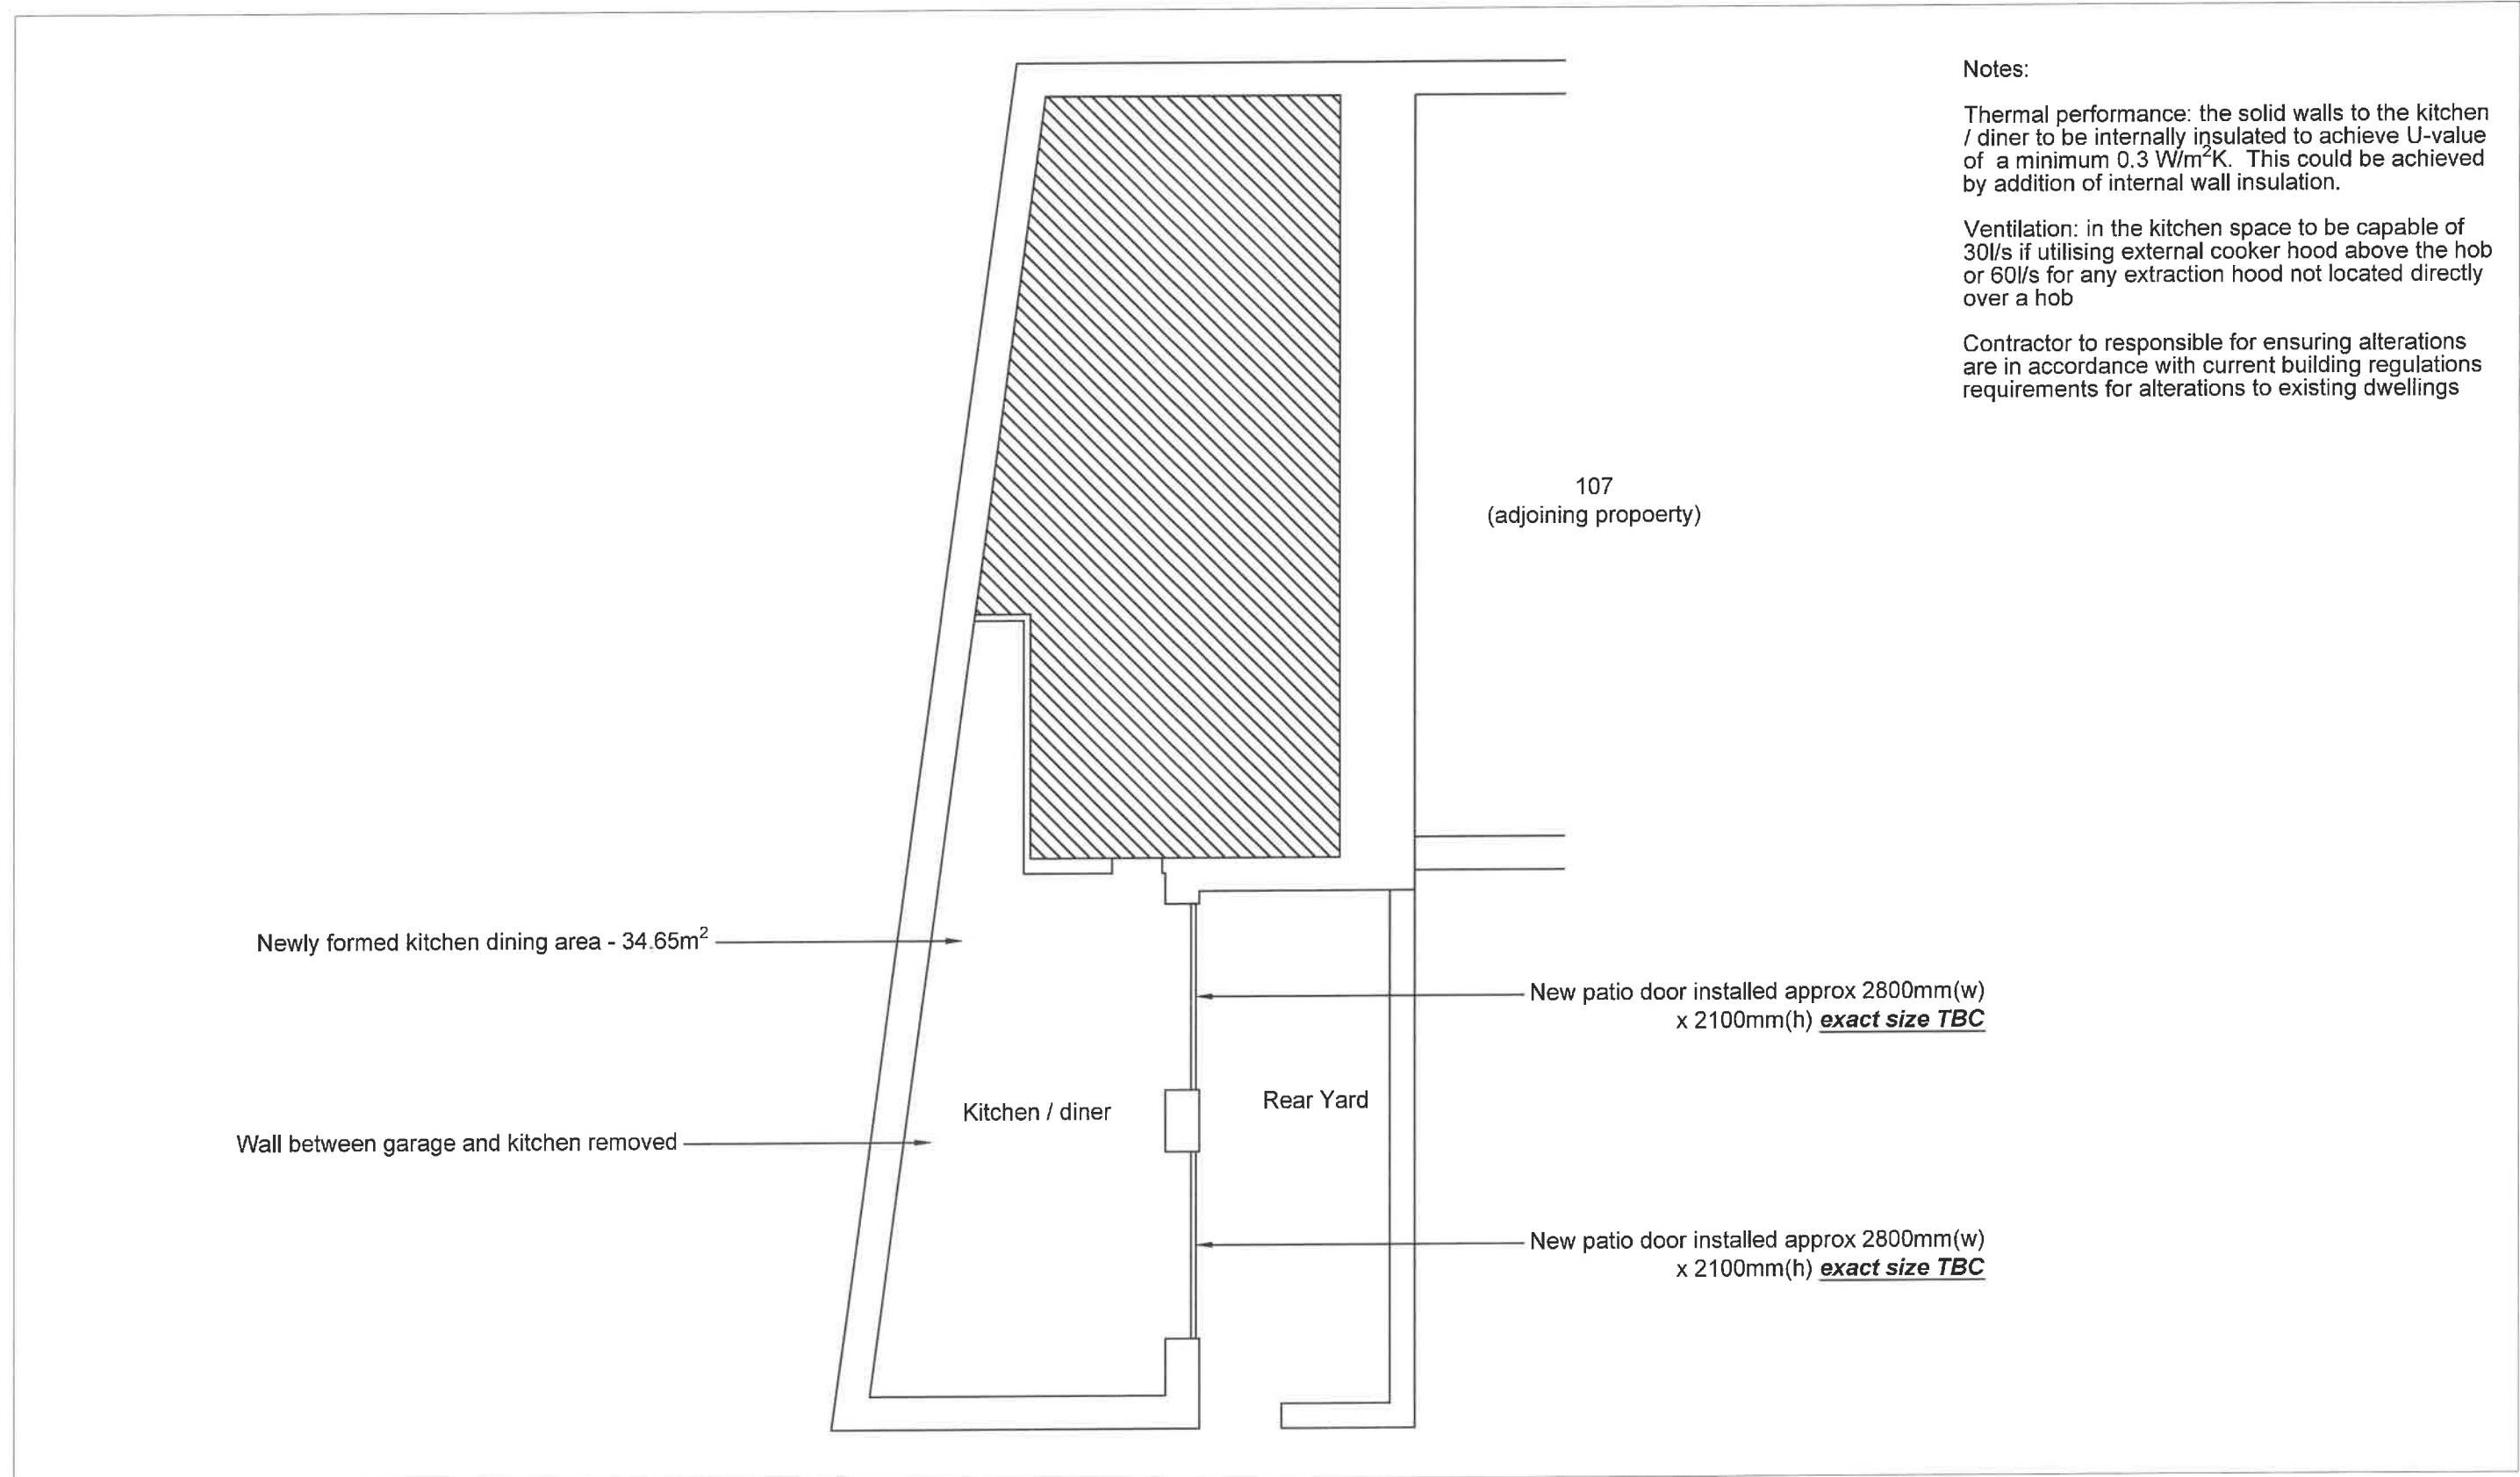

105 Whalley Road, Sabden, BB7 9EA
Proposed Ground Floor Plan

Key:  No alterations proposed

DO NOT SCALE OF THIS DRAWING - MEASUREMENTS TO BE CHECKED ON SITE