


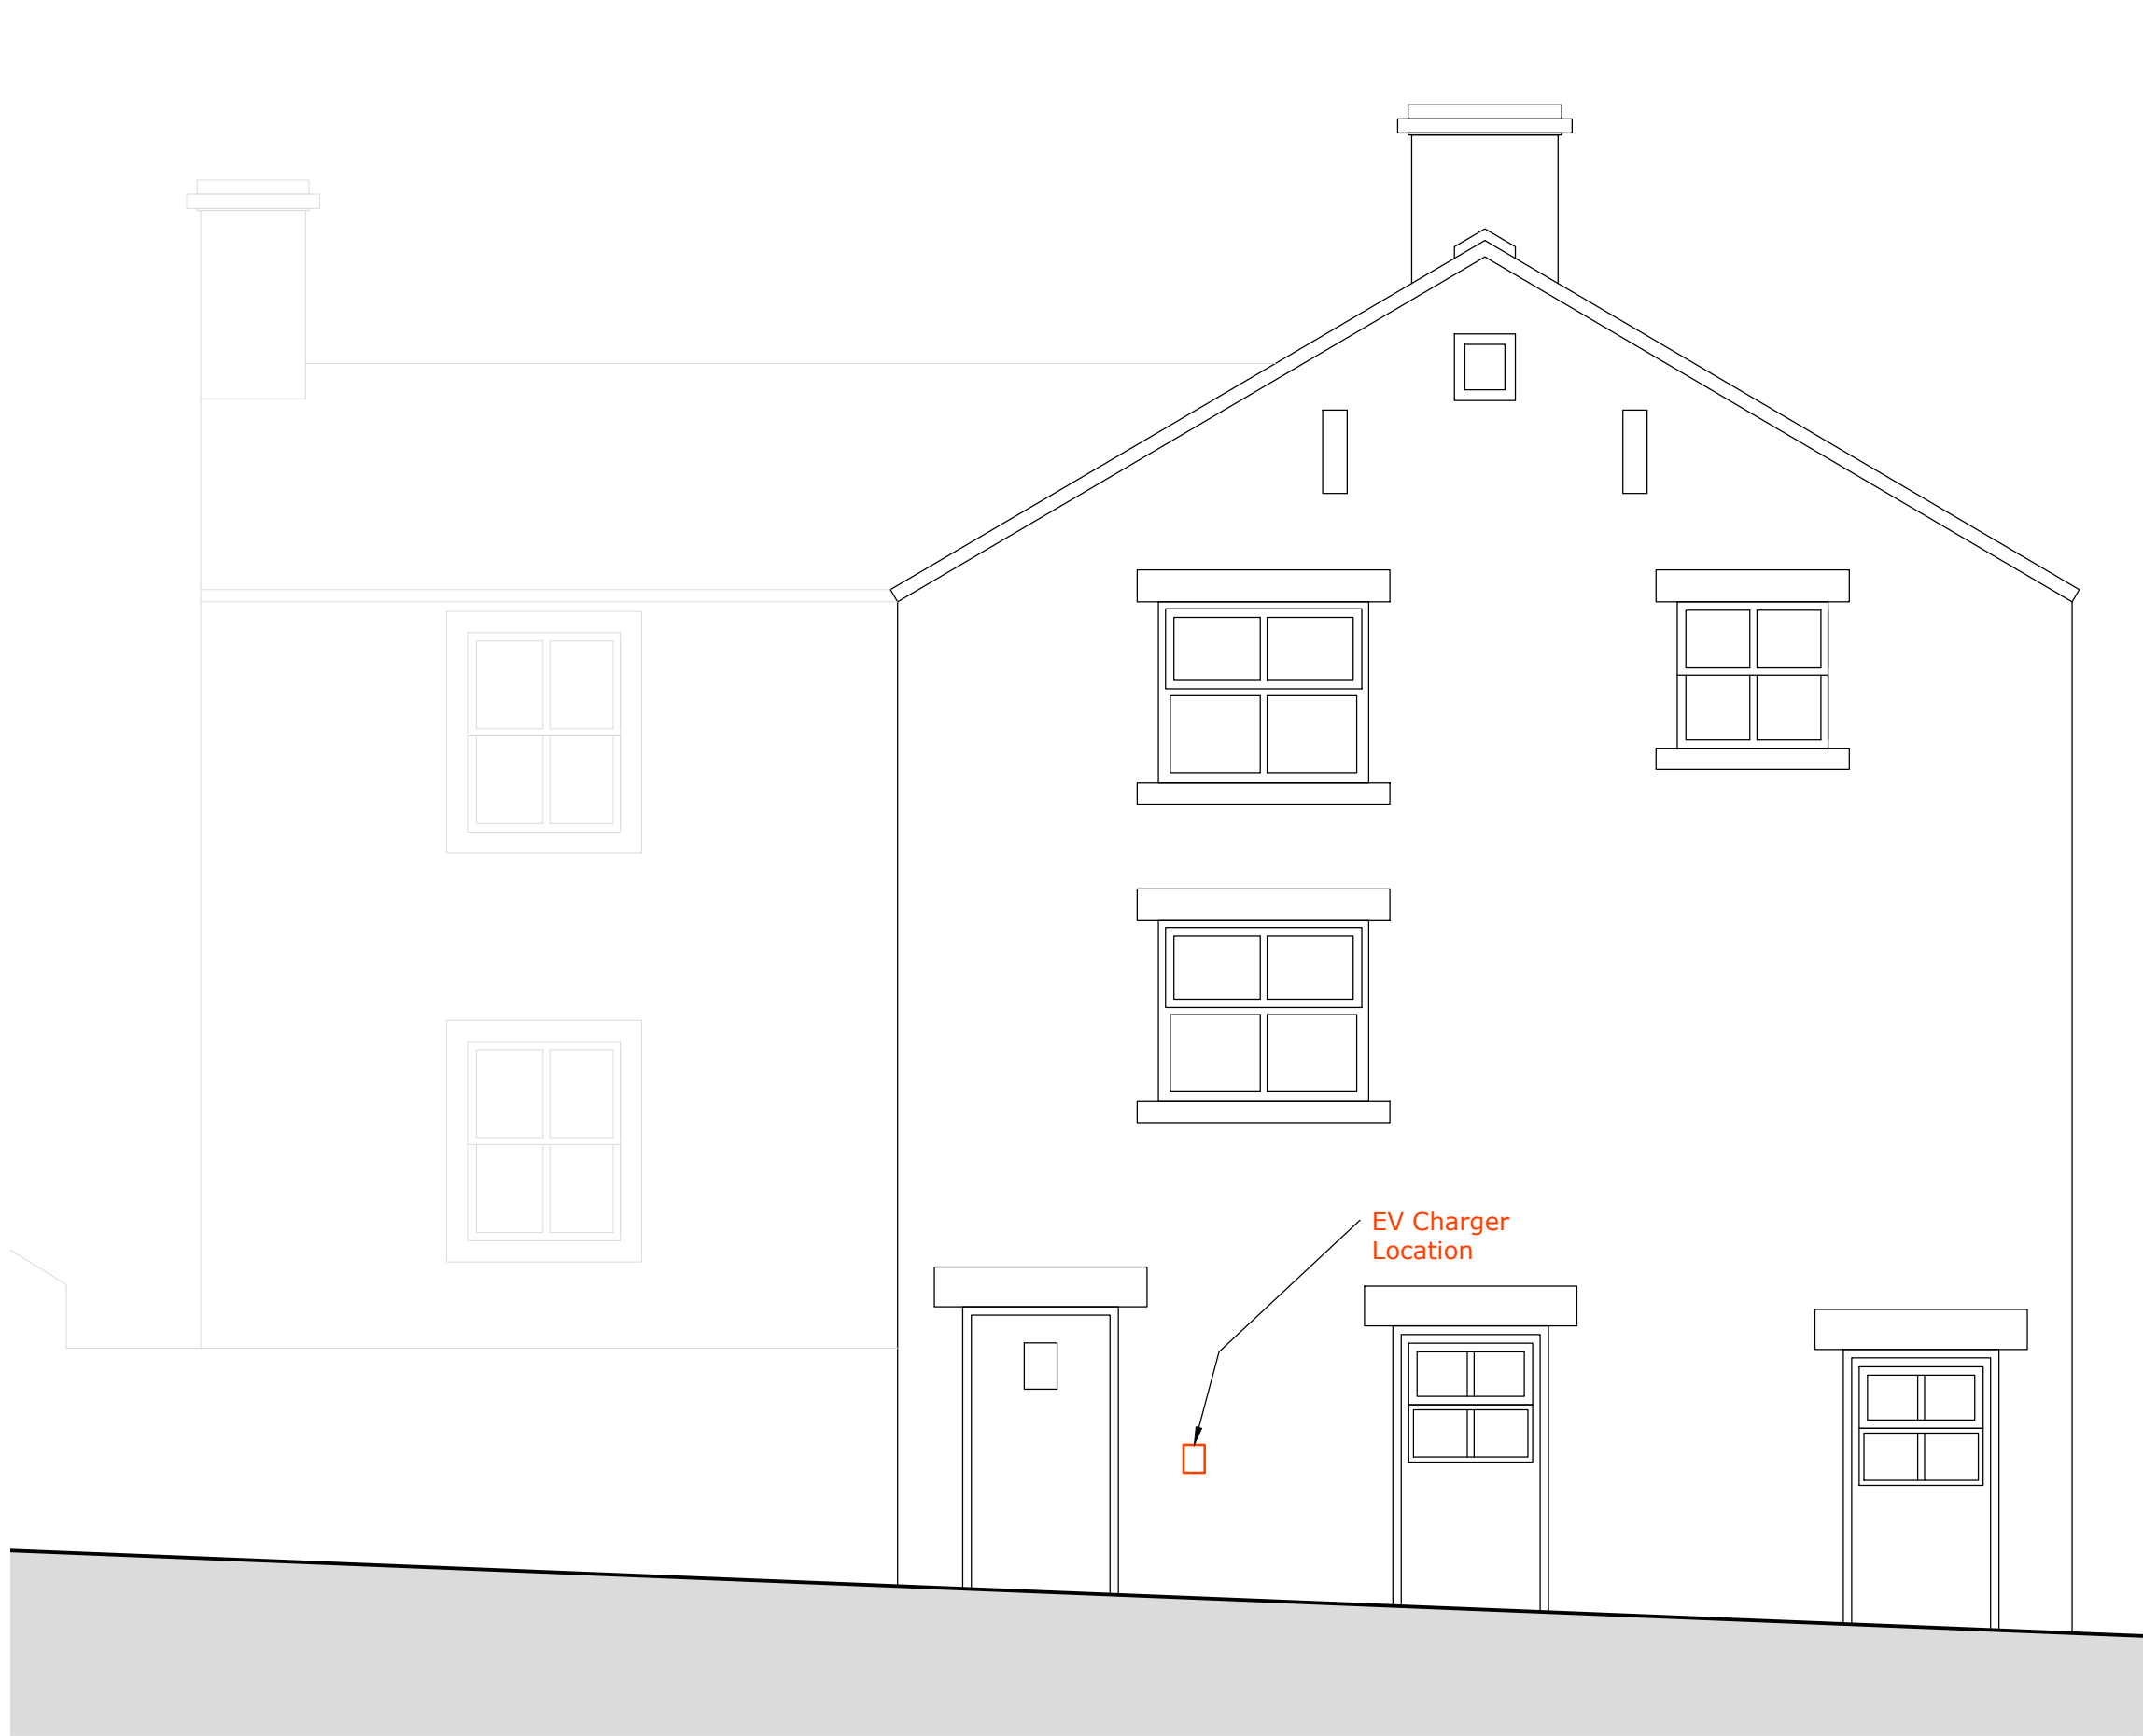

Front Elevation as PROPOSED 1:50



Side Elevation 2 as PROPOSED 1:50



Side Elevation 1 as PROPOSED 1:50