


# ELEVATIONS 1:200


CHECK ALL DIMENSIONS PRIOR TO COMMENCEMENT OF WORK  
 NO GUARANTEE CAN BE GIVEN THAT ALL SERVICES HAVE BEEN SHOWN ON THE DRAWING  
 NO GUARANTEE CAN BE GIVEN TO THE ACCURACY AND COMPLETENESS OF ANY SERVICE PROVIDER RECORD INFORMATION SHOWN IN THIS DRAWING AND NO LIABILITY WILL BE ACCEPTED FOR ANY LOSSES THAT ARISE DUE TO A LACK OF ACCURACY IN ANY SERVICE PROVIDERS RECORD INFORMATION  
 RELEVANT SERVICE DRAWINGS SHOULD BE OBTAINED FROM APPROPRIATE SERVICE PROVIDERS AND USED IN CONJUNCTION WITH THIS DRAWING  
 REFERENCE SHOULD ALSO BE MADE TO HISTORICAL PLANS AND AS BUILT DRAWINGS  
 THIS DRAWING IS COPYRIGHT TO LABOSPORT LTD

**PLEASE NOTE:**  
 THIS 1:200 ELEVATIONS DRAWING IS TO PROVIDE CONTEXT OF THE SITE ON FULL PAGE (AS COULD NOT FIT THE PITCH WIDTH (HORIZONTALLY) ON THE PAGE IN 1:100 SCALE)



## A - A1

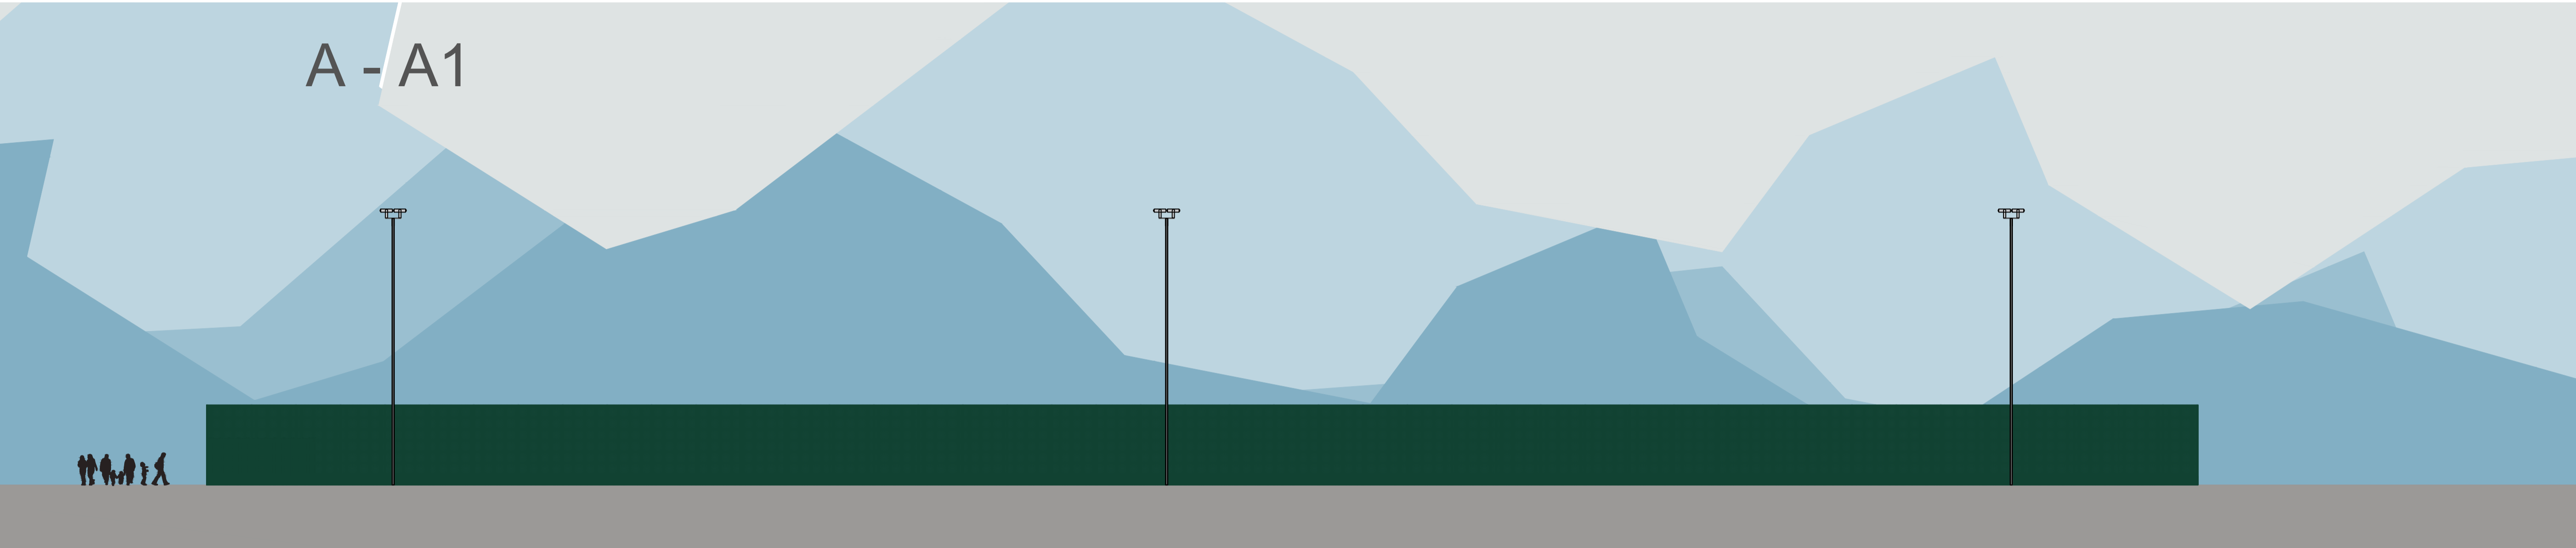


## B1 - B

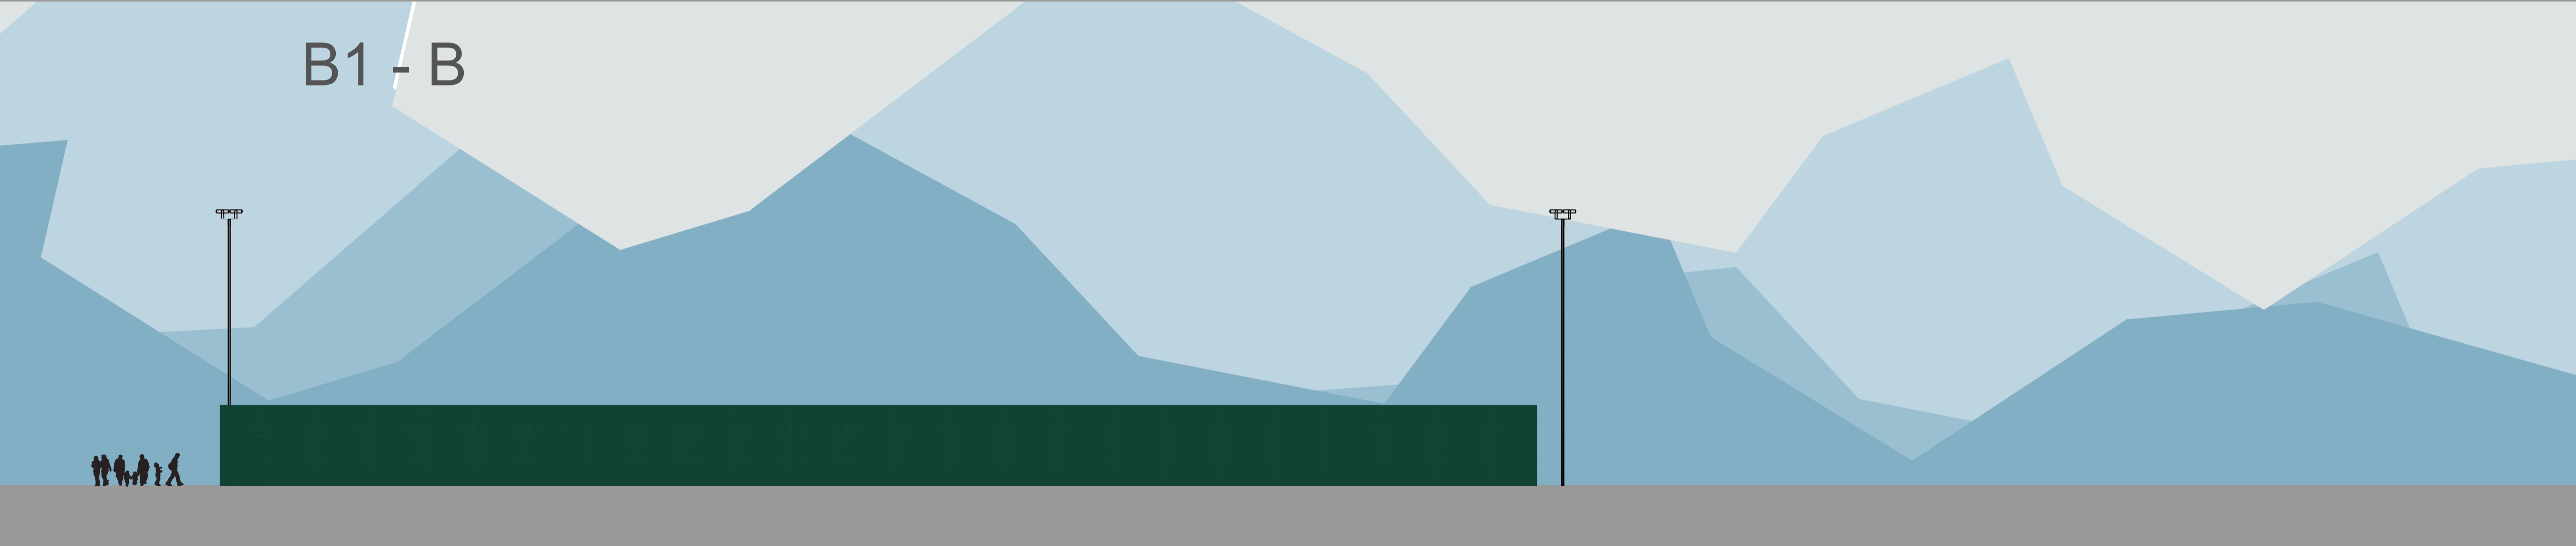


## COMPONENTS

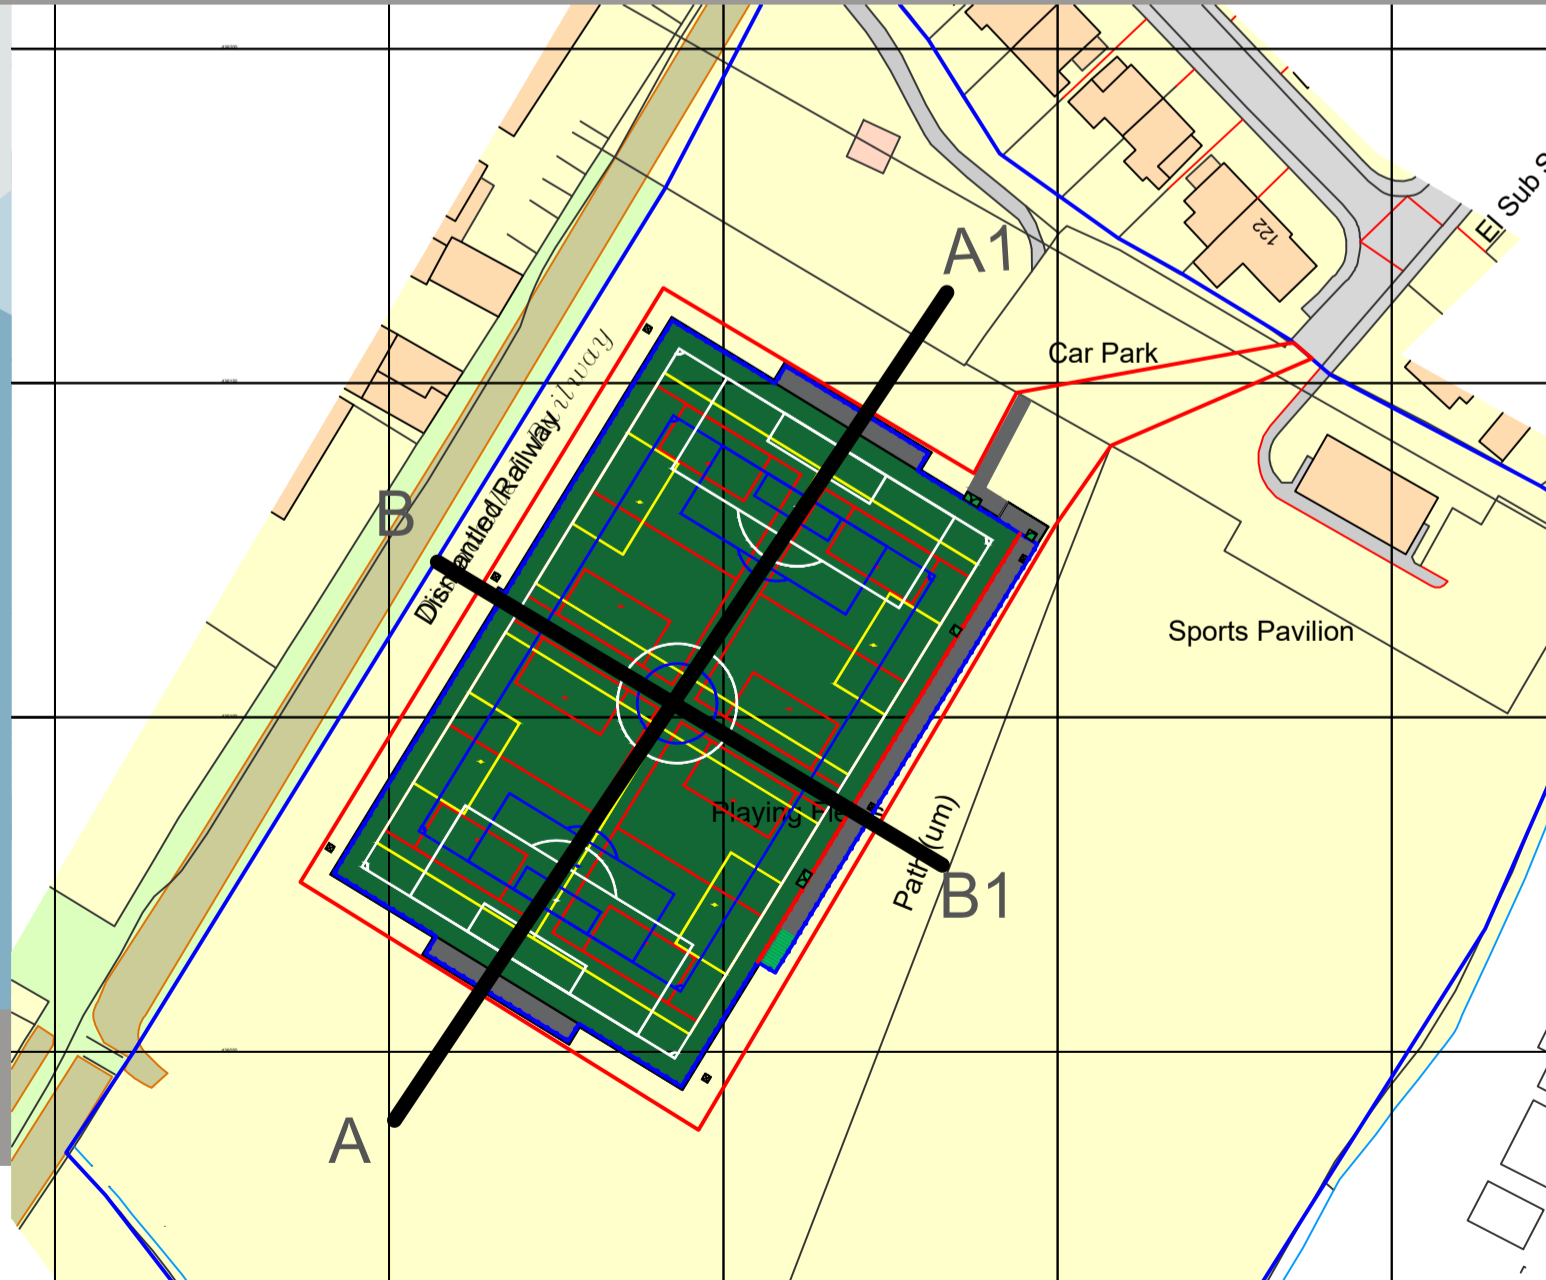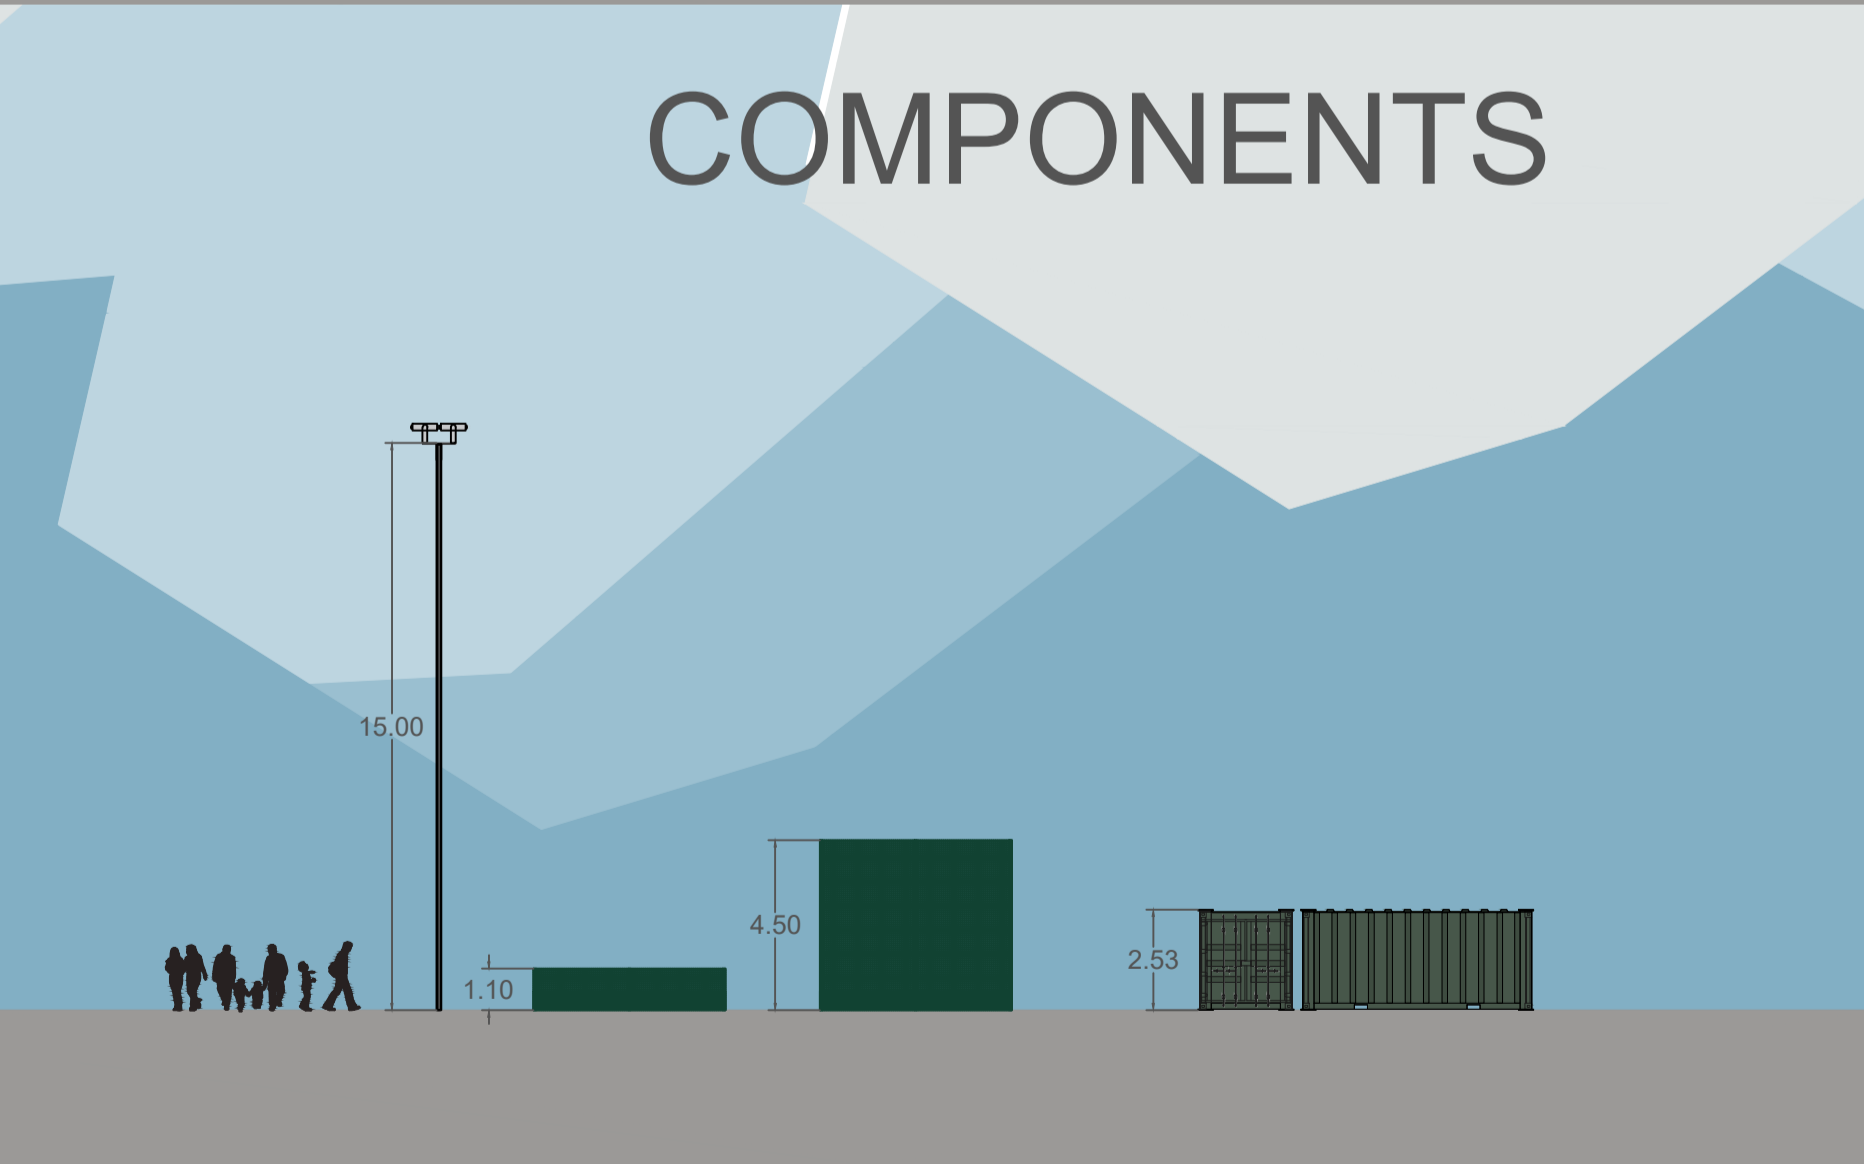

NOT TO SCALE - FOR INFO ONLY

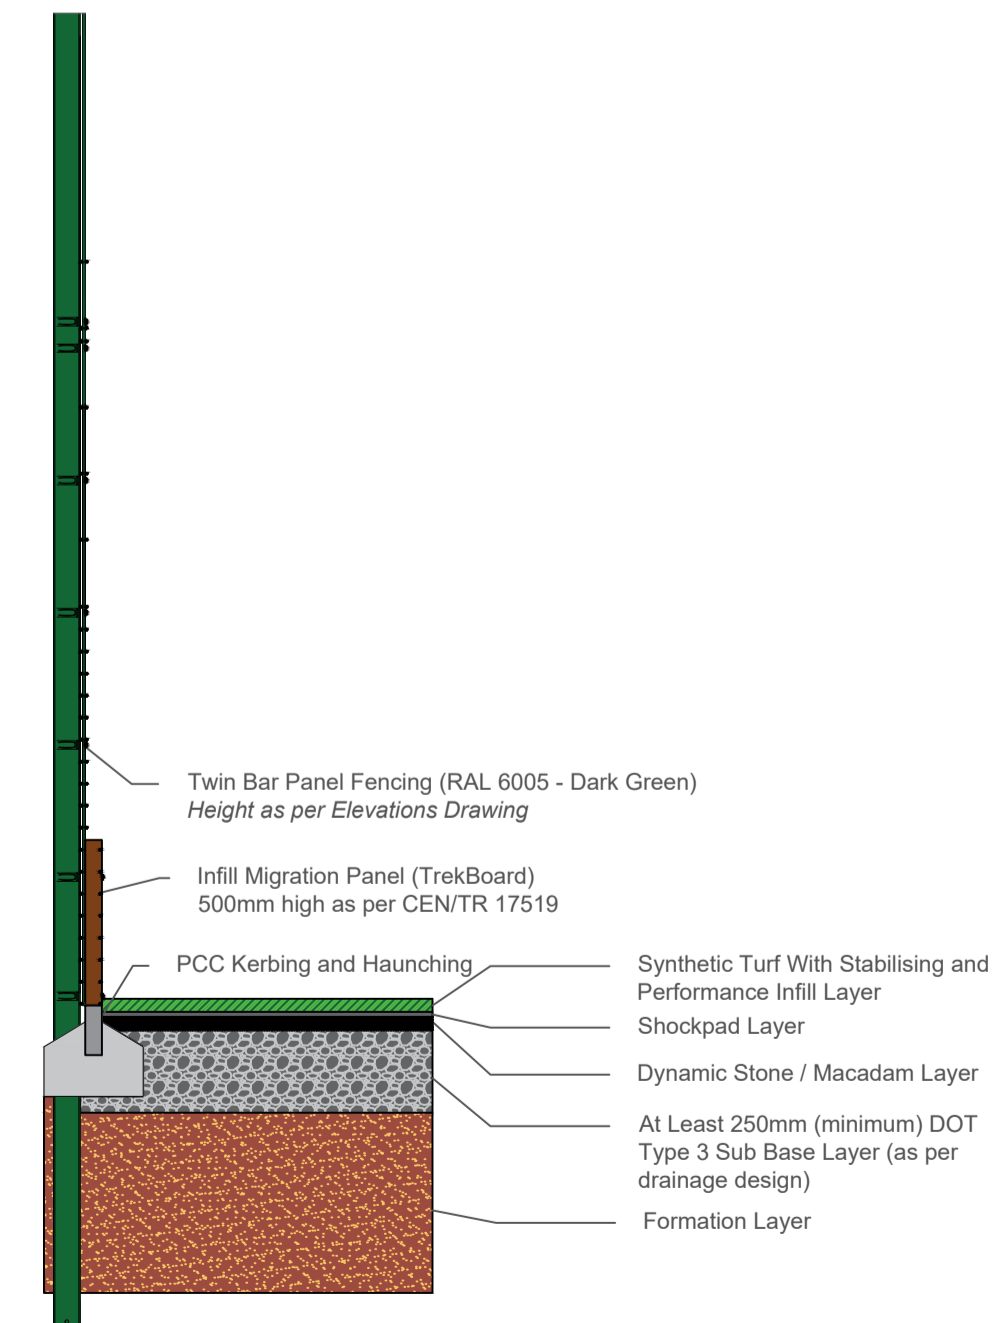

NOT TO SCALE - FOR INFO ONLY

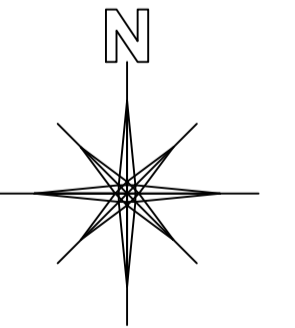

LEGEND / KEY



Labosport Ltd  
 Unit 3, Aerial Way, Hucknall, Nottinghamshire, NG15 6DW  
 +44 (0)115 968 1998  
 www.labosport.com  
 info@labosport.co.uk

AUTHOR: THE FOOTBALL FOUNDATION  
 CLIENT: G-234211 BRIAN HOLDEN MEMORIAL  
 PROJECT: SYNTHETIC TURF PITCH (STP) DEVELOPMENT

ELEVATIONS 1:200			
DRAWING	PLANNING	OG	01
G-234211	25-0628	03.02.26	
REV	A1	SCALE	1:200
			25-0628(G-234211) 05

