

LOCATION PLAN

CHECK ALL DIMENSIONS PRIOR TO COMMENCEMENT OF WORK

NO GUARANTEE CAN BE GIVEN THAT ALL SERVICES HAVE BEEN SHOWN ON THE DRAWING


NO GUARANTEE CAN BE GIVEN TO THE ACCURACY AND COMPLETENESS OF ANY SERVICE PROVIDER RECORD INFORMATION SHOWN IN THIS DRAWING AND NO LIABILITY WILL BE ACCEPTED FOR ANY LOSSES THAT ARISE DUE TO A LACK OF ACCURACY IN ANY SERVICE PROVIDERS RECORD INFORMATION

RELEVANT SERVICE DRAWINGS SHOULD BE OBTAINED FROM APPROPRIATE SERVICE PROVIDERS AND USED IN CONJUNCTION WITH THIS DRAWING


REFERENCE SHOULD ALSO BE MADE TO HISTORICAL PLANS AND AS BUILT DRAWINGS

THIS DRAWING IS COPYRIGHT TO LABOSPORT LTD


- APPLICATION SITE
AREA REQUIRED
- LAND AREA UNDER
OWNERSHIP OF CLIENT

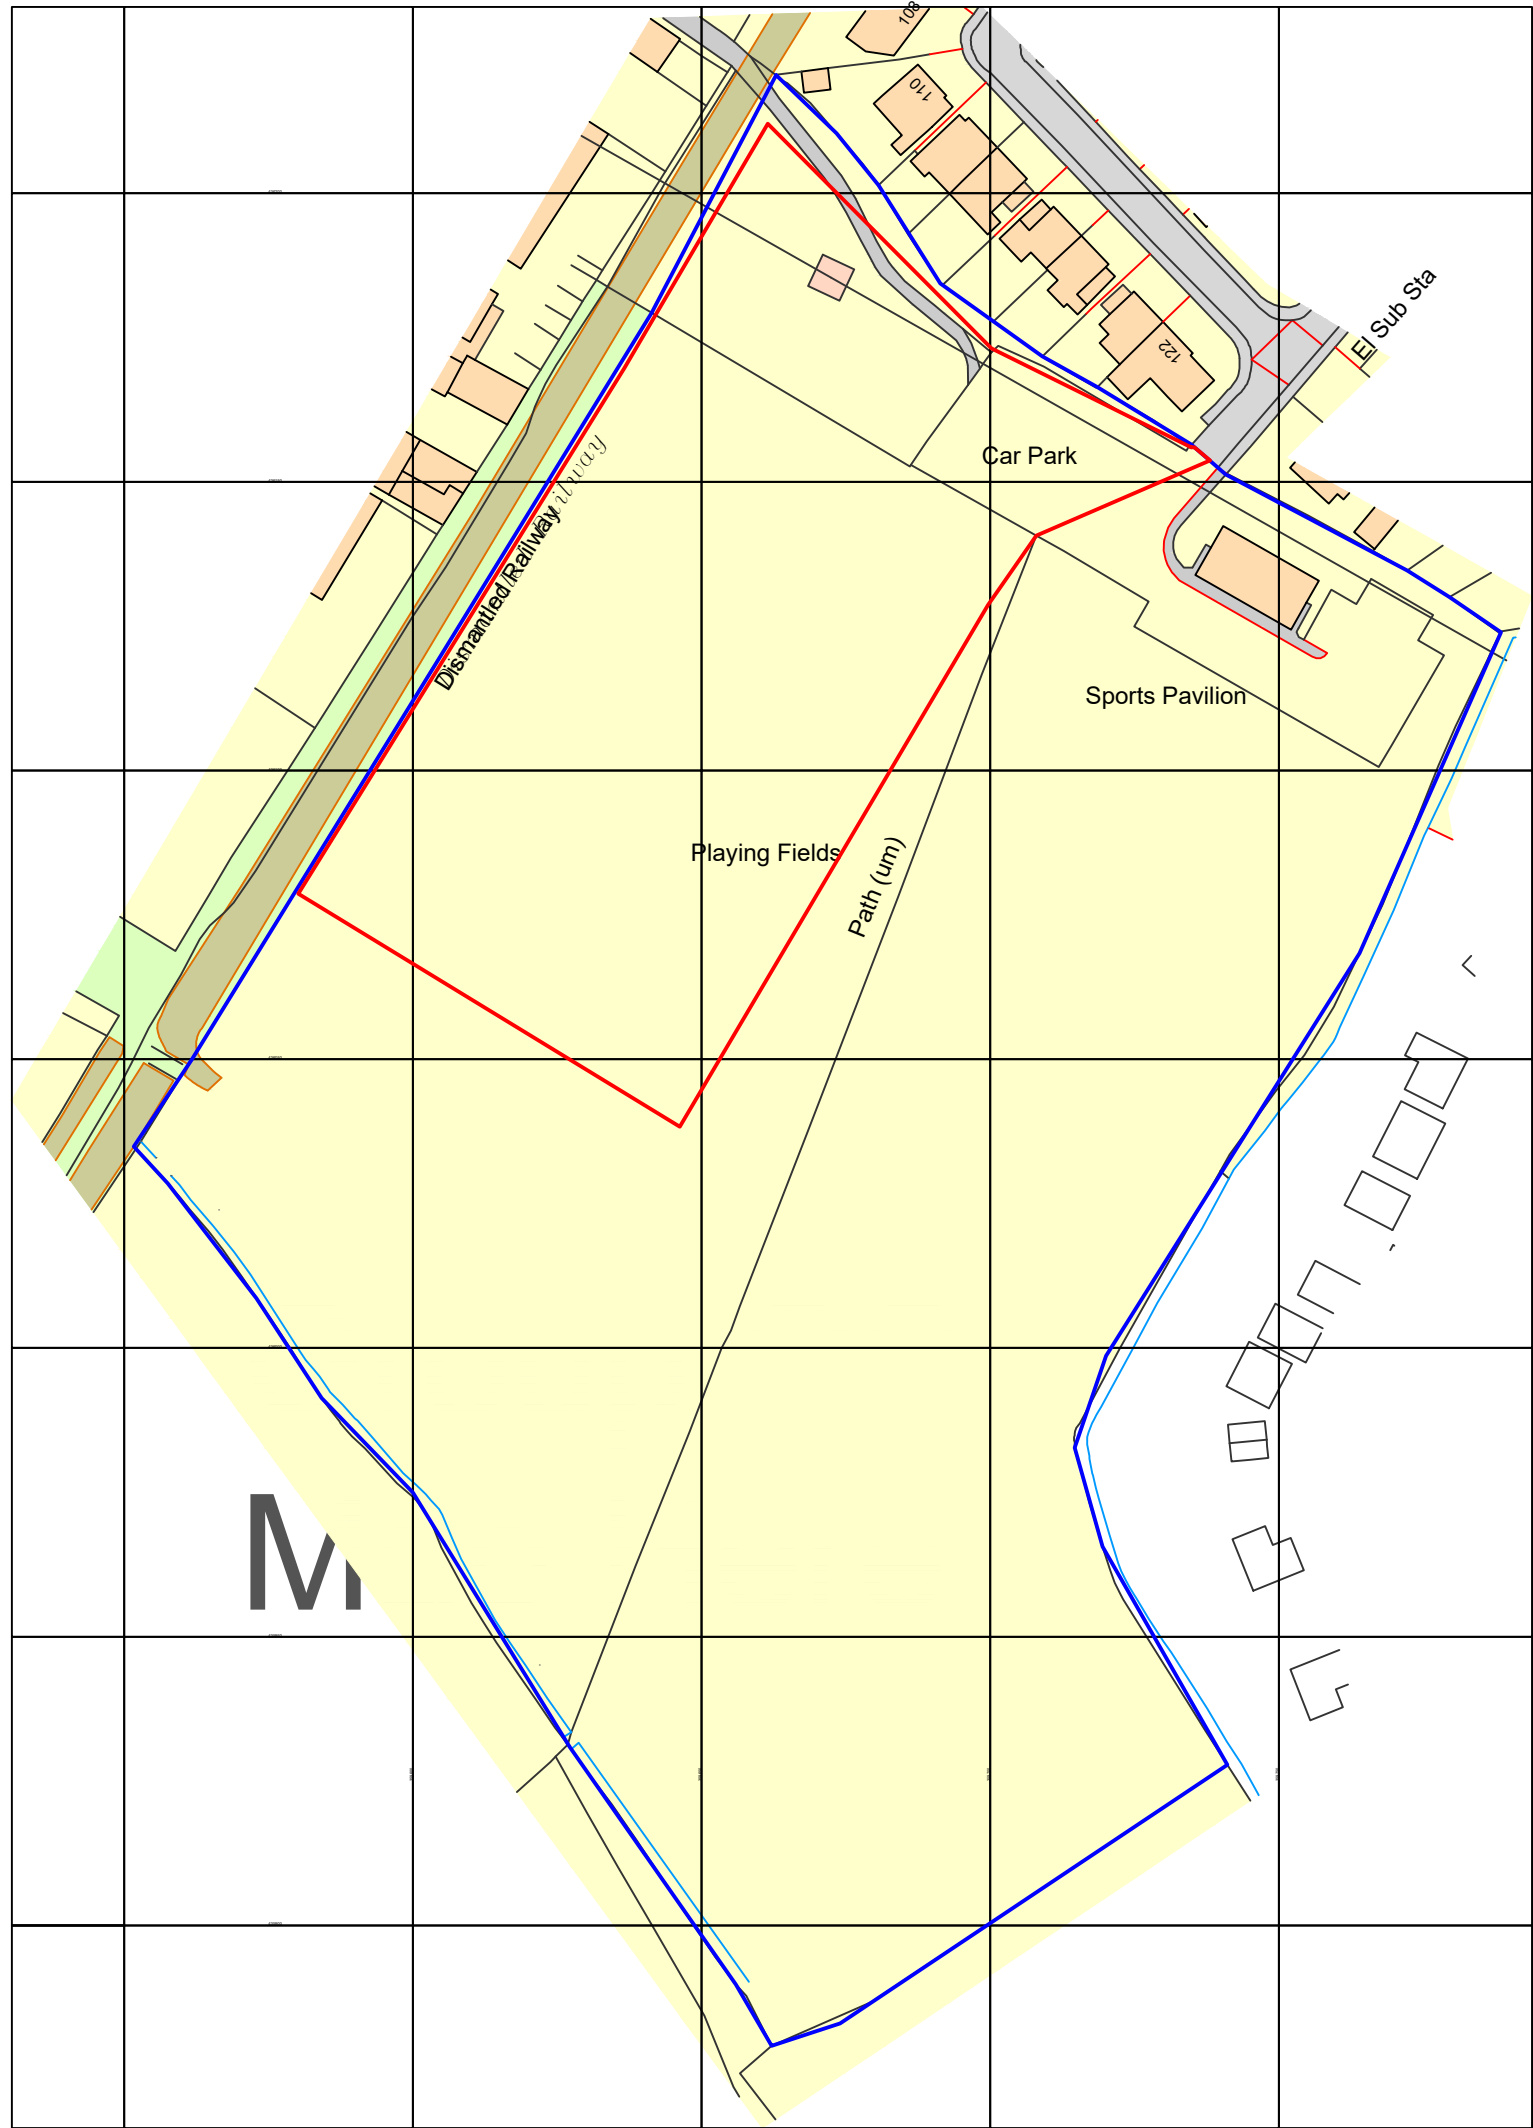

Ordnance Survey, (c) Crown Copyright 2026. All rights reserved. Licence number 100022432

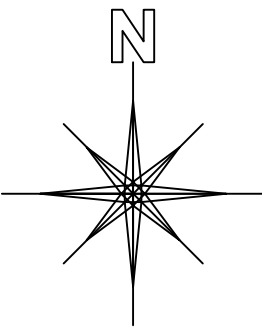

LEGEND / KEY

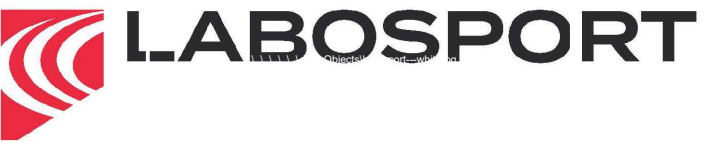

Labosport Ltd
Unit 3, Aerial Way, Hucknall, Nottinghamshire, NG15 6DW
+44 (0)115 968 1998
www.labosport.com
info@labosport.co.uk

AUTHOR

CLIENT THE FOOTBALL FOUNDATION

PROJECT G-234211 BRIAN HOLDEN MEMORIAL
SYNTHETIC TURF PITCH (STP) DEVELOPMENT

DRAWING			
STATUS	PLANNING	OG	02
PROJECT	G-234211 25-0628	03.07.26	25-0628(G-234211) 01
PAPER SIZE	A1	SCALE	1:1250

Ordnance Survey, (c) Crown Copyright 2026. All rights reserved. Licence number 100022432