


SITE PLAN

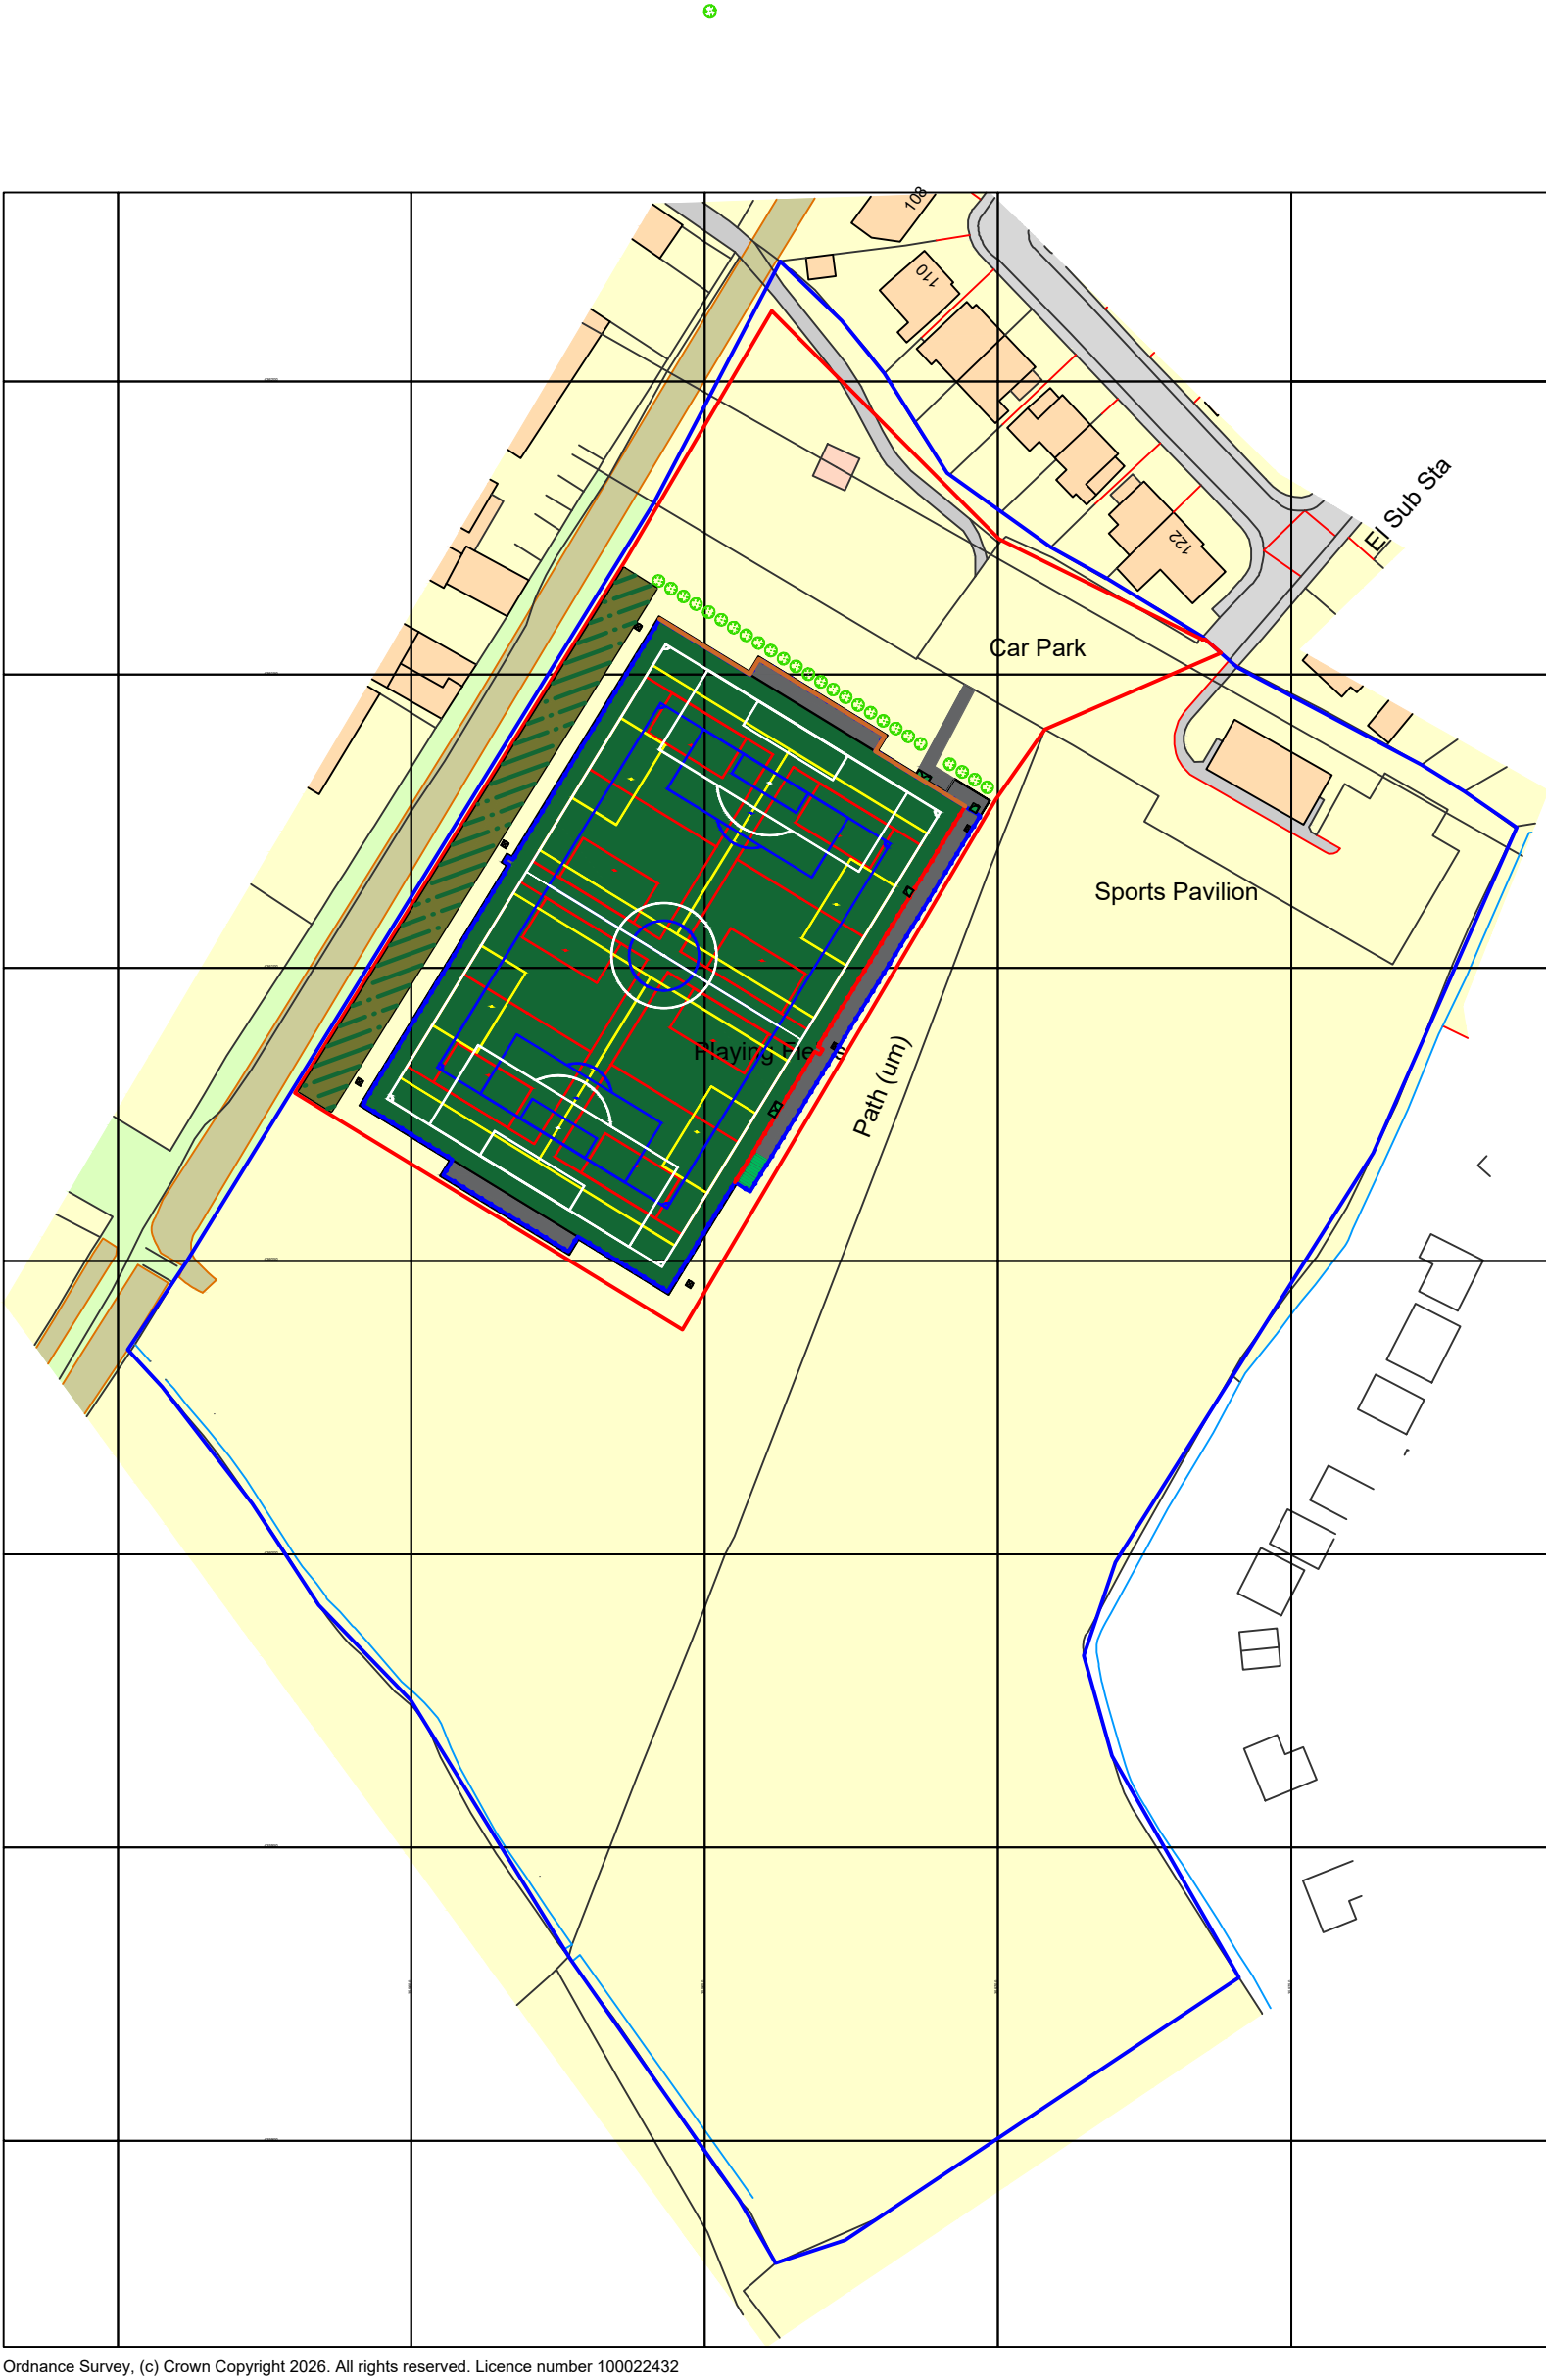

Ordnance Survey, (c) Crown Copyright 2026. All rights reserved. Licence number 100022432

CHECK ALL DIMENSIONS PRIOR TO COMMENCEMENT OF WORK



NO GUARANTEE CAN BE GIVEN THAT ALL SERVICES HAVE BEEN SHOWN ON THE DRAWING


NO GUARANTEE CAN BE GIVEN TO THE ACCURACY AND COMPLETENESS OF ANY SERVICE PROVIDER RECORD INFORMATION SHOWN IN THIS DRAWING AND NO LIABILITY WILL BE ACCEPTED FOR ANY LOSSES THAT ARISE DUE TO A LACK OF ACCURACY IN ANY SERVICE PROVIDERS RECORD INFORMATION

RELEVANT SERVICE DRAWINGS SHOULD BE OBTAINED FROM APPROPRIATE SERVICE PROVIDERS AND USED IN CONJUNCTION WITH THIS DRAWING

REFERENCE SHOULD ALSO BE MADE TO HISTORICAL PLANS AND AS BUILT DRAWINGS

THIS DRAWING IS COPYRIGHT TO LABOSPORT LTD

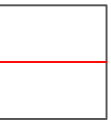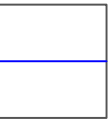-  APPLICATION SITE AREA REQUIRED
-  LAND AREA UNDER OWNERSHIP OF CLIENT
-  PROPOSED NATIVE TREE SCREENING & ENHANCEMENT
-  PROPOSED NATIVE HEDGEROW PLANTING

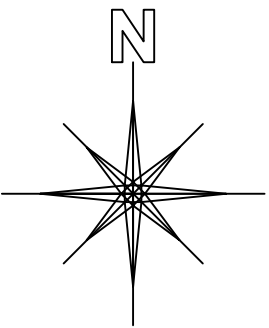

LEGEND / KEY



Labosport Ltd
Unit 3, Aerial Way, Hucknall, Nottinghamshire, NG15 6DW
+44 (0)115 968 1998
www.labosport.com
info@labosport.co.uk

AUTHOR

CLIENT THE FOOTBALL FOUNDATION

PROJECT BRIAN HOLDEN MEMORIAL
SYNTHETIC TURF PITCH (STP) DEVELOPMENT

DRAWING			
PLANNING	OG	03	
STATUS	G-234211	03.07.26	
PROJECT	25-0628		
PAPER SIZE	A1	SCALE	1:1250
		DRAWING	25-0628(G-234211) 02

Ordnance Survey, (c) Crown Copyright 2026. All rights reserved. Licence number 100022432

