


# SPORTING PROVISION LAYOUT

CHECK ALL DIMENSIONS PRIOR TO COMMENCEMENT OF WORK  
 NO GUARANTEE CAN BE GIVEN THAT ALL SERVICES HAVE BEEN SHOWN ON THE DRAWING  
 NO GUARANTEE CAN BE GIVEN TO THE ACCURACY AND COMPLETENESS OF ANY SERVICE PROVIDER RECORD INFORMATION SHOWN IN THIS DRAWING AND NO LIABILITY WILL BE ACCEPTED FOR ANY LOSSES THAT ARISE DUE TO A LACK OF ACCURACY IN ANY SERVICE PROVIDERS RECORD INFORMATION  
 RELEVANT SERVICE DRAWINGS SHOULD BE OBTAINED FROM APPROPRIATE SERVICE PROVIDERS AND USED IN CONJUNCTION WITH THIS DRAWING  
 REFERENCE SHOULD ALSO BE MADE TO HISTORICAL PLANS AND AS BUILT DRAWINGS  
 THIS DRAWING IS COPYRIGHT TO LABOSPORT LTD

EXISTING SUMMER & WINTER LAYOUT

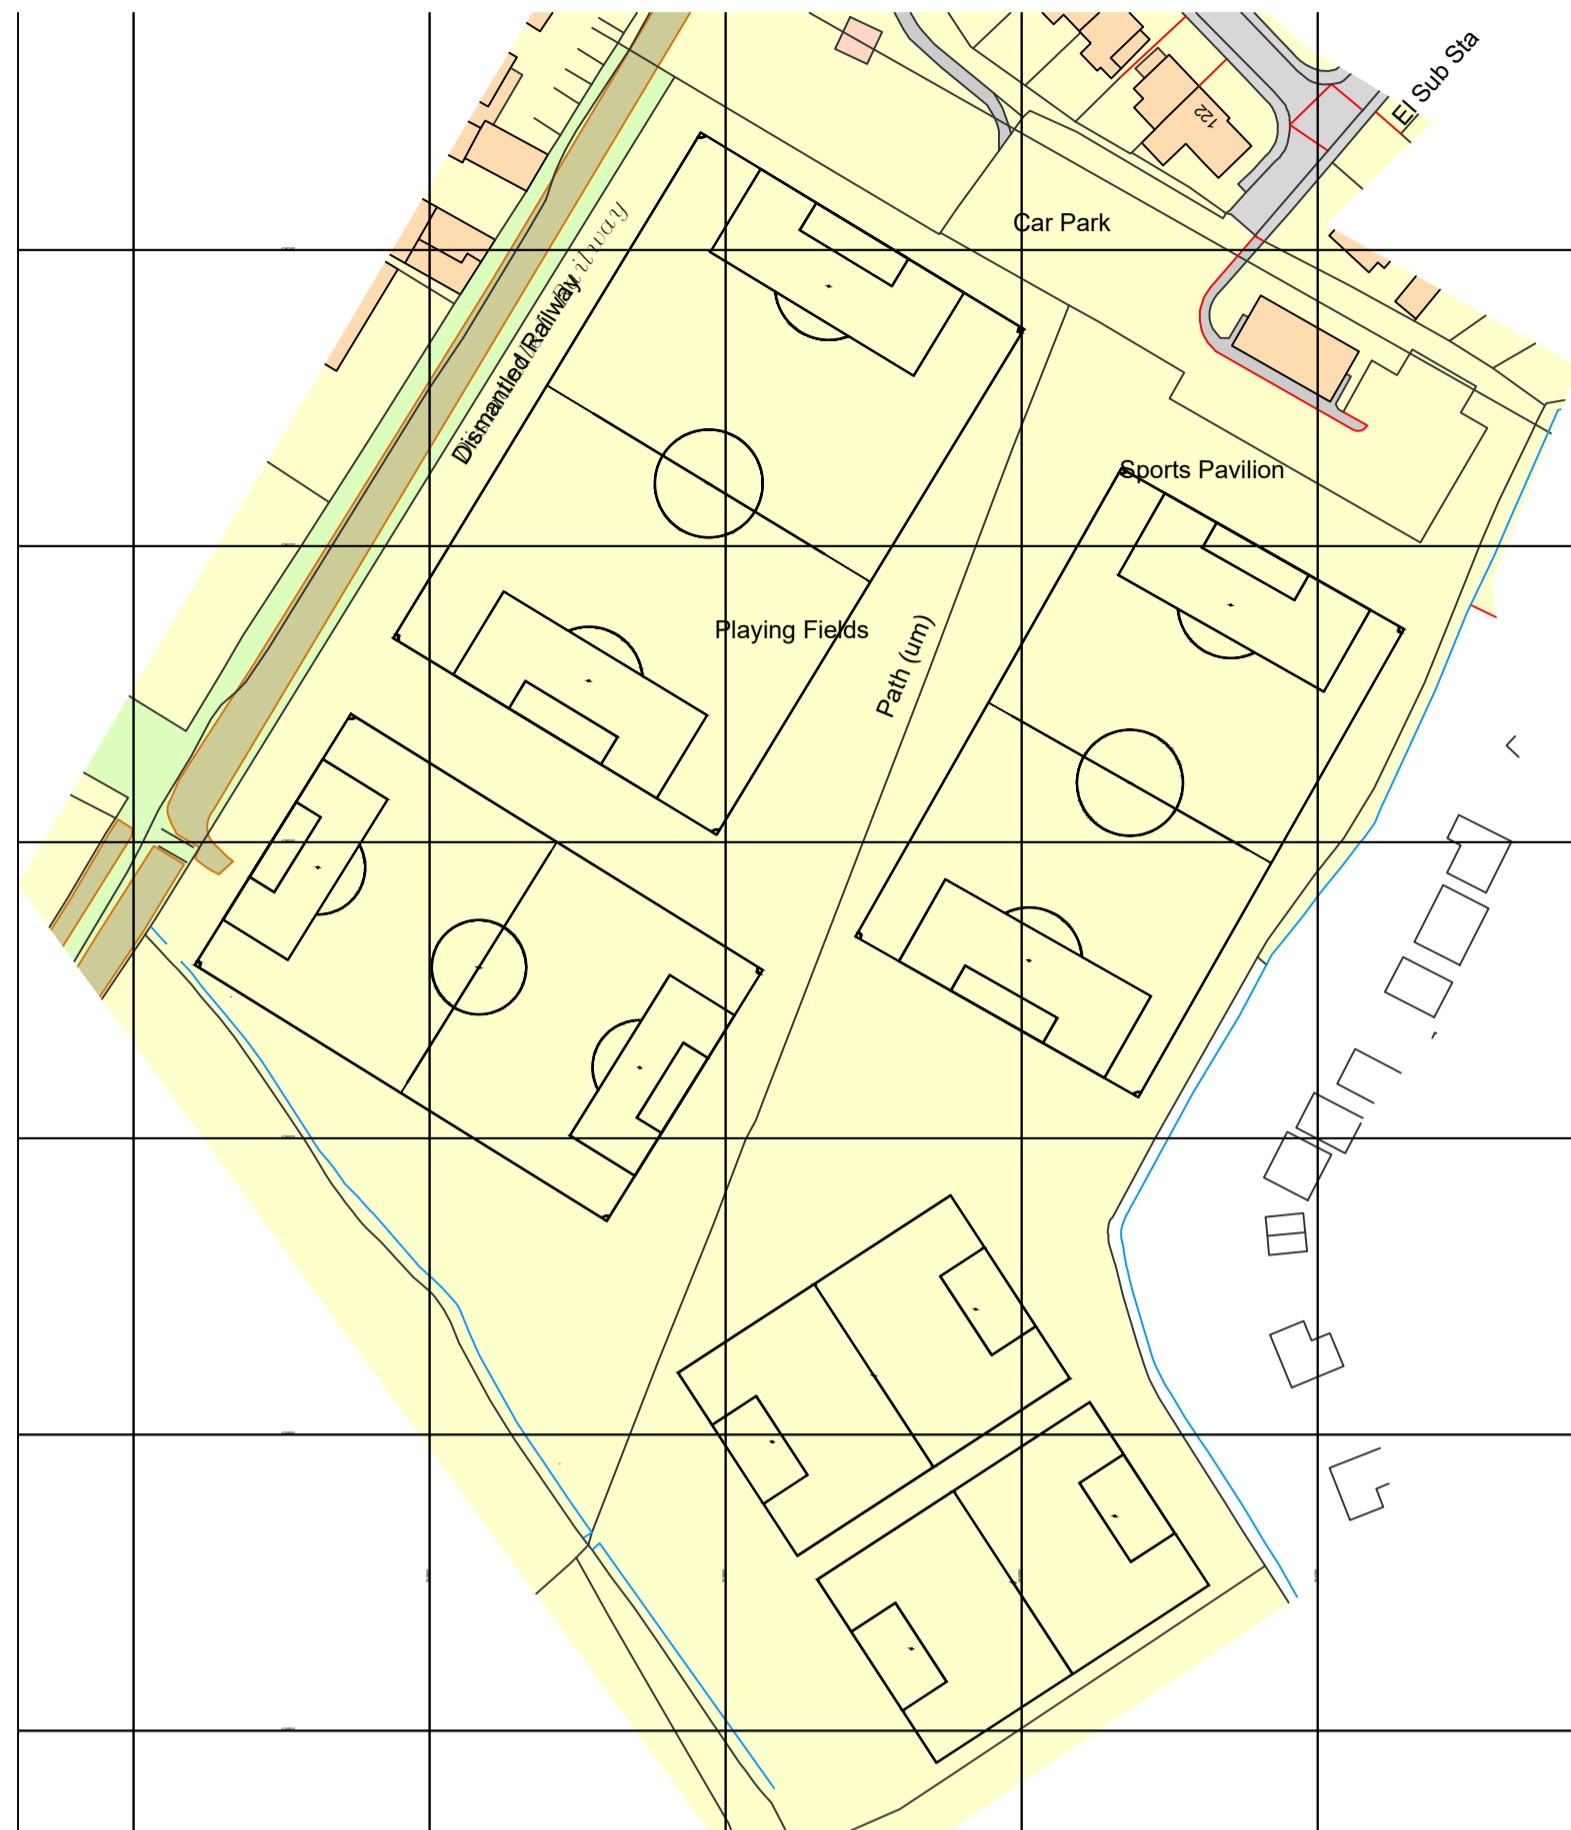

**PLEASE NOTE: THIS DRAWING IS SUPPLEMENTARY INFORMATION PROVIDED FOR SPORT ENGLAND CONSULTATION BENEFIT, AS OPPOSED TO PROVIDING DETAILS ON THE DEVELOPMENT. THIS DOCUMENT IS SOLELY TO SHOW SPORT ENGLAND WHICH SPORTS ARE CURRENTLY PLAYED ON THE WIDER FACILITY OF THE SITE, WHICH SPORTS WILL BE MAINTAINED, AND ANY PROVISIONS THAT WILL BE LOST AS A RESULT OF THE DEVELOPMENT.**

**EXISTING MARKINGS**

**SUMMER LAYOUT**

VARIOUS SIZE NATURAL TURF FOOTBALL PITCHES  
 (CONFIGURATIONS CHANGE YEAR TO YEAR)

**WINTER LAYOUT**

VARIOUS SIZE NATURAL TURF FOOTBALL PITCHES  
 (CONFIGURATIONS CHANGE YEAR TO YEAR)

**PROPOSED MARKINGS**

**SUMMER LAYOUT**

91 M X 55 M 3G SYNTHETIC TURF PITCH  
 VARIOUS SIZE NATURAL TURF FOOTBALL PITCHES


**WINTER LAYOUT**

91 M X 55 M 3G SYNTHETIC TURF PITCH  
 VARIOUS SIZE NATURAL TURF FOOTBALL PITCHES


**CONCLUSIONS**

WE BELIEVE WE HAVE ENSURED THE DEVELOPMENT WILL NOT CREATE A NEGATIVE IMPACT ON THE PROVISION OF SPORT / RECREATION AT THE FACILITY. **WE THEREFORE FEEL THE PROPOSALS HAVE THE POTENTIAL TO MEET SPORT ENGLAND'S EXCEPTION E5 POLICY**

PROPOSED SUMMER & WINTER LAYOUT

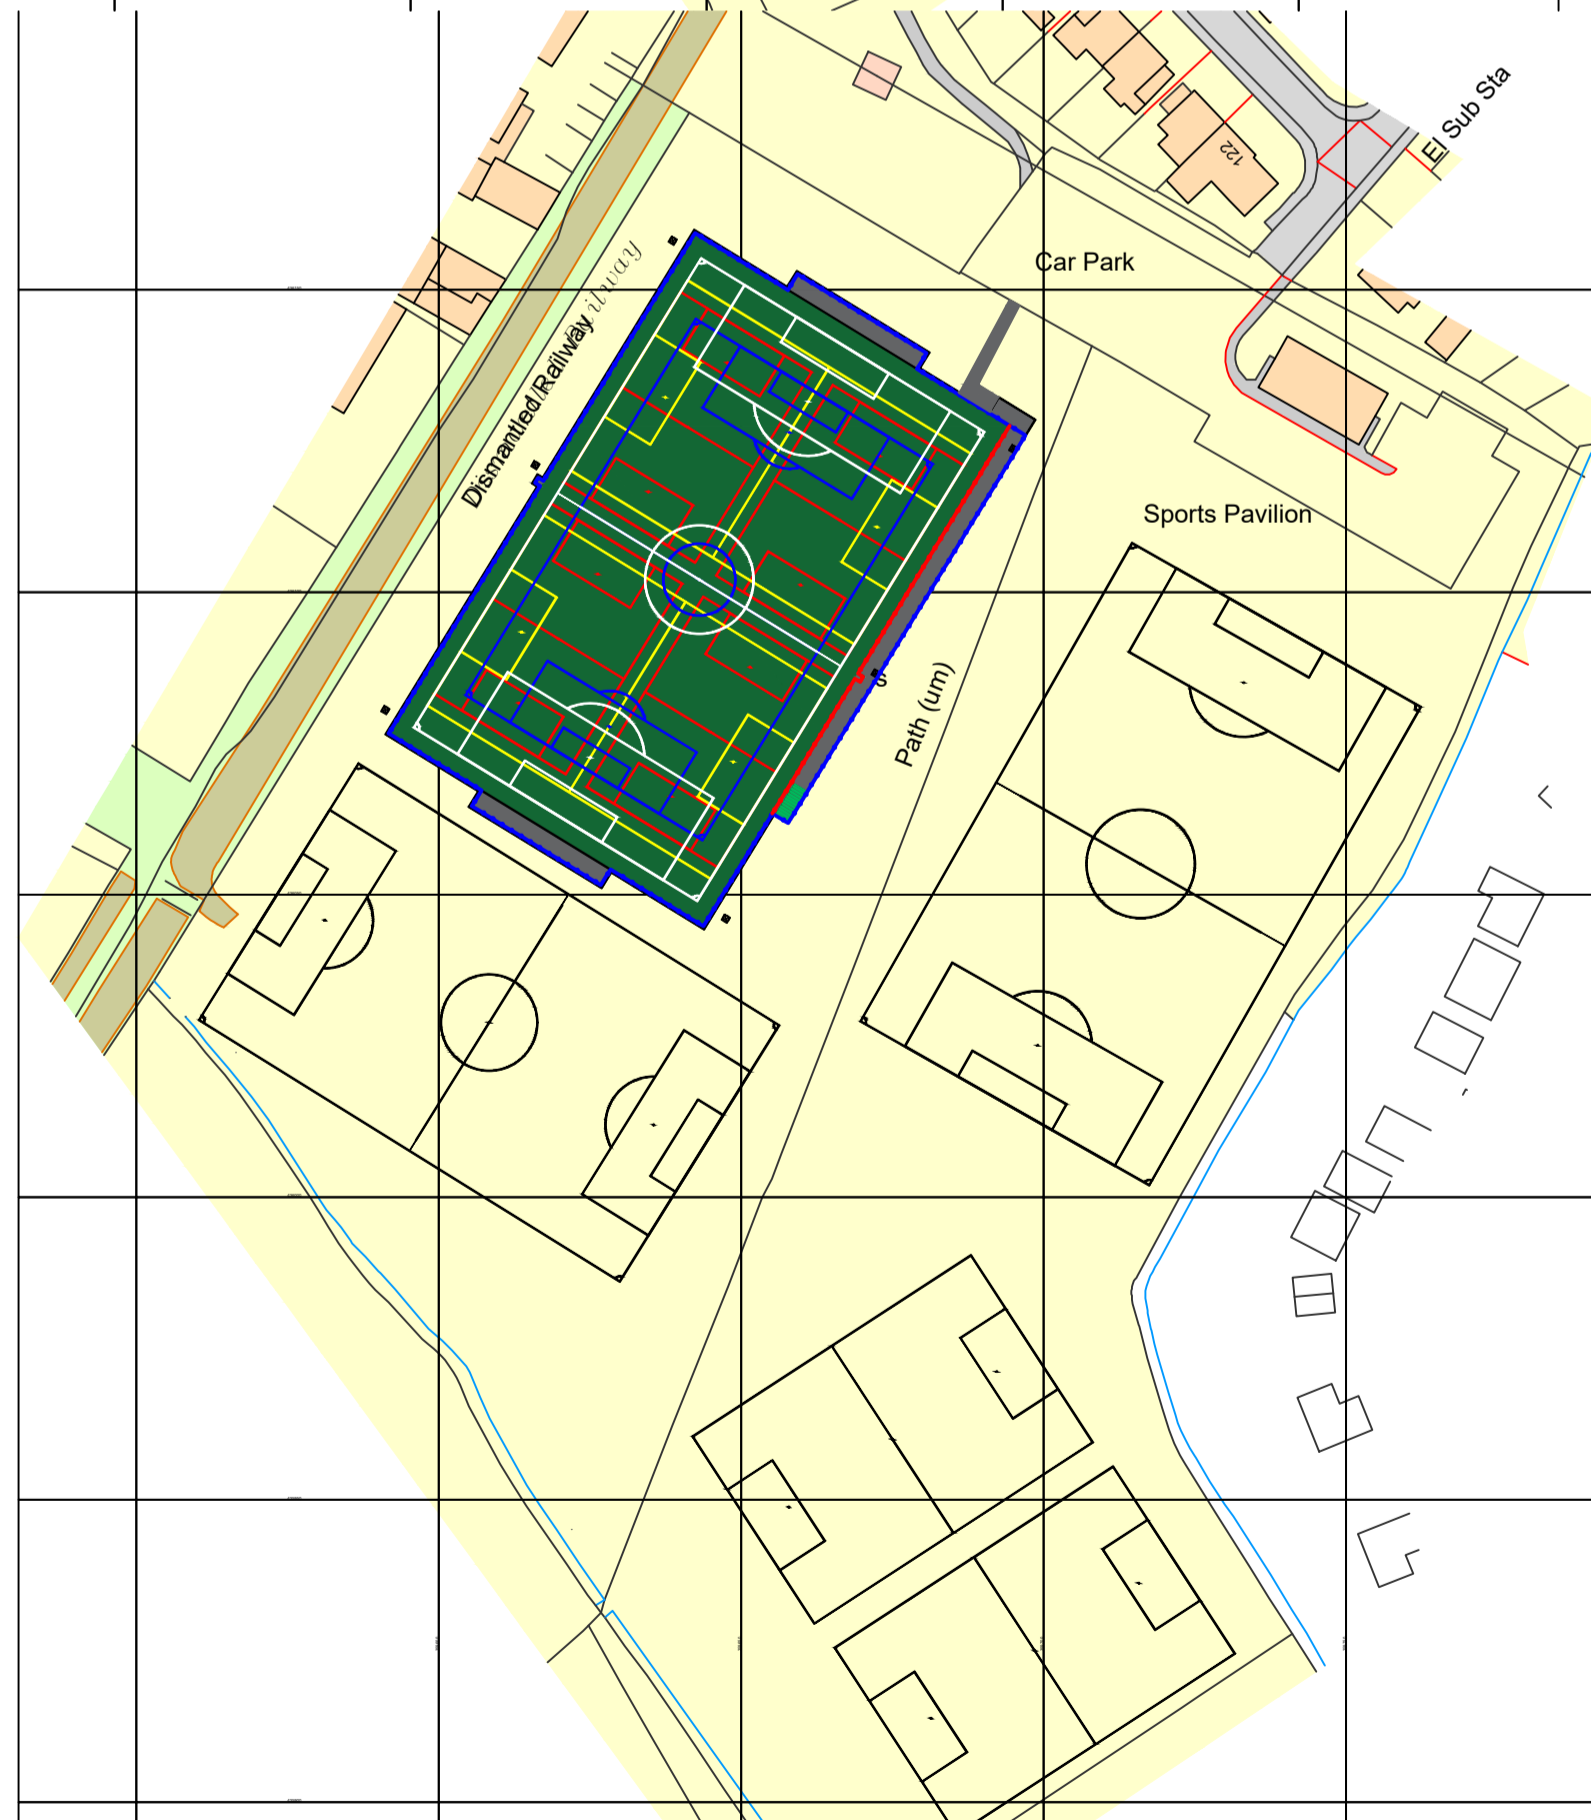

PROPOSED SUMMER LAYOUT

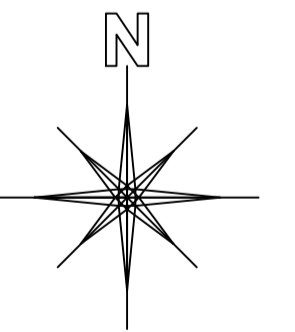

LEGEND / KEY



Labosport Ltd  
 Unit 3, Aerial Way, Hucknall, Nottinghamshire, NG15 6DW  
 +44 (0)115 968 1998  
 www.labosport.com  
 info@labosport.co.uk

AUTHOR

THE FOOTBALL FOUNDATION

CLIENT

G-234211 BRIAN HOLDEN MEMORIAL

PROJECT

SYNTHETIC TURF PITCH (STP) DEVELOPMENT

SPORTING PROVISION LAYOUT

DRAWING	PLANNING	OG	01
G-234211	25-06-28	03.02.26	
REVISED	A1	SCALE	1:1250
			25-0628(G-234211) 06