

NOTES:

FOR PLANNING APPROVAL
ONLY

No.	Description	Date

CLIENT:

Mr and Mrs Potter
New Laithe
Grindleton
BB7 4RN

PROJECT:

Proposed house
extension, alterations,
and annex construction

SHEET:

PROPOSED HOUSE ELEVATIONS

Project number PHA/1071

Date 14/04/2026


Drawn by OSJ

Checked by PH

A1.4

Scale 1 : 50

Sheet size A1

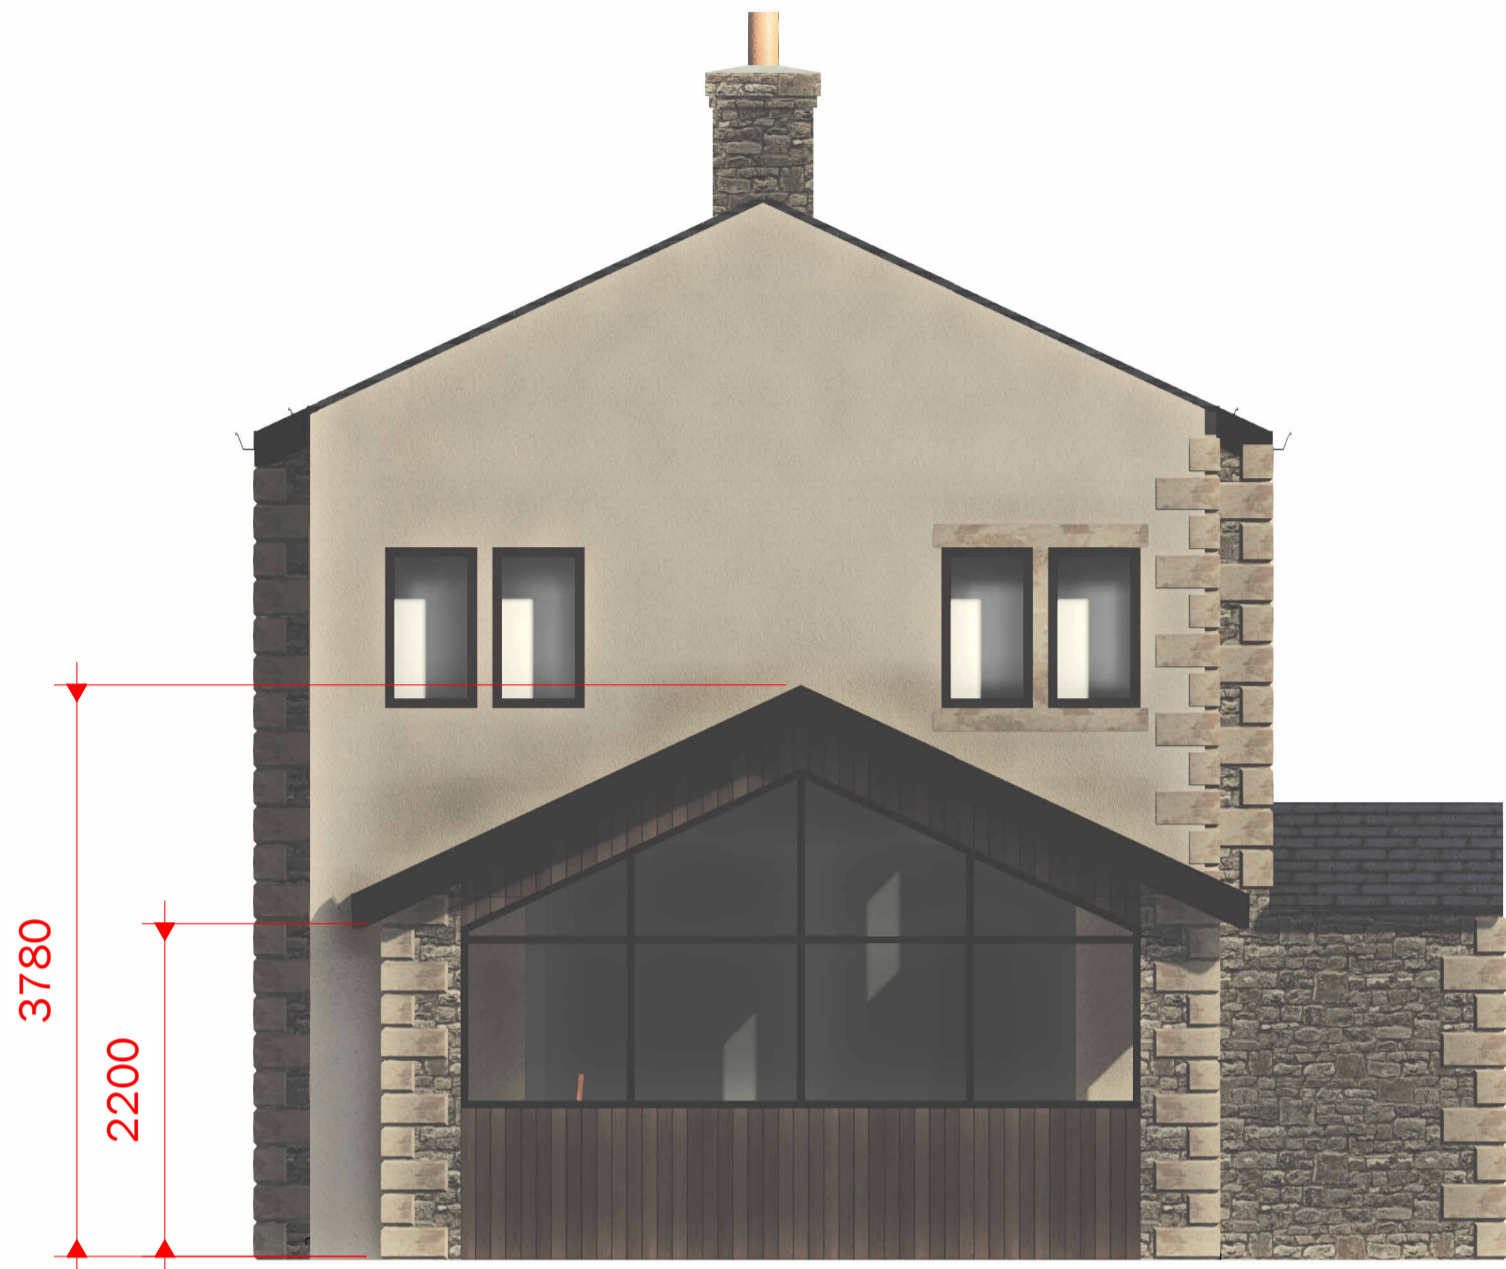

2 PROPOSED EAST1
1 : 50



3 PROPOSED NORTH1
1 : 50



4 PROPOSED WEST1
1 : 50



1 PROPOSED SOUTH1
1 : 50