
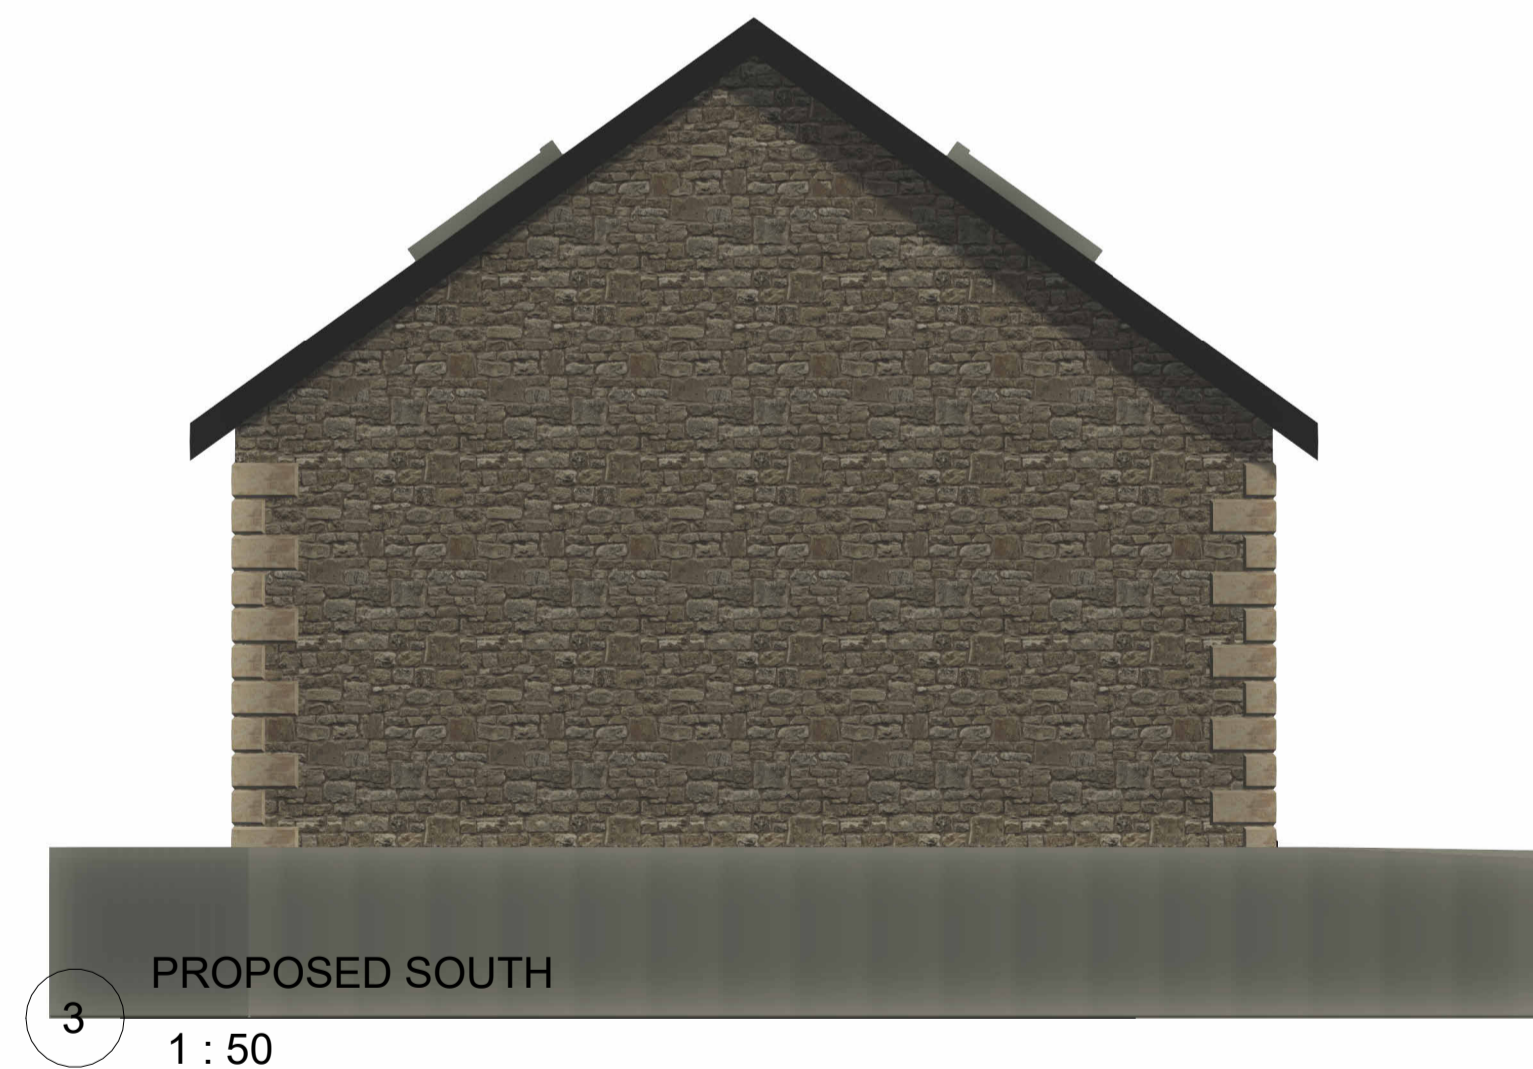


NOTES:

FOR PLANNING APPROVAL  
ONLY

EXISTING WALLS - GREY  
NEW WALLS - RED

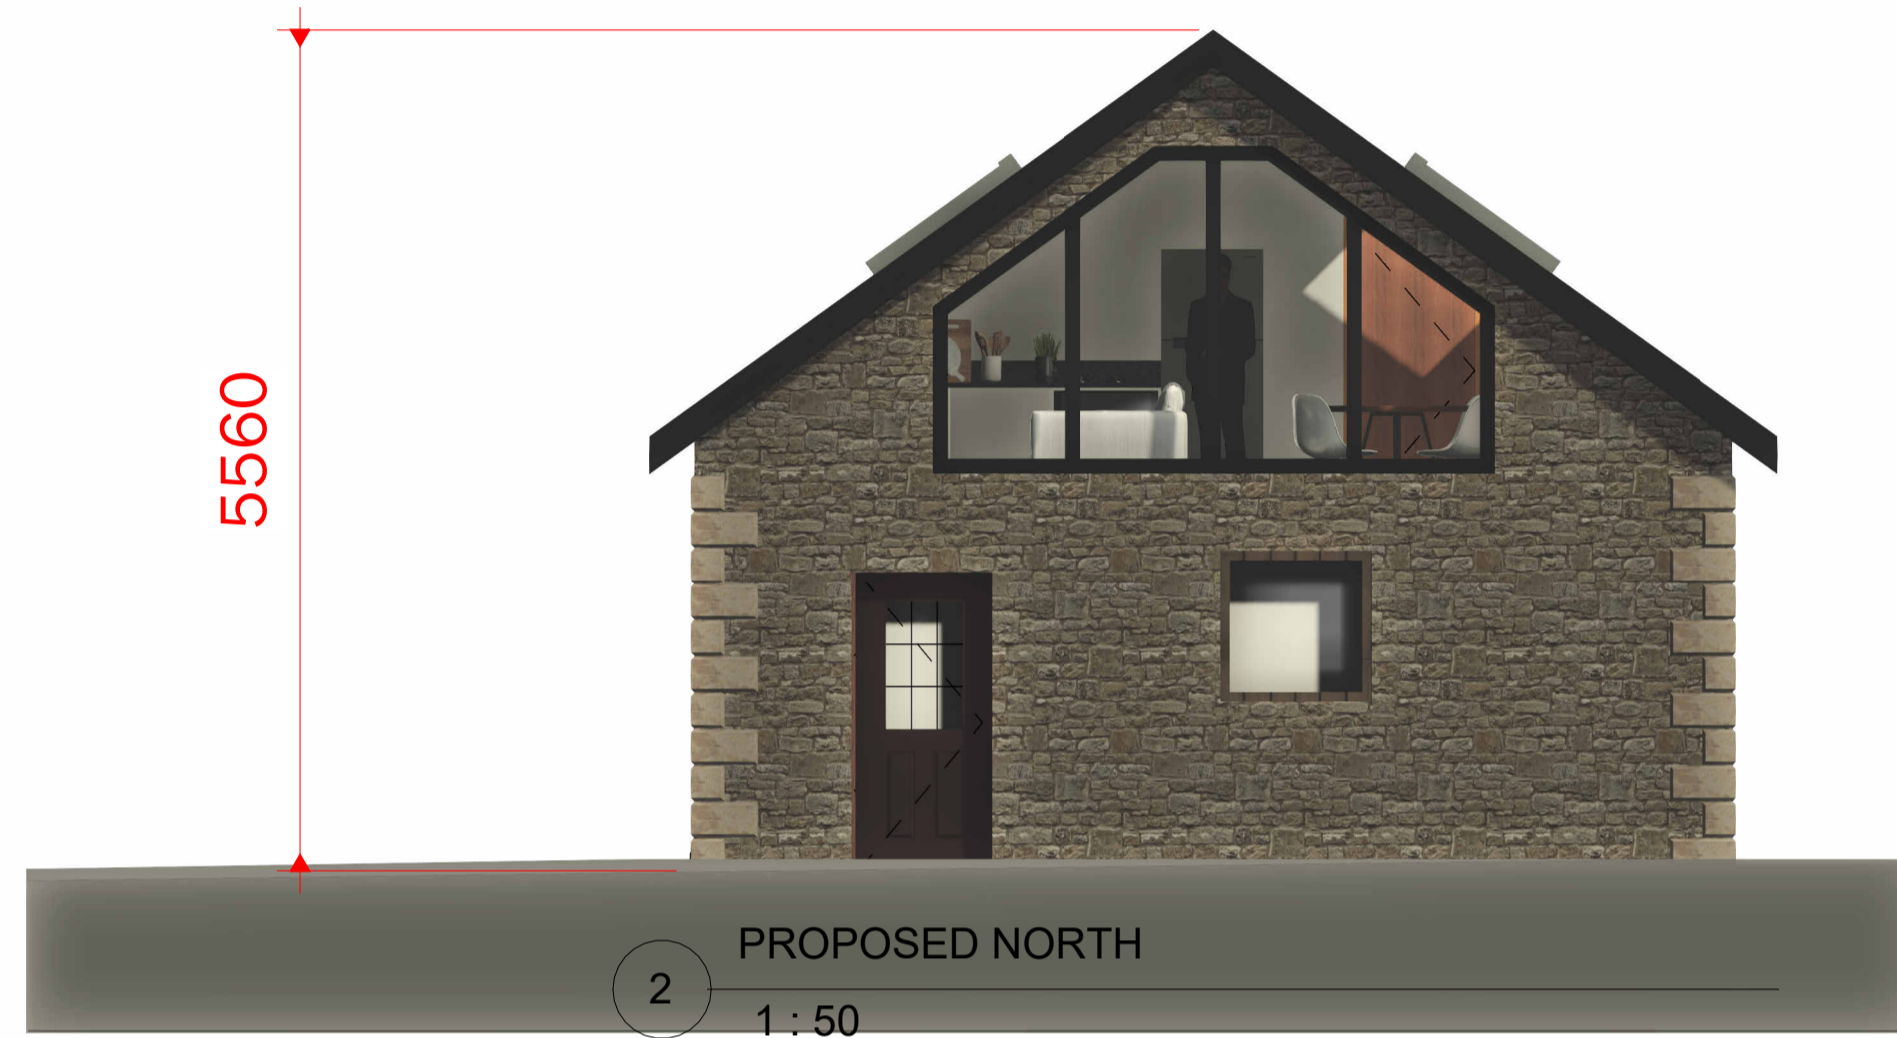

No.	Description	Date

CLIENT:  
Mr and Mrs Potter  
New Laithe  
Grindleton  
BB7 4RN

PROJECT:  
Proposed house  
extension, alterations,  
and annex construction

SHEET:  
PROPOSED ANNEX PLANS AND  
ELEVATIONS

Project number	PHA/1071
Date	14/04/2026
Drawn by	OSJ
Checked by	PH

**A2.2**

Scale	1 : 50
Sheet size	A1