

Marathon House
 The Sidings Business Park
 Whalley, BB7 9SE


01254 823 885

www.peterhitchenarchitects.co.uk


NOTES:

For change of use application only.


Refer to the supporting statement.

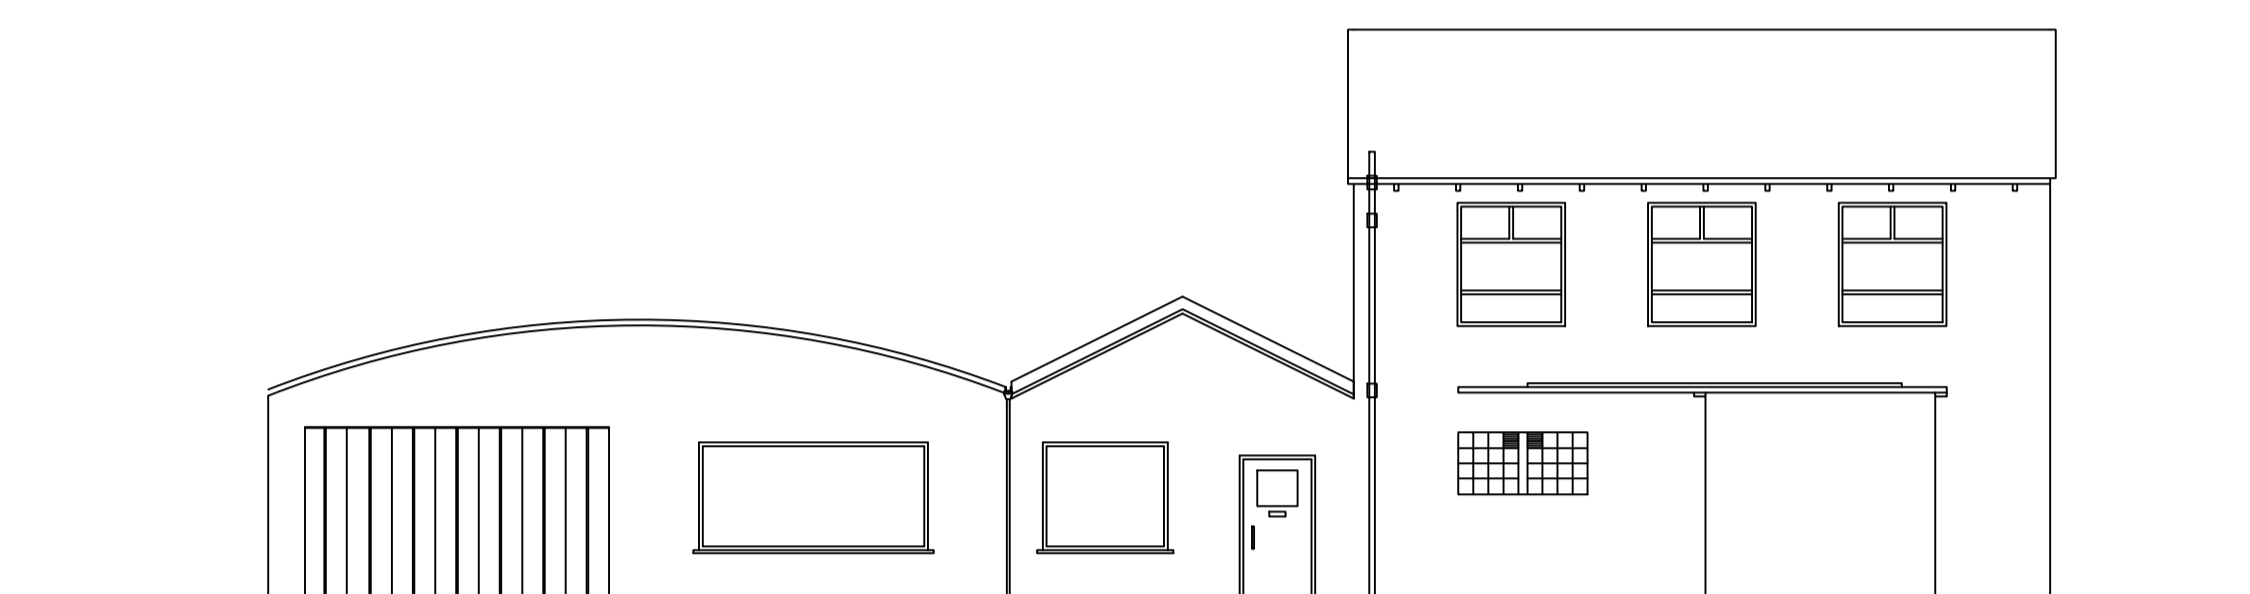

North East

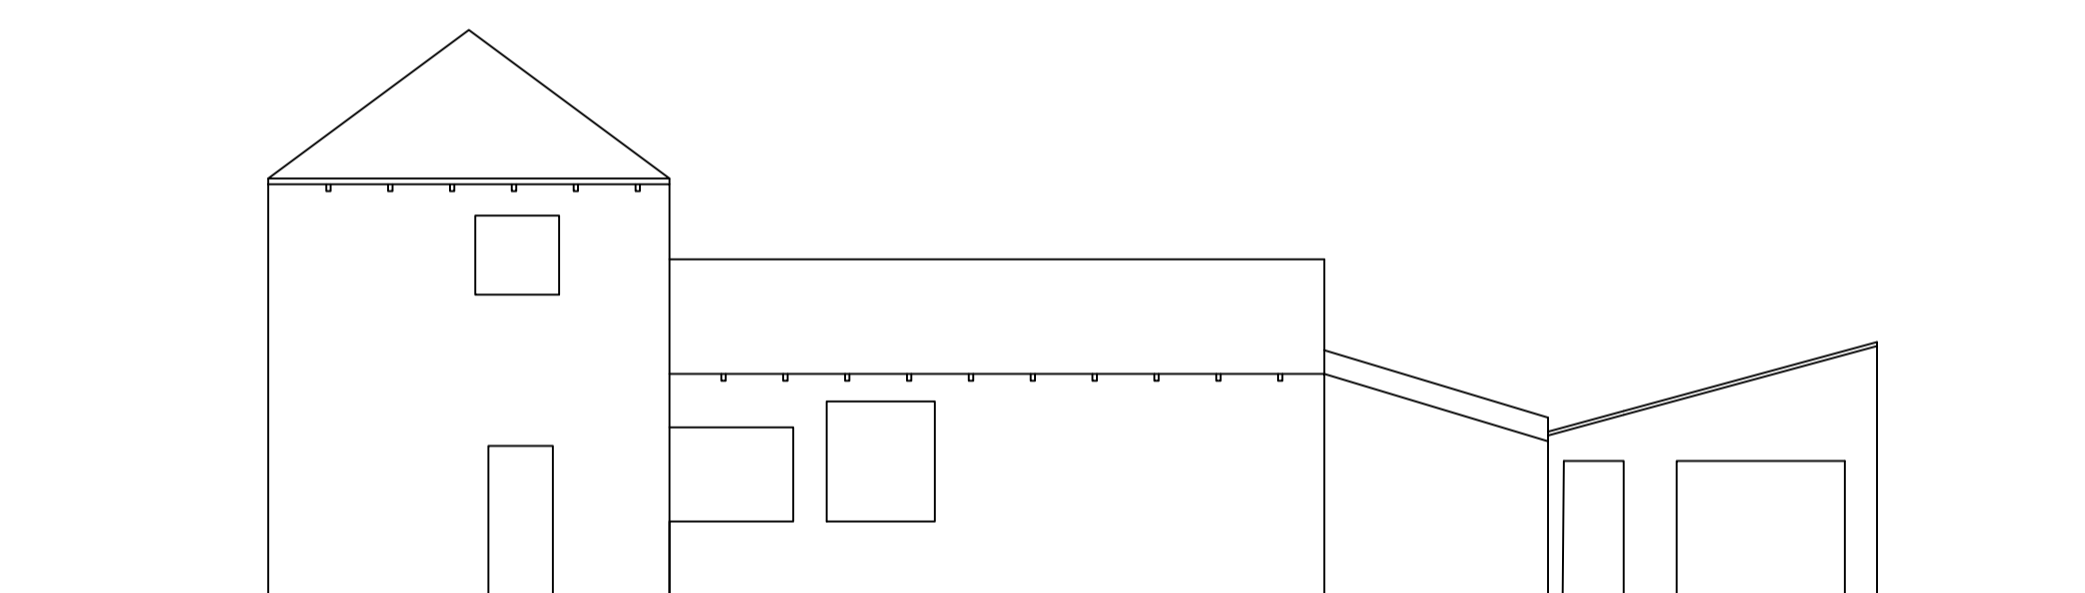

North West

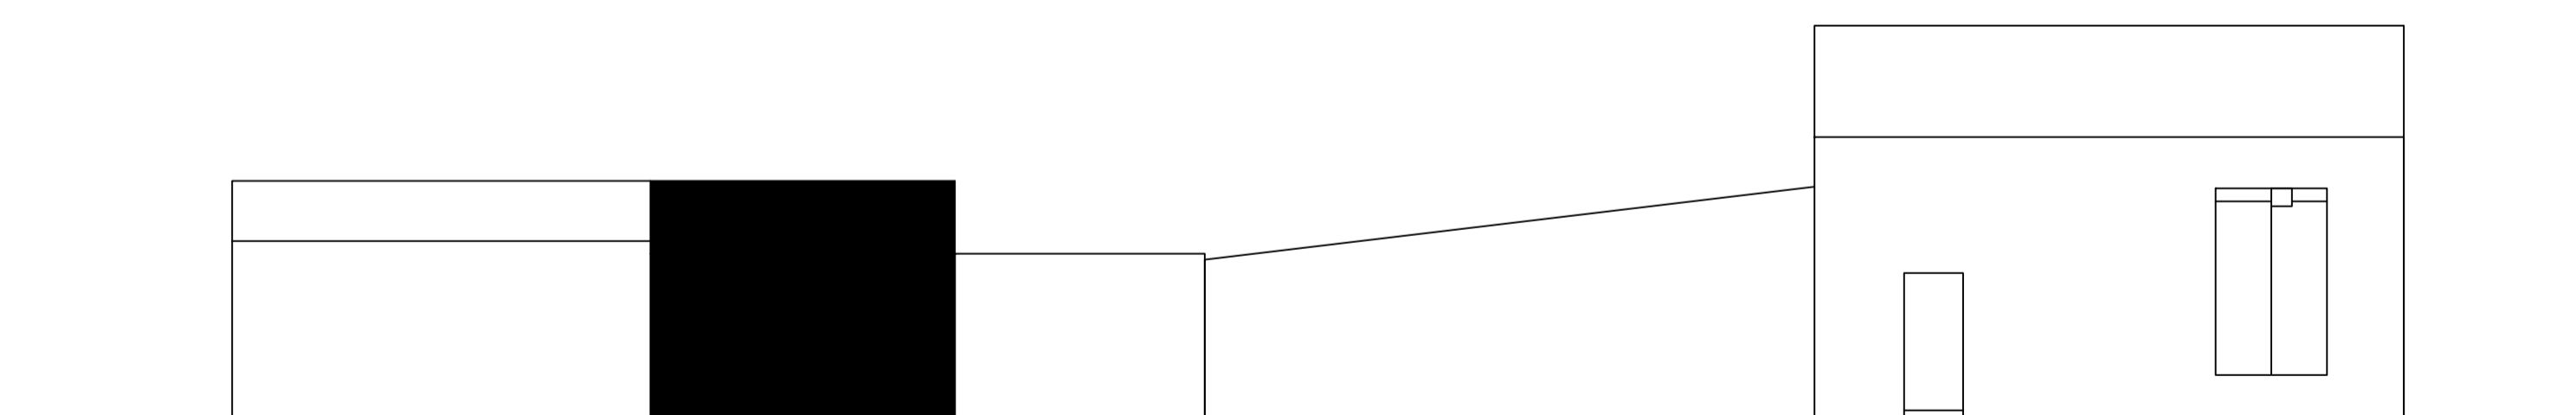

South East

No.	Description	Date

CLIENT:

Mr Allah Ditta

4 Holden Street, Clitheroe,
 BB7 1LU

PROJECT:

Former Harrisons Engineering
 Kendal Street, Clitheroe BB7 1PA

SHEET:

Elevations

Project number PHA/1069

Date 04/11/2025

Drawn by LM

Checked by PH

A1.2

Scale 1 : 100

Sheet size A1