

Stephen Park – Site Plan and Works Requires

Please note that all the fascias, gutters, gutter hangers, downpipes and brackets require replacing with like for like.


The sandstone lintel noted on the plans also requires replacing with a close fit as possible. This will be of sandstone construction

The lead flashing to the chimney stack also needs re siting, as its slipped.


The building requires re-pointing due to the current pointing being in a detrimental state, causing an ingress of water to the property.

Front Elevation – North Face – Stephen Park

Scale 1cm = 1m

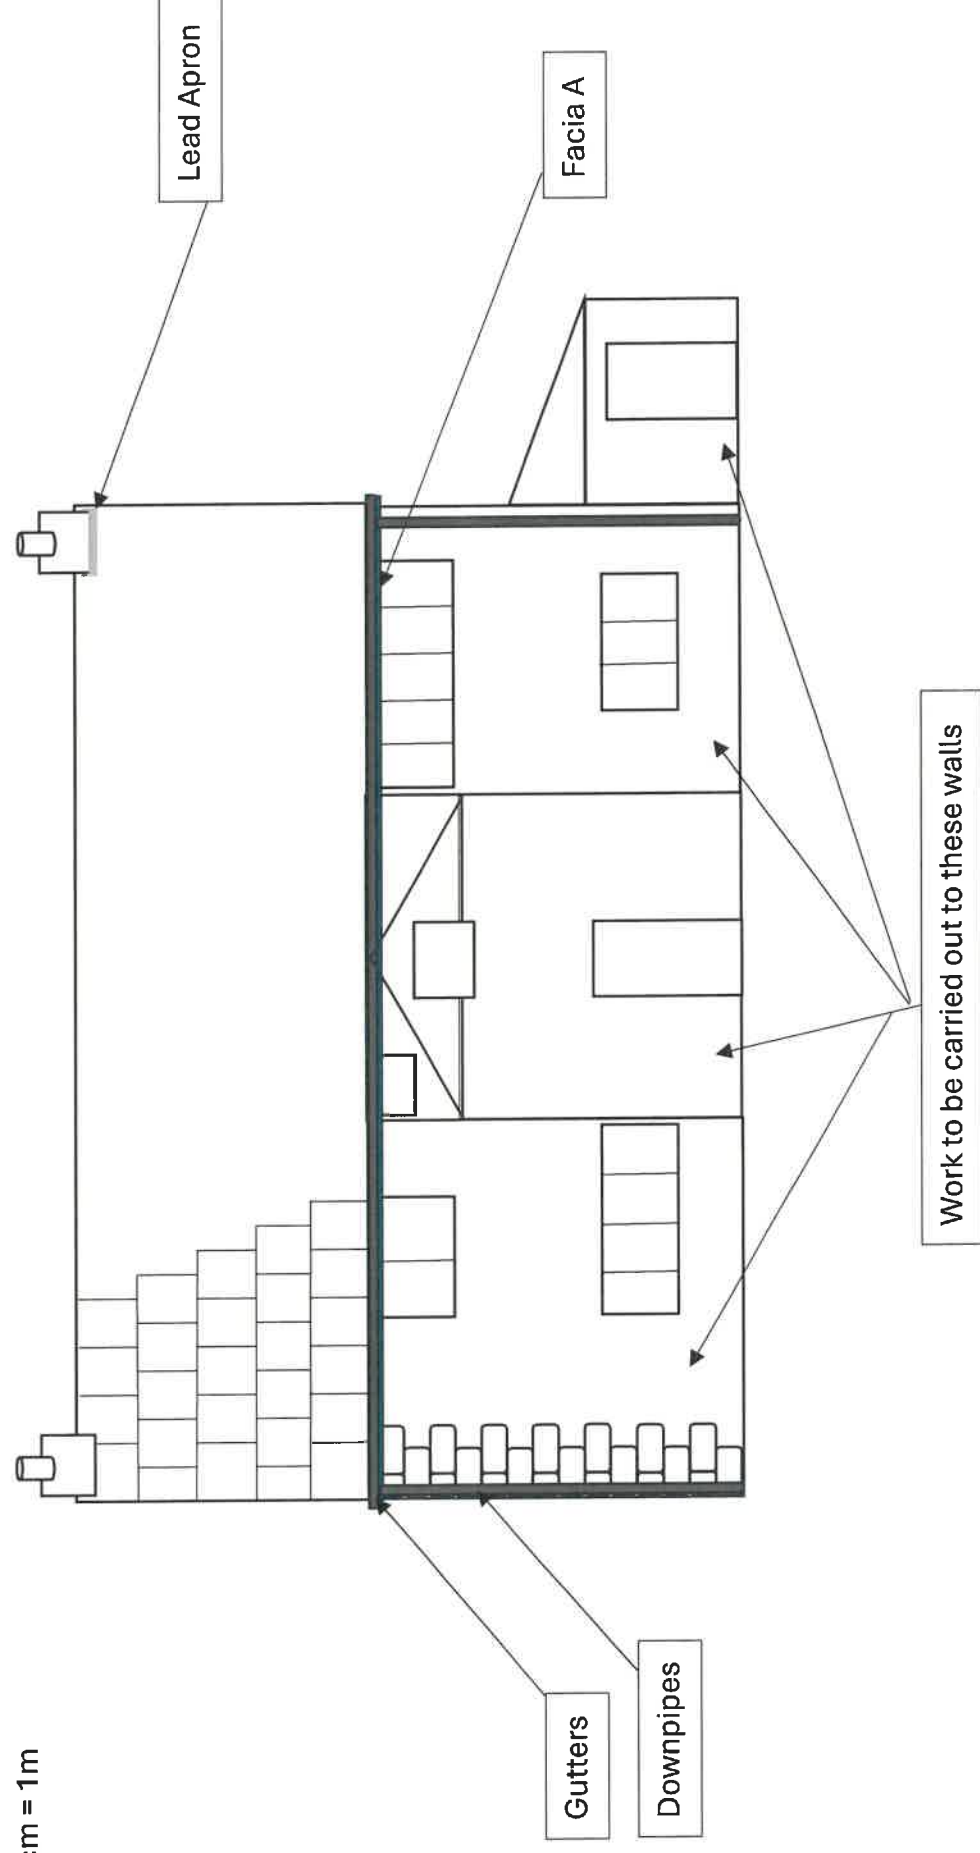

Side Elevation – West Face – Stephen Park

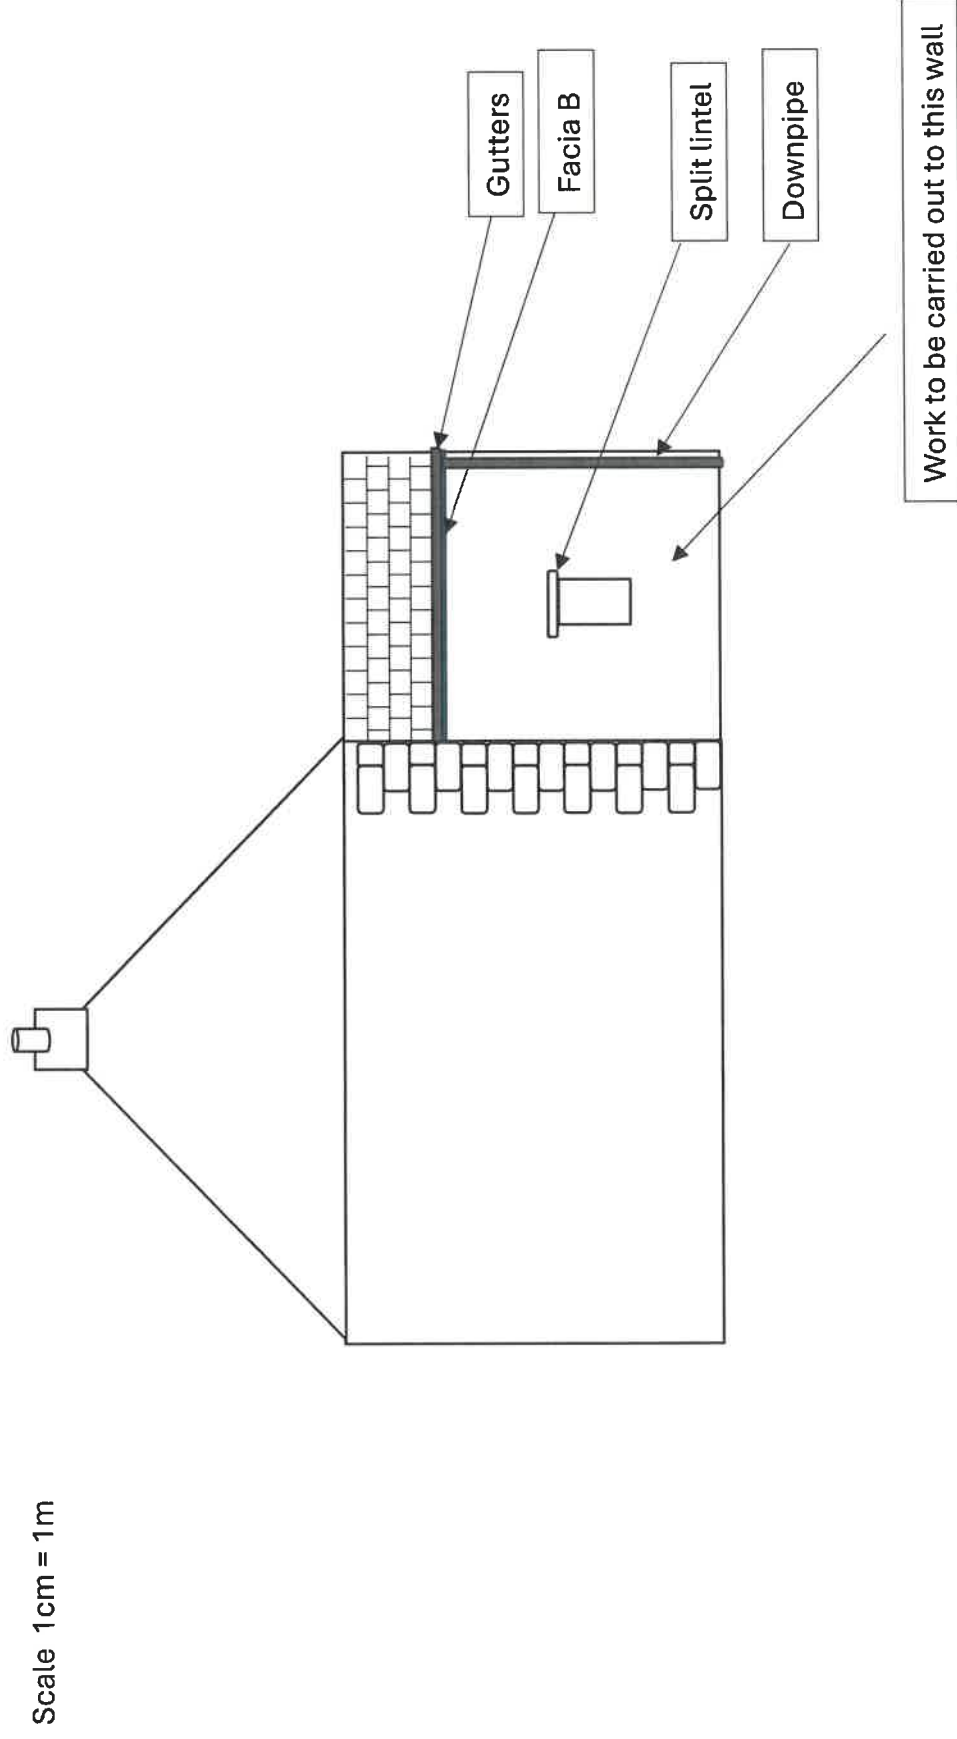

Side Elevation – East Face – Stephen Park

Scale 1cm = 1m

