
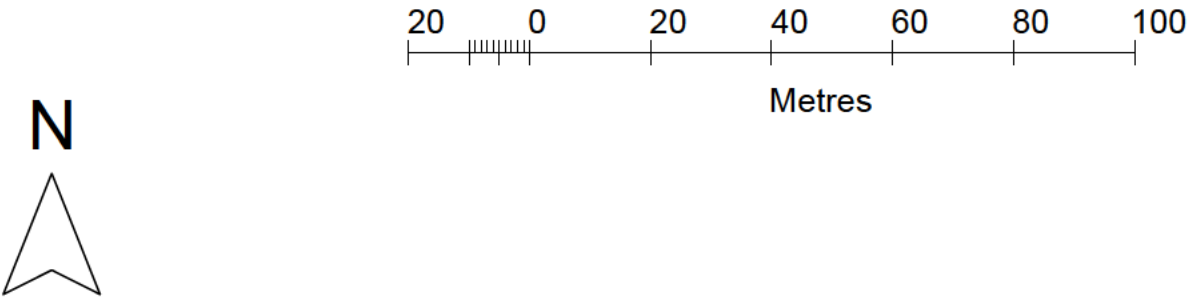


Stanfords Planning Map Data

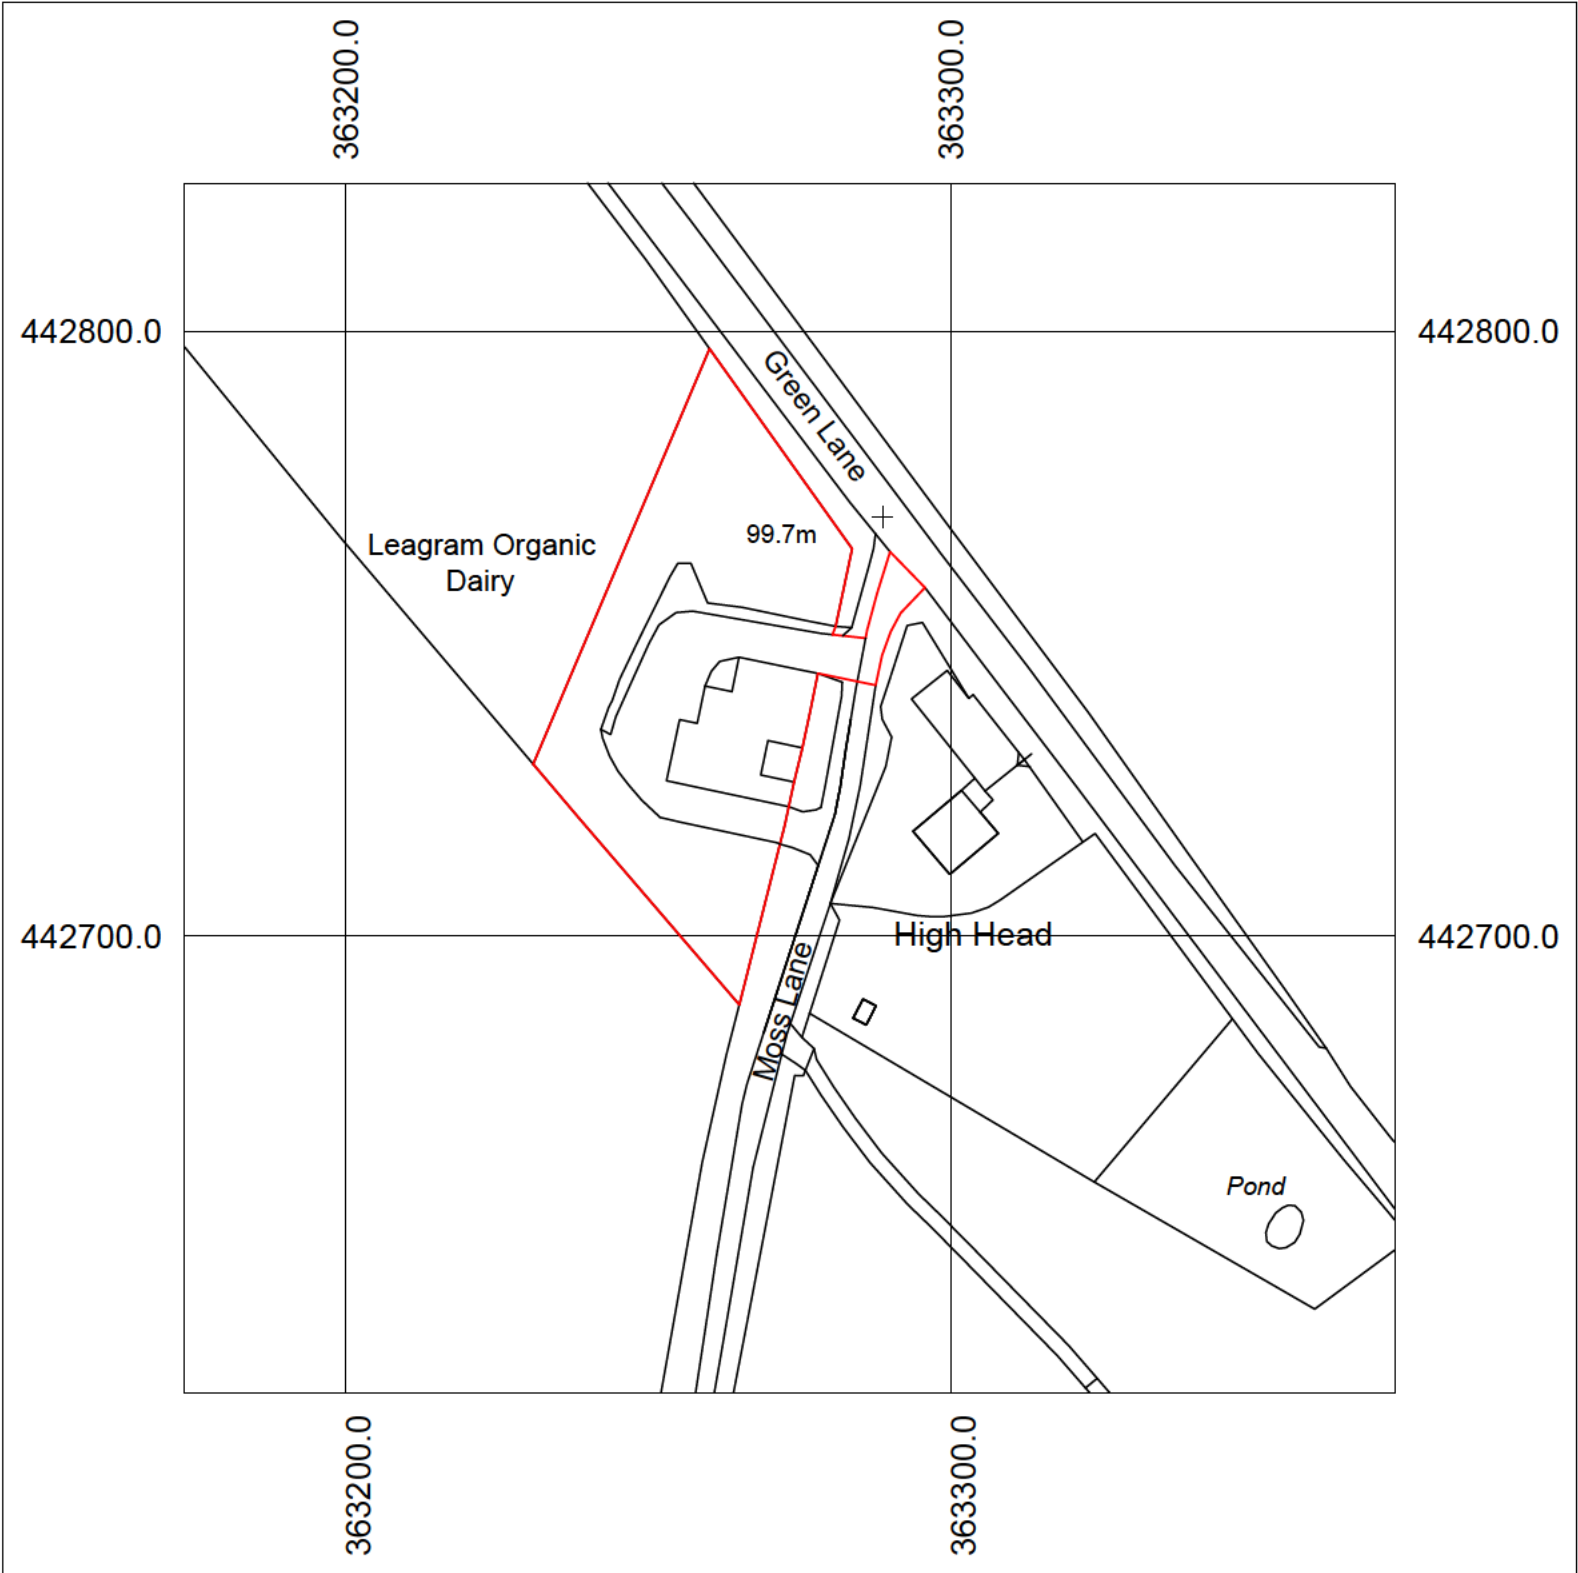

Production Date: 24 March 2026

Top Left: 363173.377 442824.461 Bottom Right: 363373.377 442624.461

© Crown copyright and database rights 2026 Ordnance Survey AC0000824000.

Reproduction in whole or in part is prohibited without the permission of Ordnance S



Planning Consultancy Ltd

Office A Bradley Hill,
Garstang Road, Claughton
on Brock, Preston PR3 0GA
Telephone 01995 640135.

Client:	Andrew Hodgkinson
Site Address:	High Head Barn, Moss Lane, Chipping PR3 2TR
Drawing Title: LOCATION PLAN	
Scale:	1:1250 @ A3
Rev:	Rev01
Date:	11th June 2026
Ref:	SP/AH/4426

PROJECT:
Change of use of existing buildings from cheese manufacture to a welding and fabrication workshop (Use Class B2) and change of use of land and erection of a storage building for use in association with an agricultural contracting business (Use Class B8).

These plans are provided for planning approval only, while every care has been taken to ensure plans are correct and to scale, it is the responsibility of the developer to check all measurements prior to the commencement of any works.