



South Elevation.

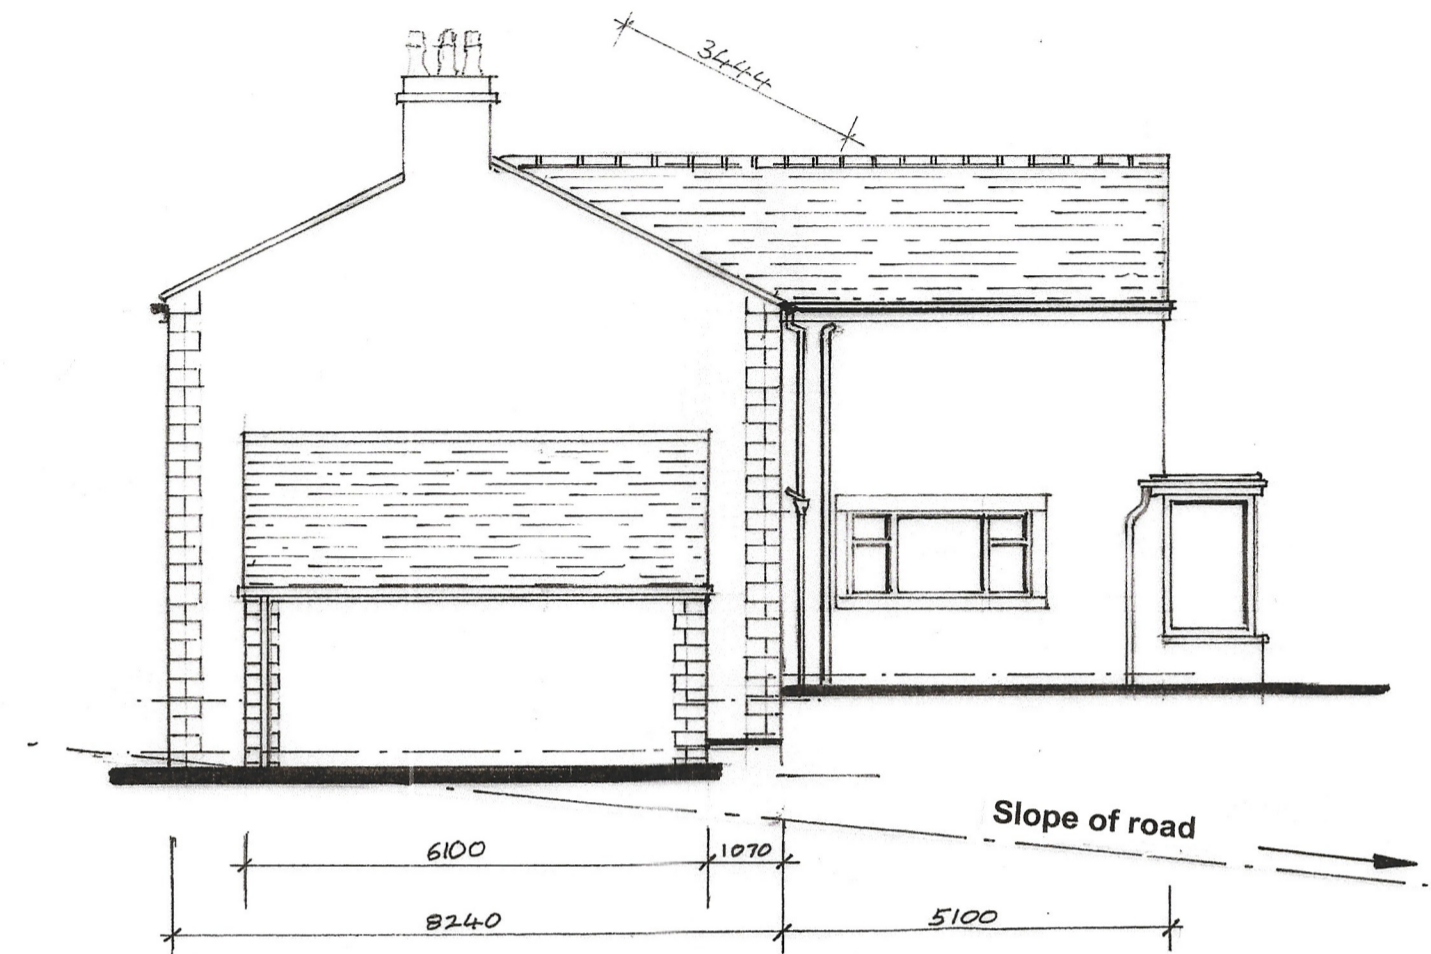

Roadside West Elevation

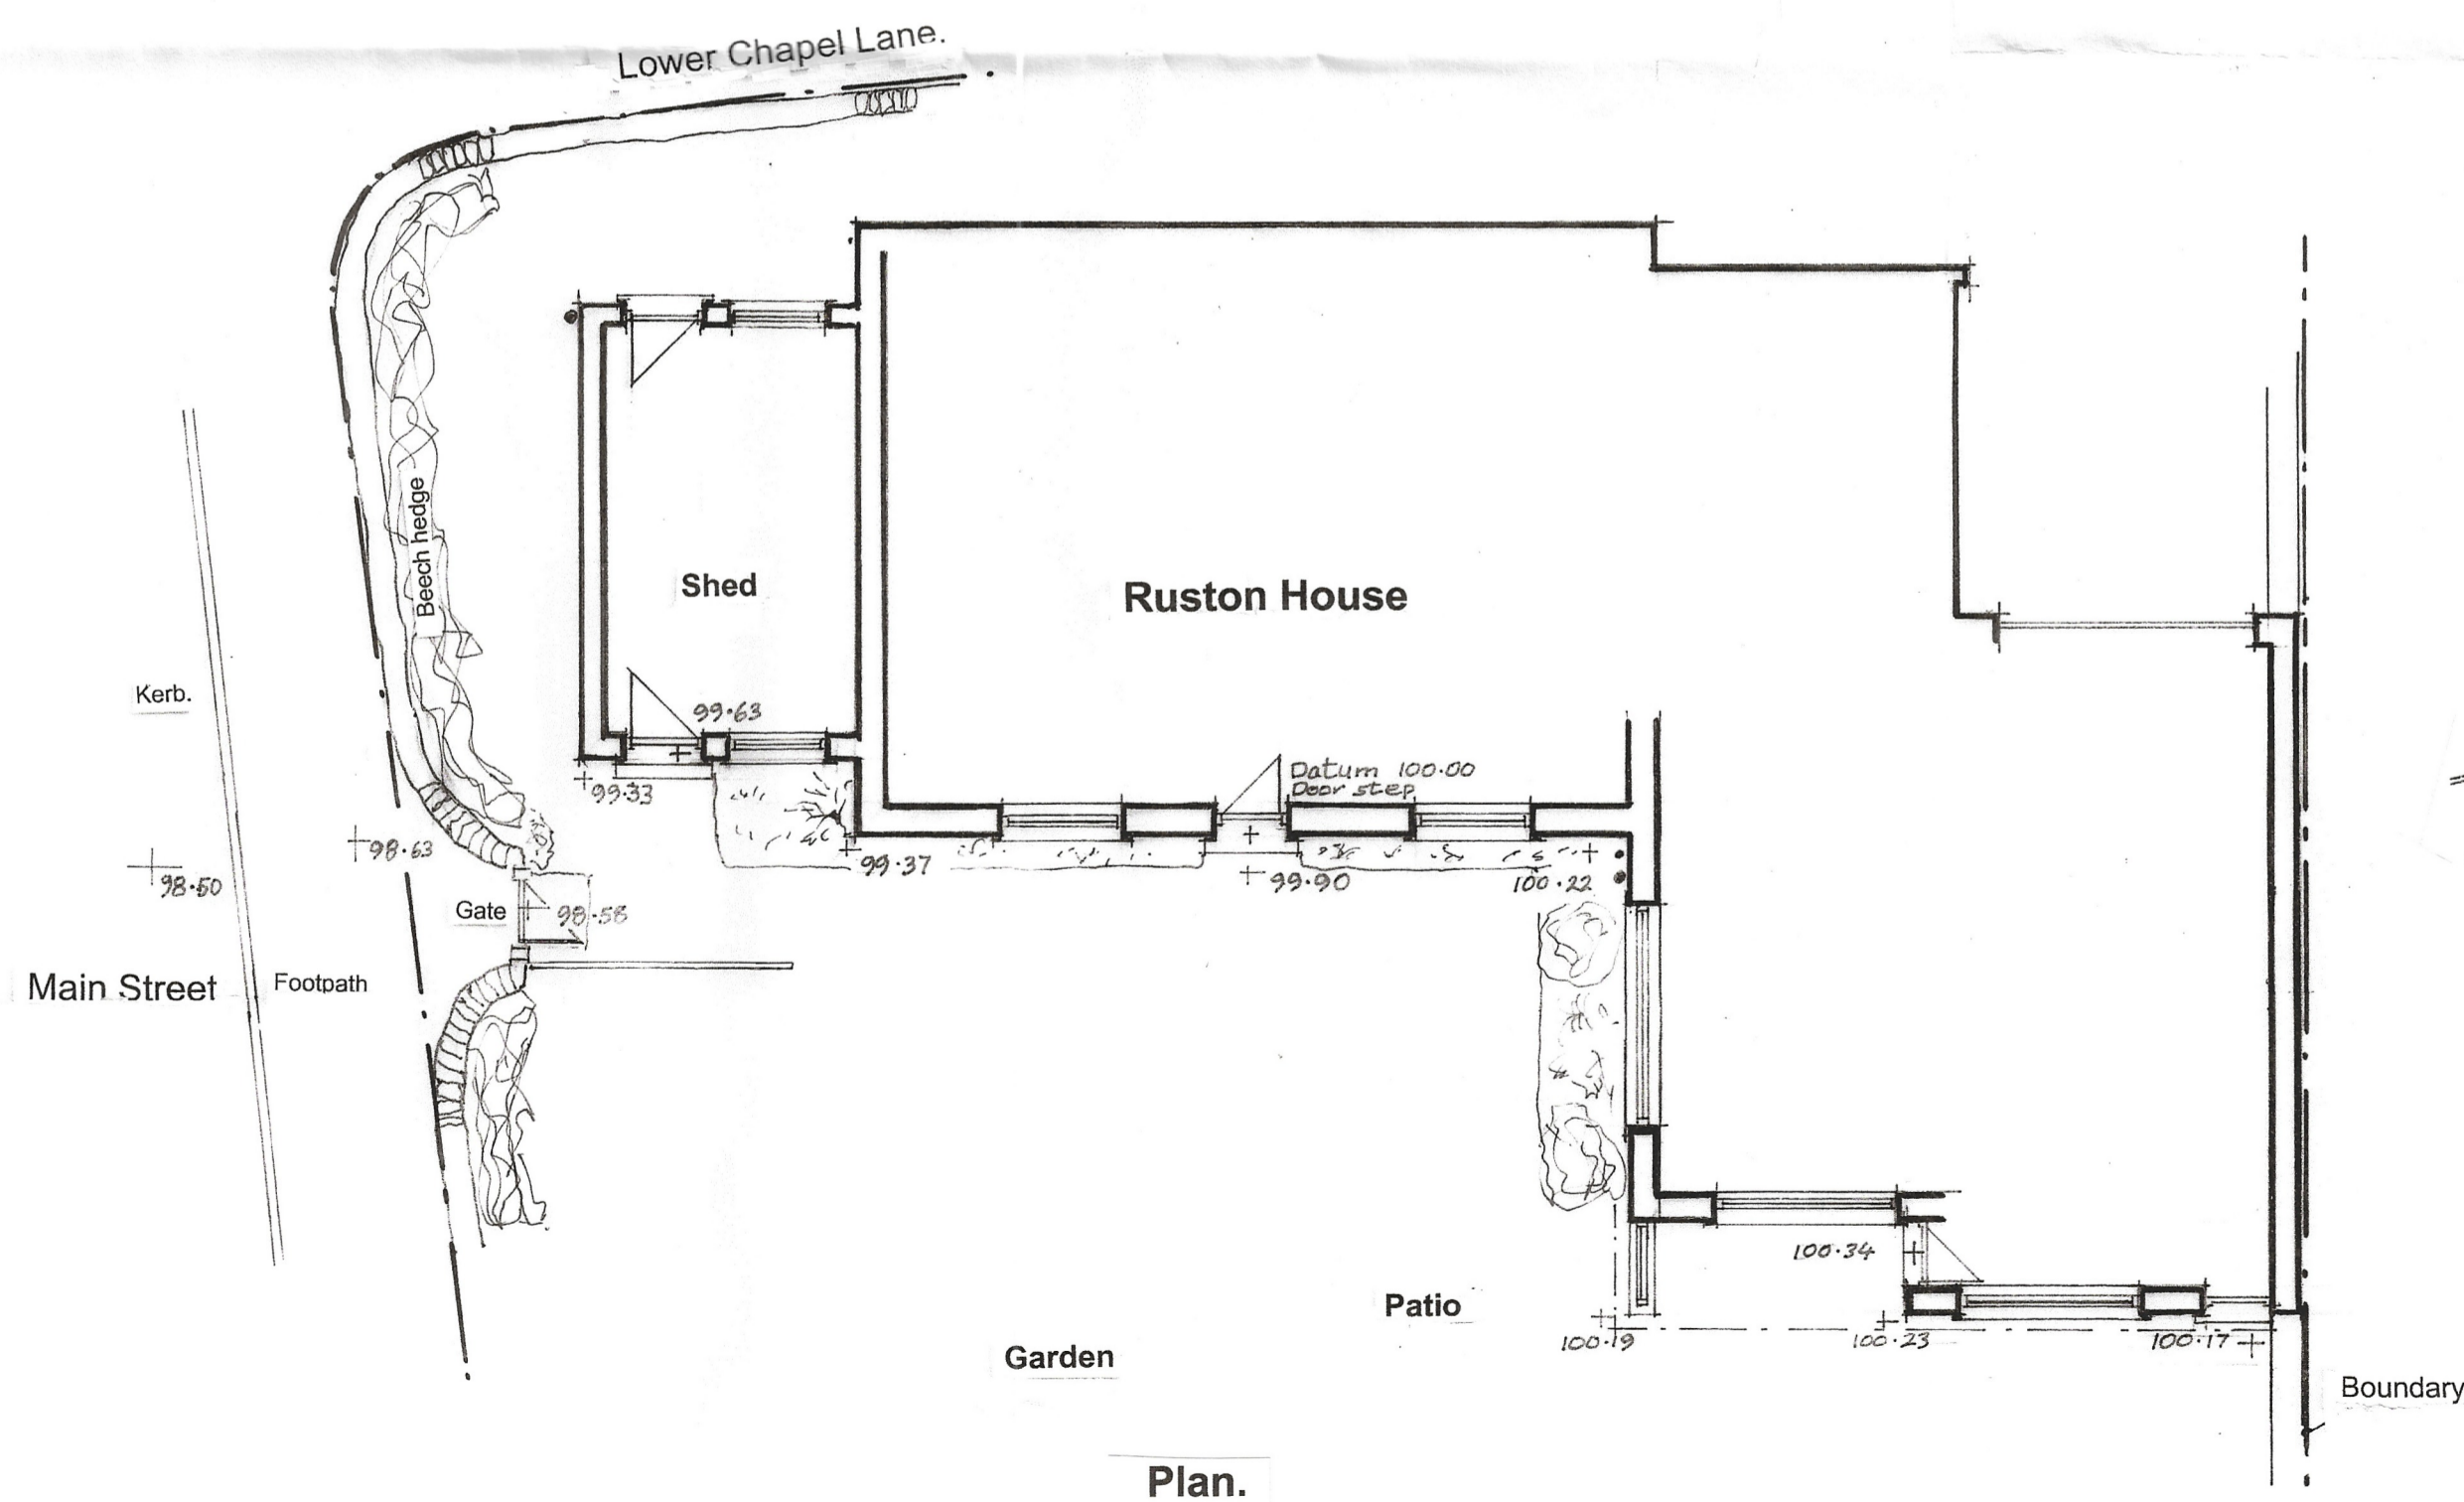

Plan.

- B. Removal of four sola panels from the road side of the roof. 17/12/25
- A. Added dimensions. 22/1/24

Jeff Marshall	
Project	Roof sola panels to Ruston House.
Client	Mr A.H. Cann. Ruston House, Lower Chapel Lane, Grindleton.
Title	Scheme Drawing
Scale	1:100
Date	15/1/2024
Drn	JM
Drg N°	506/2/1
Rev.	B