


Street Scene A-A

1:250 Scale



Street Scene B-B

1:250 scale

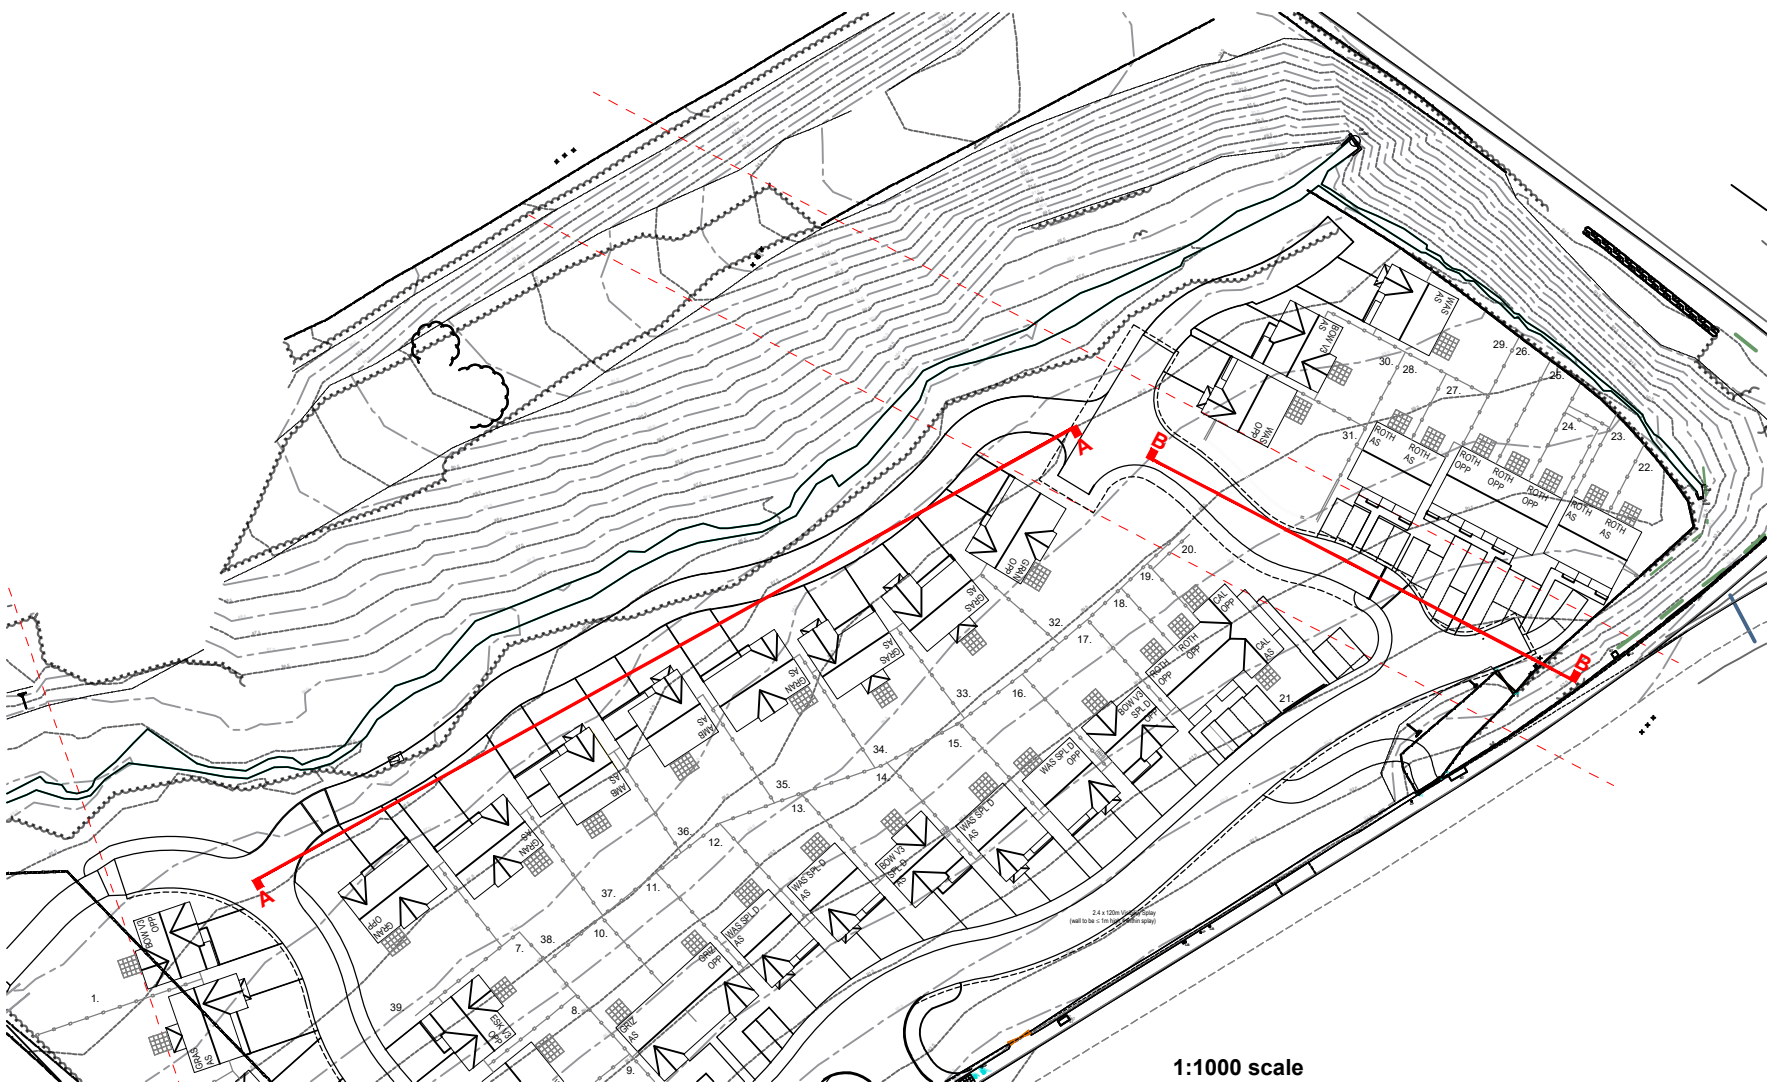

REV DATE DESCRIPTION

Oakmere
CREATING QUALITY HOMES
Helm Bank, Natland, Kendal
Cumbria LA9 7PS
Tel:015395 60605 OakmereHomes.co.uk

PROJECT TITLE
CHATBURN ROAD NORTH
CLITHEROE

DRAWING TITLE
PLANNING - Street Scenes

DRAWING NUMBER
067/P/09

DATE
03/26

REVISION

SCALE
1:250 / 1:1000@A2