


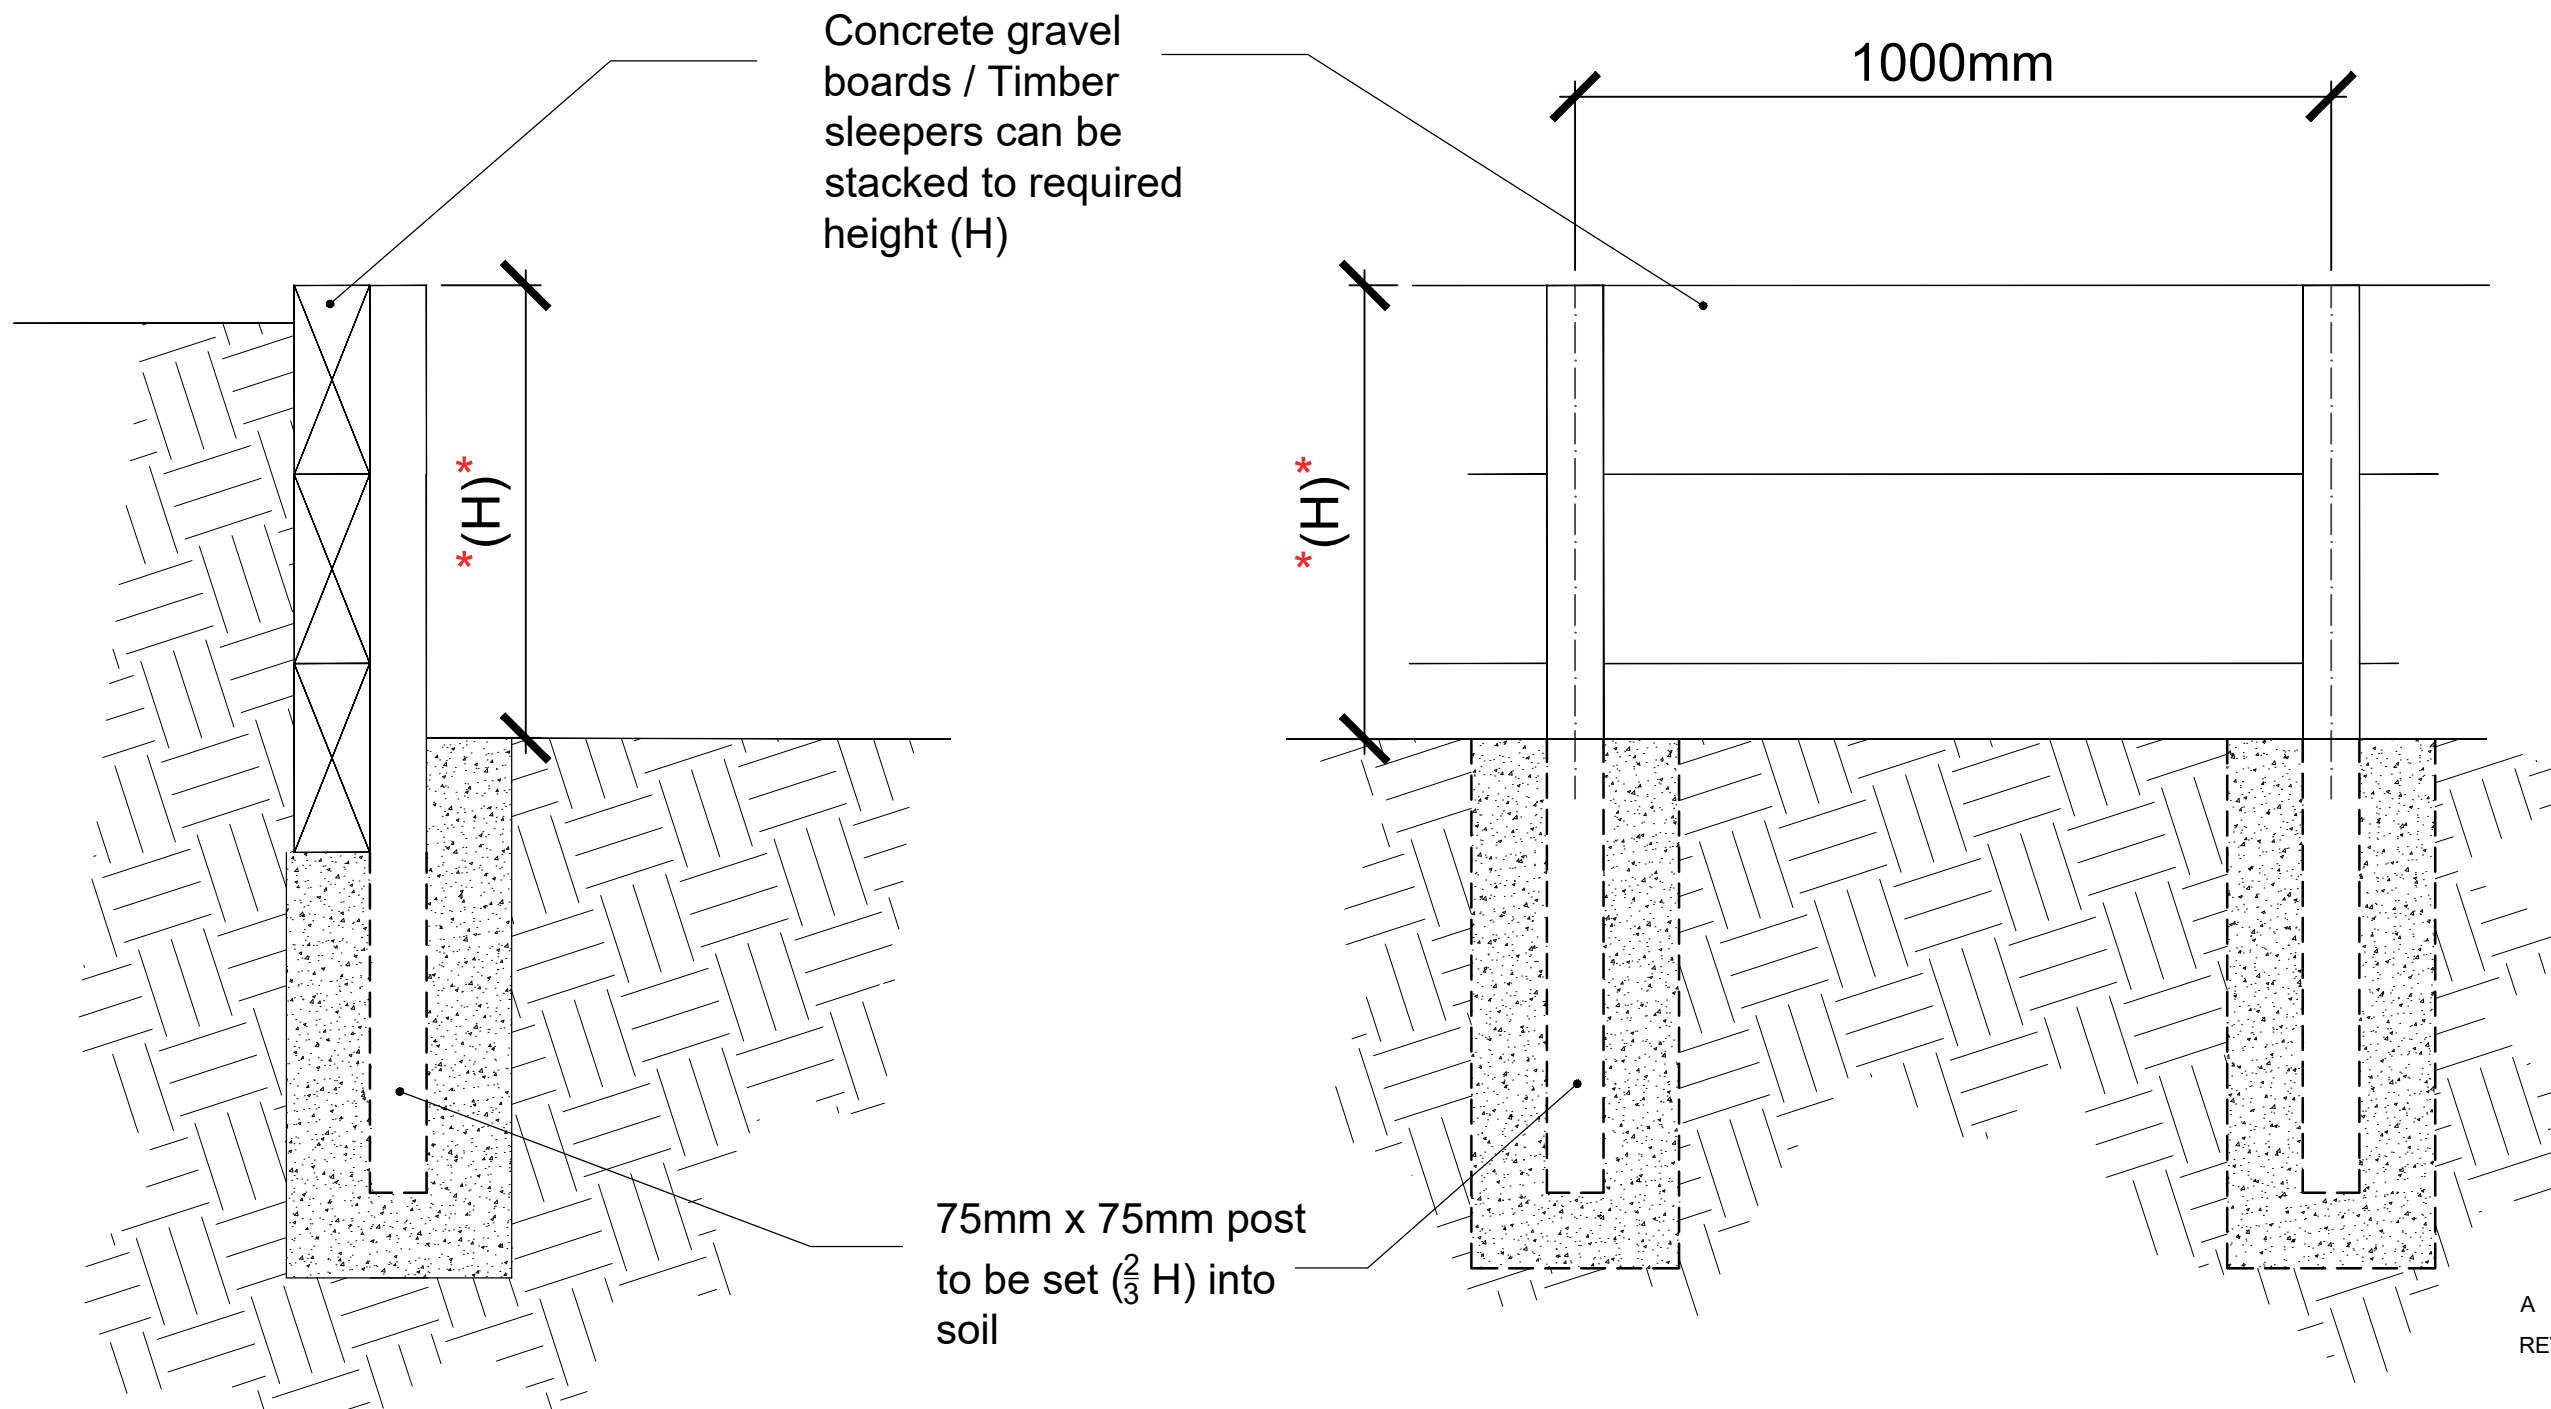

* if height exceeds 600mm guarding is required *
(refer to AD-Part K)

A	17/08/23	Note added mentioning guarding
REV	DATE	DESCRIPTION



Helm Bank, Natland, Kendal
Cumbria LA9 7PS
Tel: 015395 60605 OakmereHomes.co.uk

PROJECT TITLE
Standard Details

DRAWING TITLE
Sleeper Wall

DRAWING NUMBER
SD-RW/SL01

DATE
11/21

REVISION
A

SCALE
1:10@A3

Sleeper Wall