
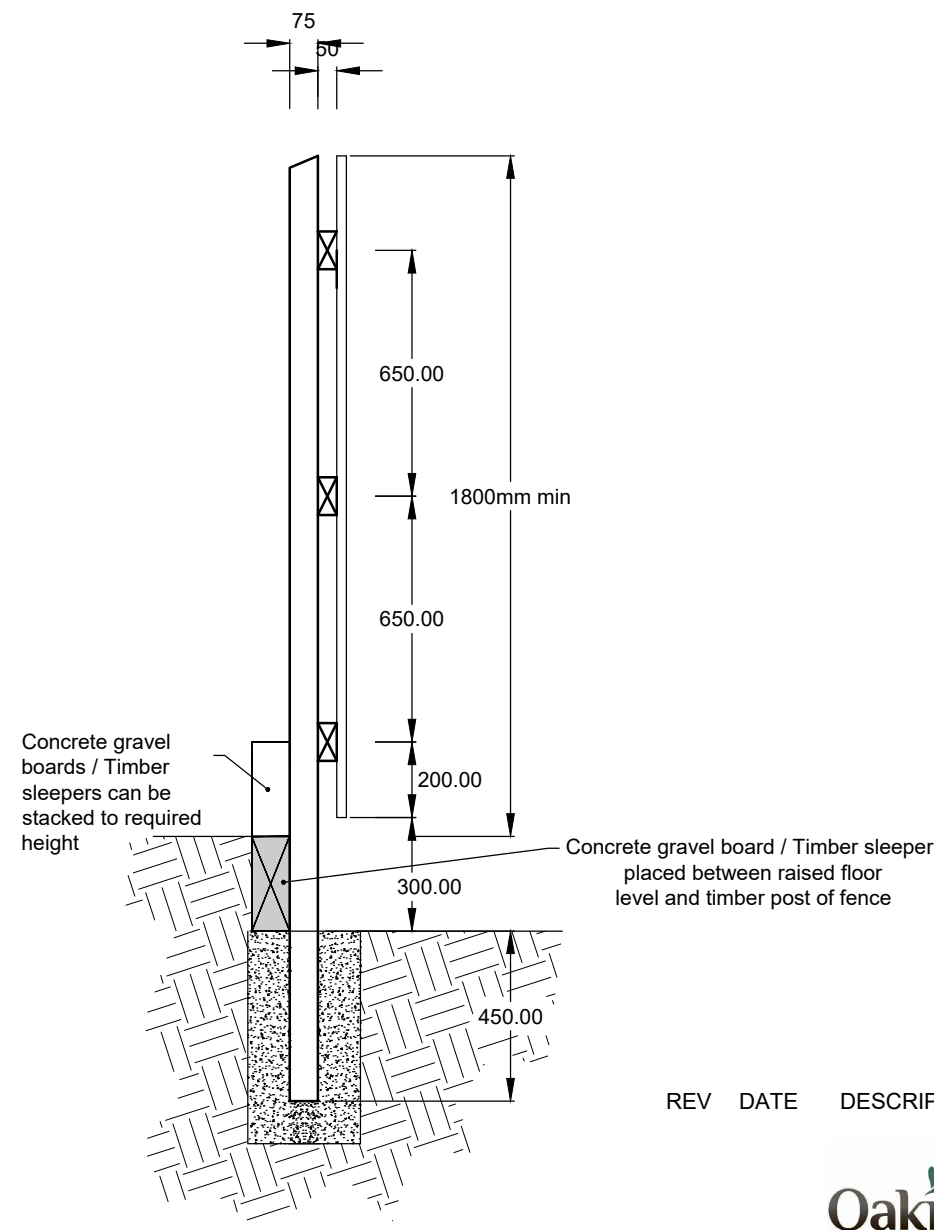


Sleeper Wall & 1800mm Fence

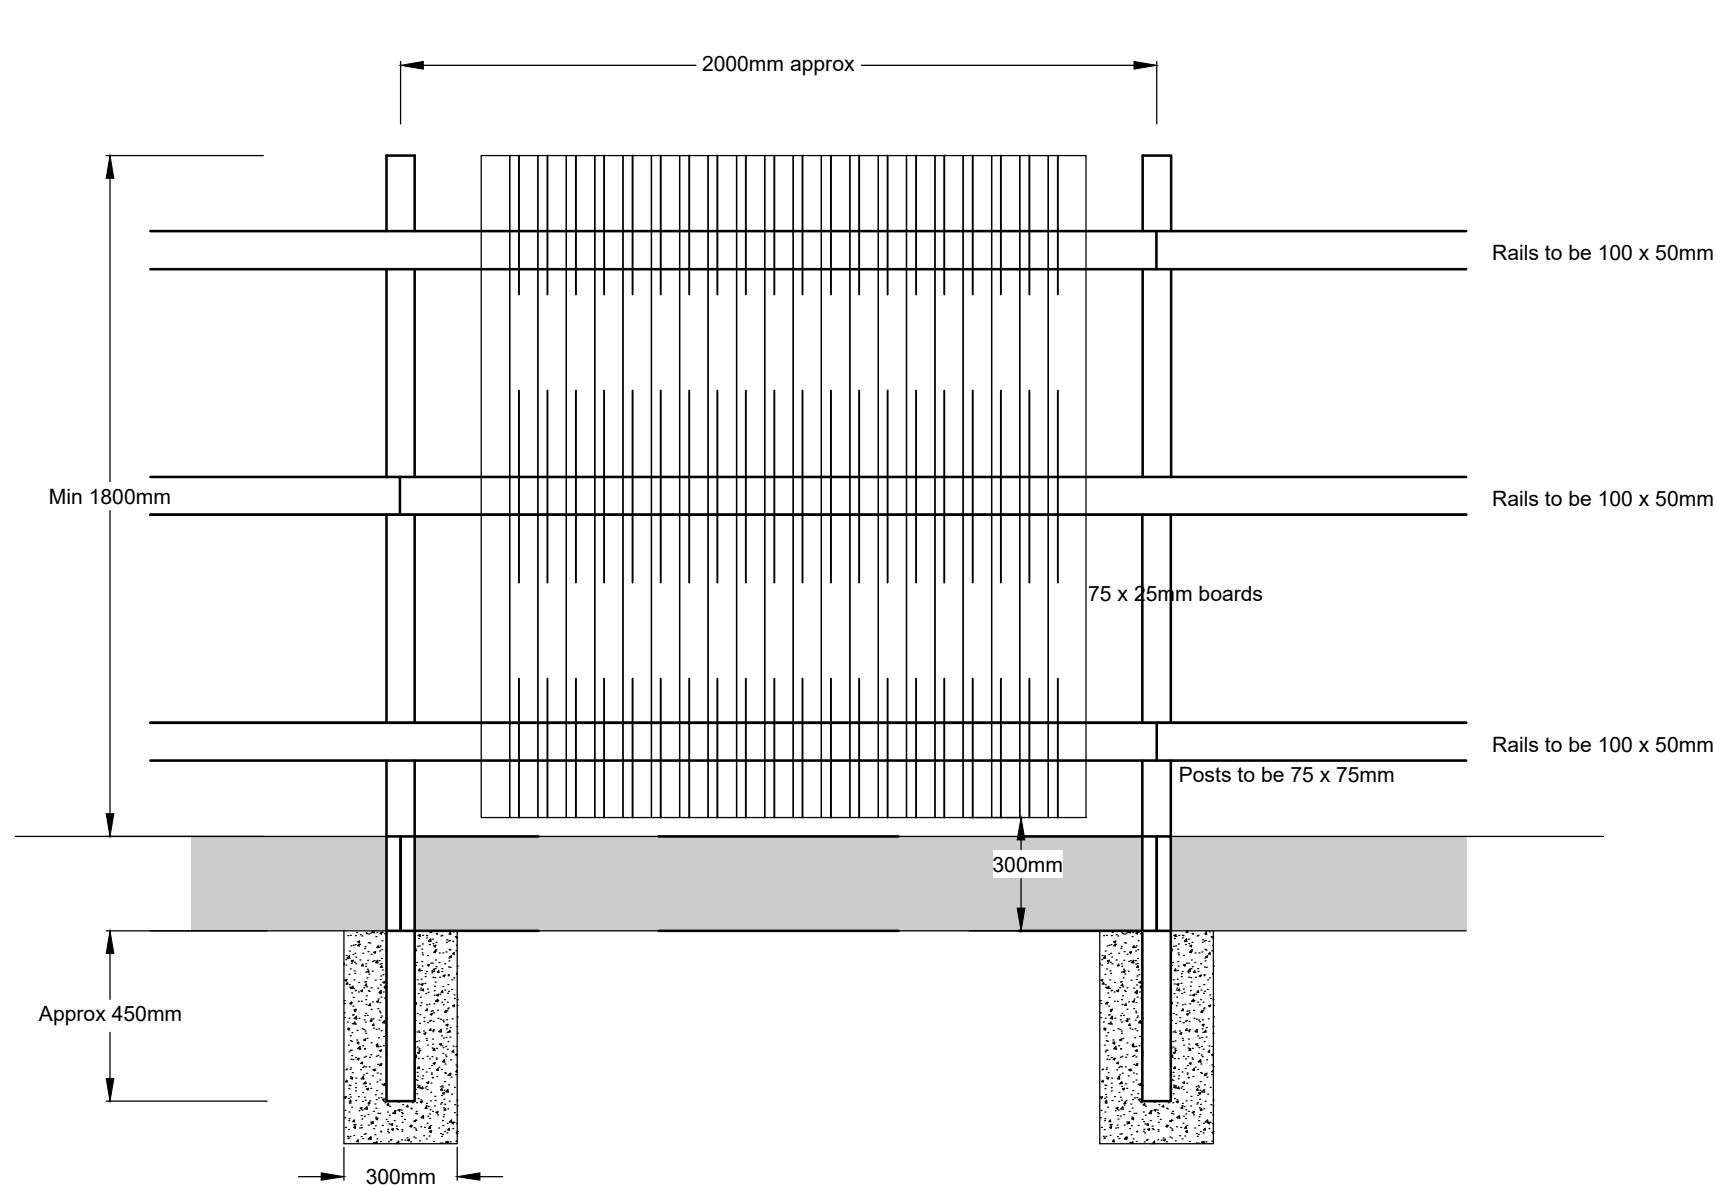

REV	DATE	DESCRIPTION
 Oakmere CREATING QUALITY HOMES Helm Bank, Natland, Kendal Cumbria LA9 7PS Tel:015395 60605 OakmereHomes.co.uk		
PROJECT TITLE Standard Details		
DRAWING TITLE Sleeper Wall & 1800mm Fence		
DRAWING NUMBER SD-RW/SL+1800		REVISION -
DATE 11/21		SCALE 1:10@A3