


DEVELOPMENT BOUNDARY PRIMROSE NATURE RESERVE PHASE 2

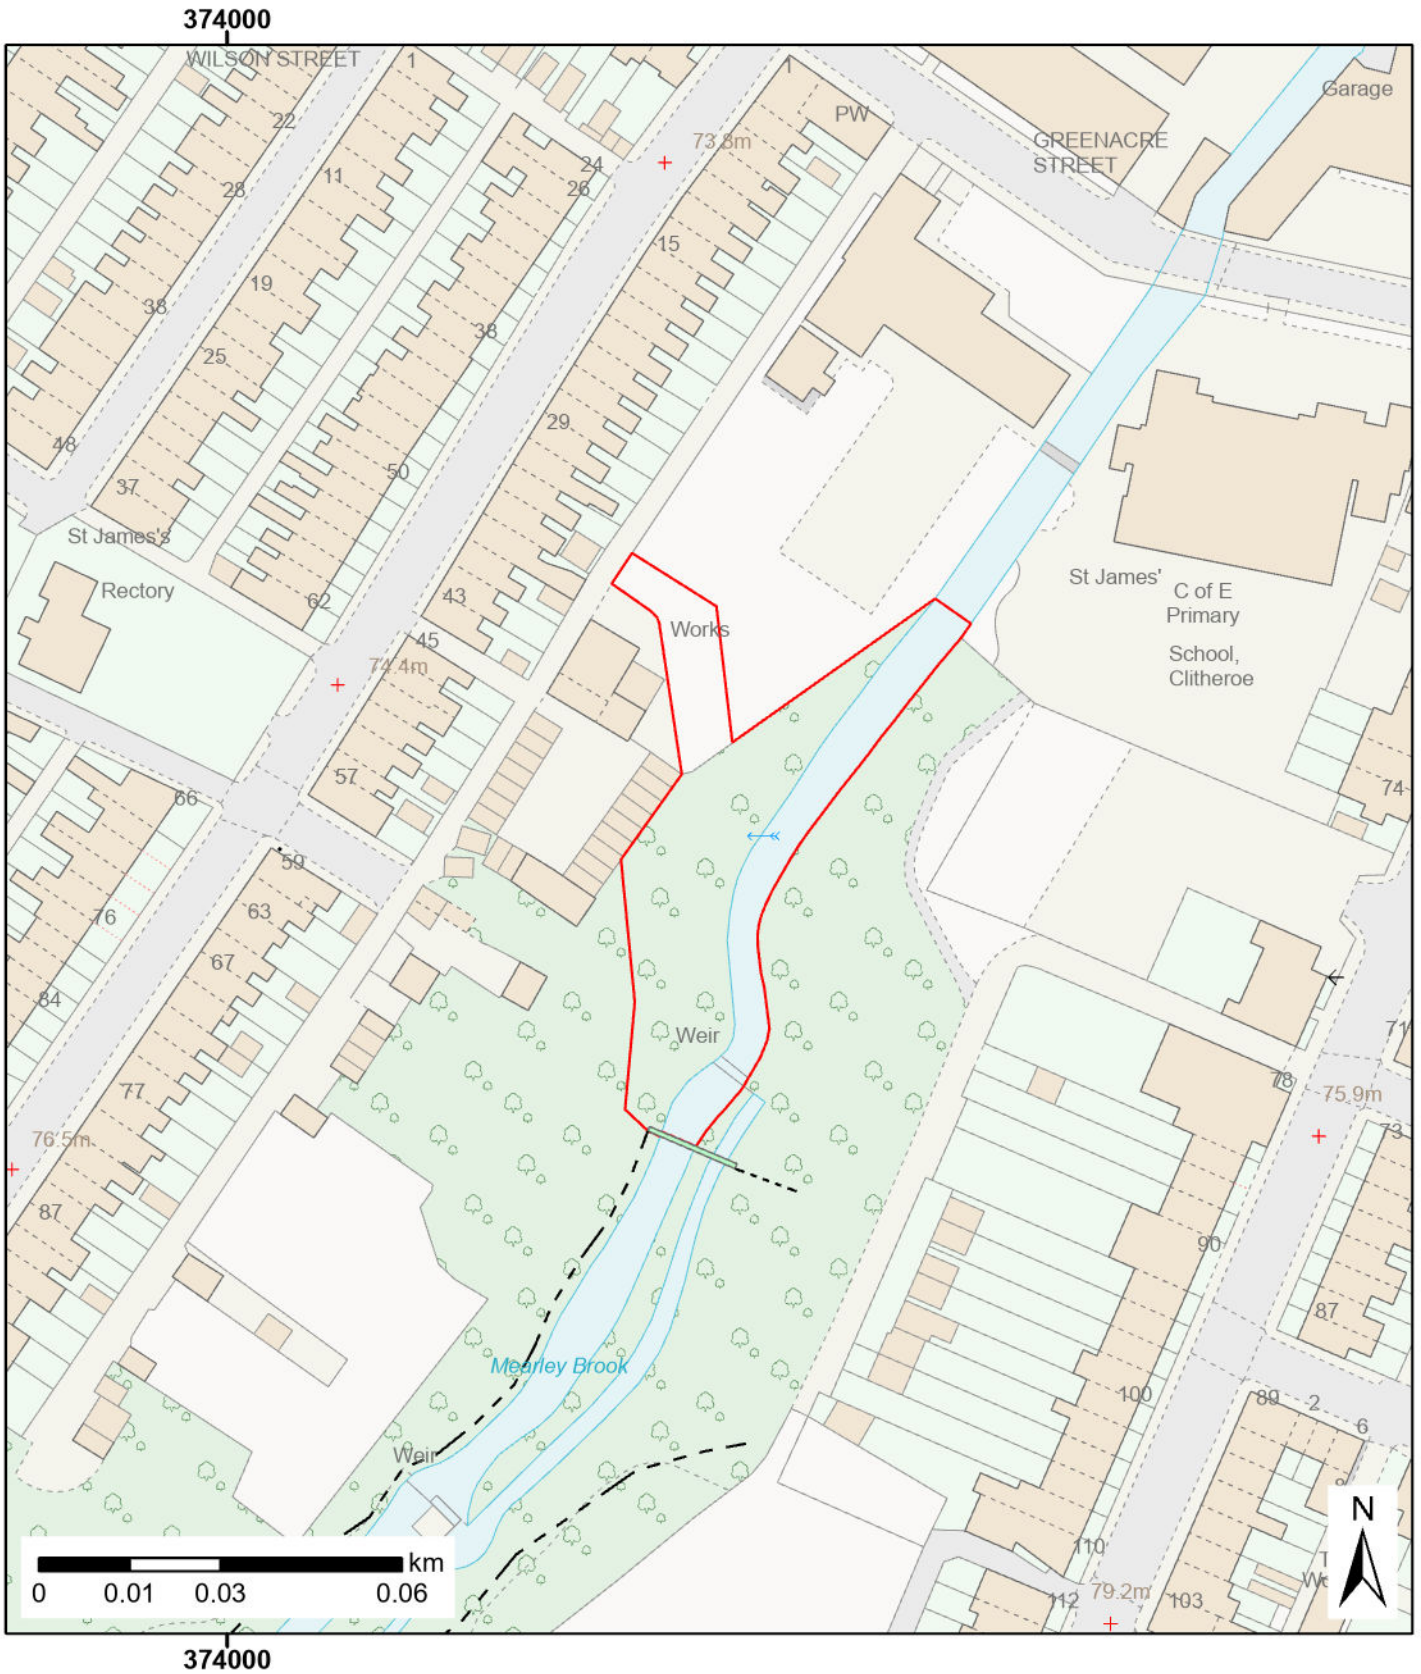

- Existing Path
- Existing Bridge
- Development Boundary

Author: JS
 Project PNR Phase 2
 Date: 16/04/2026
 Coordinate System: British National Grid
 Scale: 1:1,250

Some or all of the following statements apply: Contains public sector information licensed under the Open Government Licence v3.0; Contains Ordnance Survey data © Crown copyright and database right 2019; © Environment Agency copyright and/or database right 2019. All rights reserved; © Natural England. Copyright and database rights 2019; Contains, or is derived from, information supplied by Ordnance Survey and Rural Payments Agency. © Crown copyright and database right 2019. Ordnance Survey Licence number 100022021.