

Received 28/08/26

Peter Hitchen
Architects

Marathon House
The Sidings Business Park
Whalley, BB7 9SE

01254 823 885

www.peterhitchenarchitects.co.uk

NOTES:

FOR THE HOUSE HOLDER PLANNING APPLICATION ONLY.

No.	Description	Date
1.	Tree Specification	27/08/2026

CLIENT: CHIRS DANIELS
DUNGEON COTTAGE,
SACCARY LANE, MELLOR,
LANCASHIRE, BB1 9DL

PROJECT: PROPOSED SINGLE STORY
EXTENSION AND BALCONY

SHEET: EXISTING SECTION

Project number PHA/1126

Date 27/08/2026


Drawn by LM

Checked by PH

A4.1

Scale 1 : 25

Sheet size A1

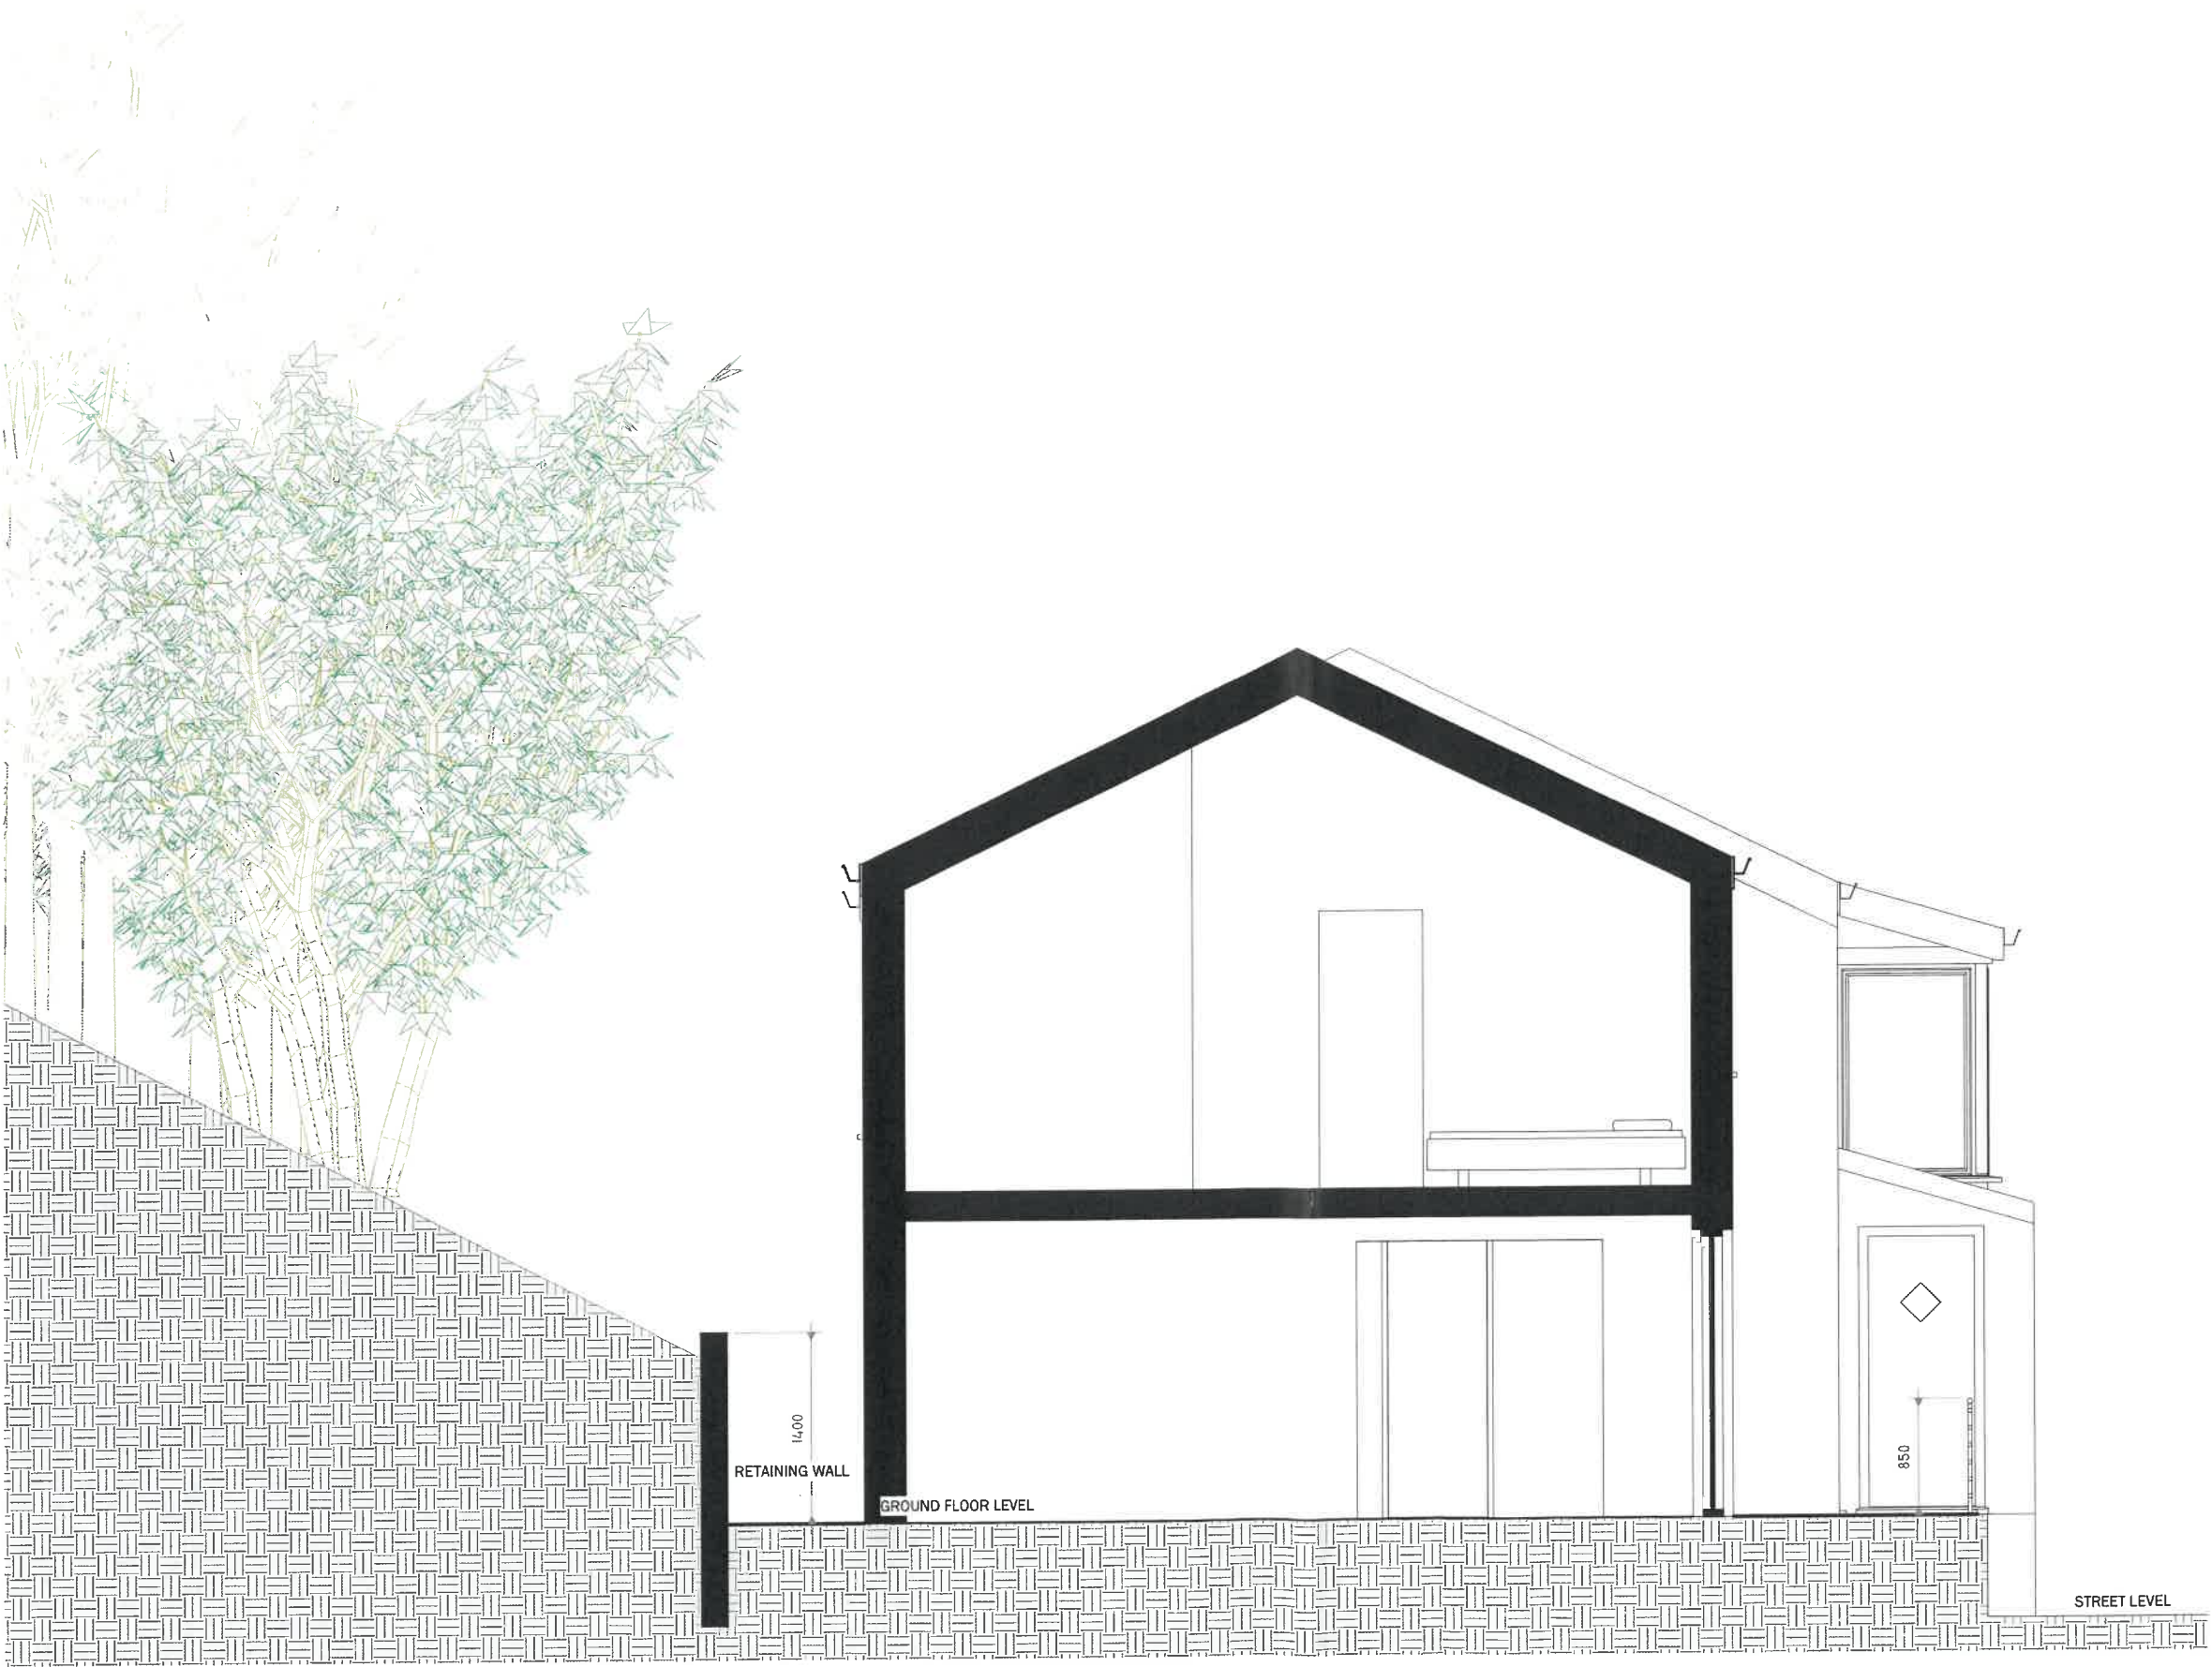

Section 3

1 : 25