

Received 23/08/20

Peter Hitchen
Architects


Marathon House
The Sidings Business Park
Whalley, BB7 9SE

01254 823 885

www.peterhitchenarchitects.co.uk

NOTES:

FOR THE HOUSE HOLDER PLANNING APPLICATION ONLY.

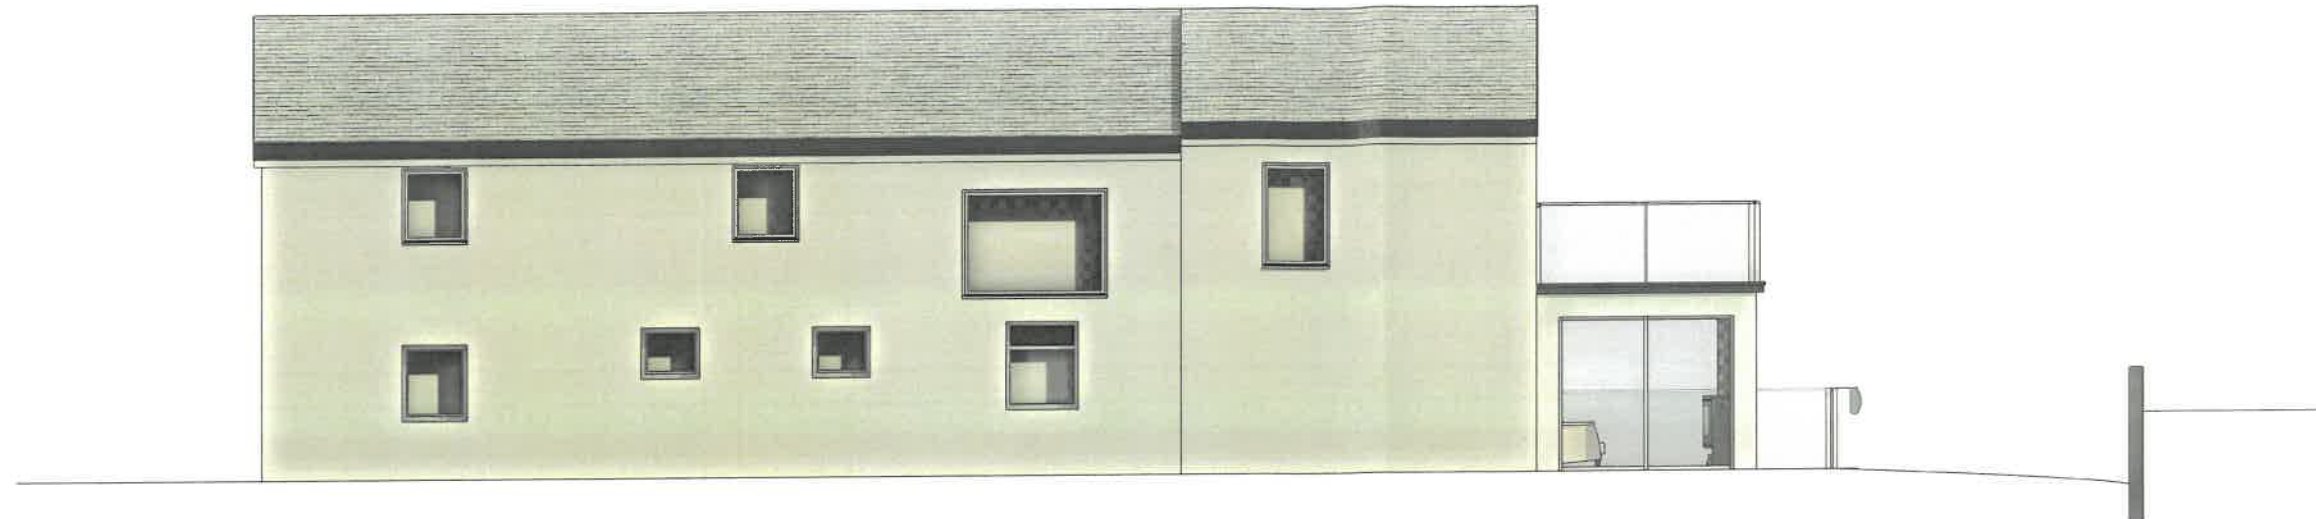

1 PROPOSED SOUTH.
1 : 50



2 PROPOSED NORTH.
1 : 50

No.	Description	Date
1.	Tree Specification	27/08/2026

CLIENT: CHRIS DANIELS
DUNGEON COTTAGE,
SACCARY LANE, MELLOR,
LANCASHIRE, BB1 9DL

PROJECT: PROPOSED SINGLE STORY
EXTENSION AND BALCONY

SHEET: PROPOSED ELEVATIONS 1

Project number PHA/1126

Date 27/08/2026

Drawn by LM

Checked by PH

A3.3

Scale 1 : 50

Sheet size A1