

Peter Hitchen
Architects

Marathon House
The Sidings Business Park
Whalley, BB7 9SE

01254 823 885

www.peterhitchenarchitects.co.uk

NOTES:

FOR PLANNING PURPOSES ONLY.

No.	Description	Date

CLIENT: CHIRS DANIELS
DUNGEON COTTAGE,
SACCARY LANE, MELLOR,
LANCASHIRE, BB1 9DL

PROJECT: PROPOSED SINGLE STORY
EXTENSION AND BALCONY

SHEET: EXISTING ELEVATIONS 2

Project number PHA/1126

Date 25/03/2026

Drawn by LM

Checked by PH


A3.2

Scale 1 : 50

Sheet size A1



2 EXISTING EAST.
1 : 50

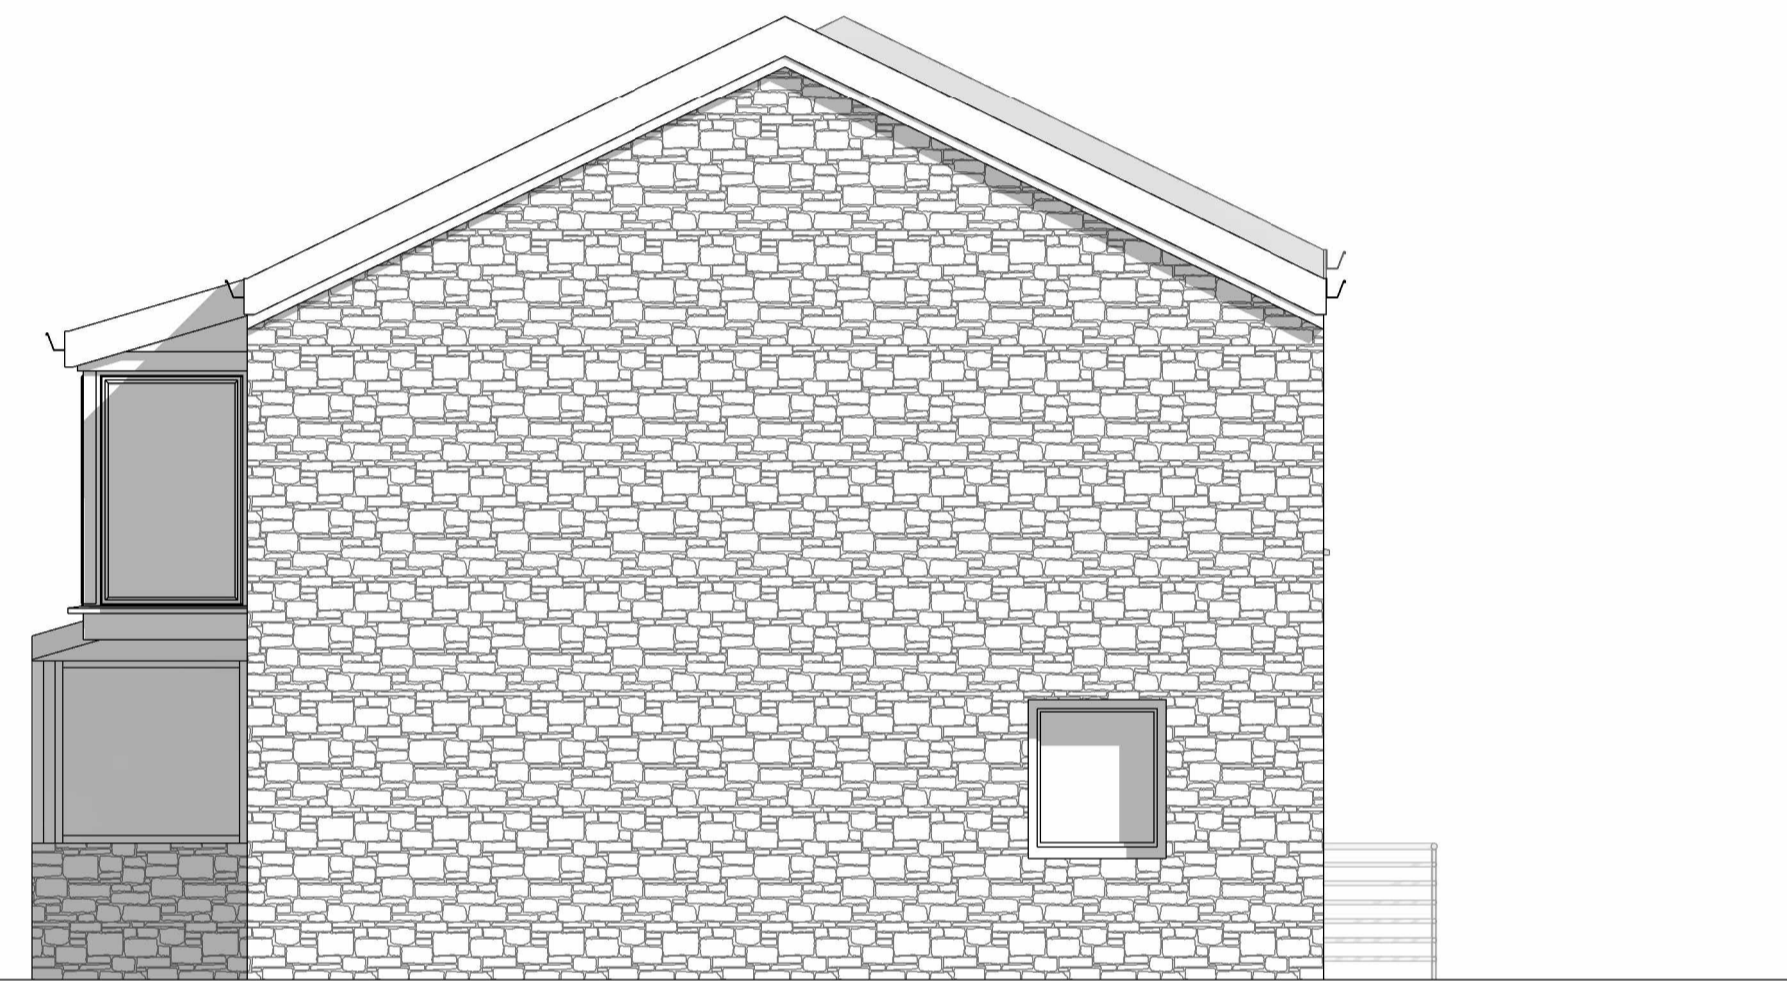

1 EXISTING WEST.
1 : 50