





- Application Boundary
- Retained Vegetation
- Removed Vegetation
- Proposed Tree
- Proposed Specimen Shrub
- Proposed Wildflower Seed Mix (Emorsgate EM2)
- Proposed Wetland Seed Mix (Emorsgate EM8)
- Proposed Amenity Grassland
- Proposed Native Hedgerow
- Proposed Ornamental Hedgerow
- On Plot Ornamental Planting
- Decorative Aggregate Colour: Buff
- Mown Path

HIGH

62005440

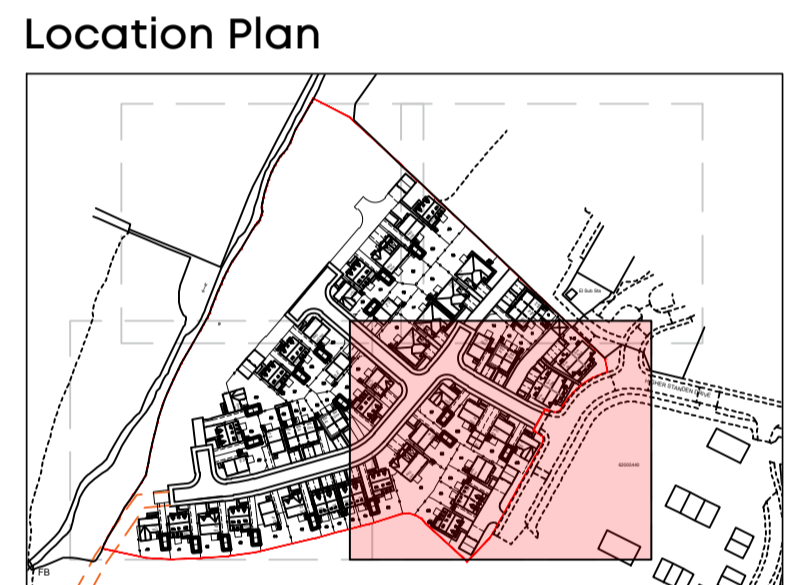

Rev	Comment	Date

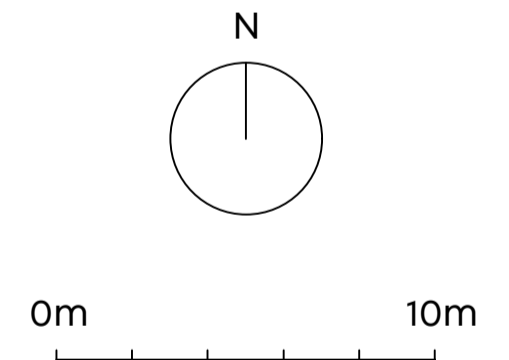

LAIRD BAILEY LANDSCAPE ARCHITECTS
 t: 0330 043 4885
 e: hello@lba.co.uk
 Costwolds | Somerset | South Wales

Client:
Applthwaite Ltd

Project Title:
Higher Standen, Clitheroe

Drawing Title:
Detailed Soft Landscape Proposals (Sheet 4 of 5)

Date: 02 February 2025
 Drawing Number: LB700_D01
 Scale: 1:200 at A1
 Status: Final

Drawn By: AL
 Checked by: DB
 Revision:
 Use: Planning