


1 Existing Ground Floor  
1 : 50



2 Existing First Floor  
1 : 50

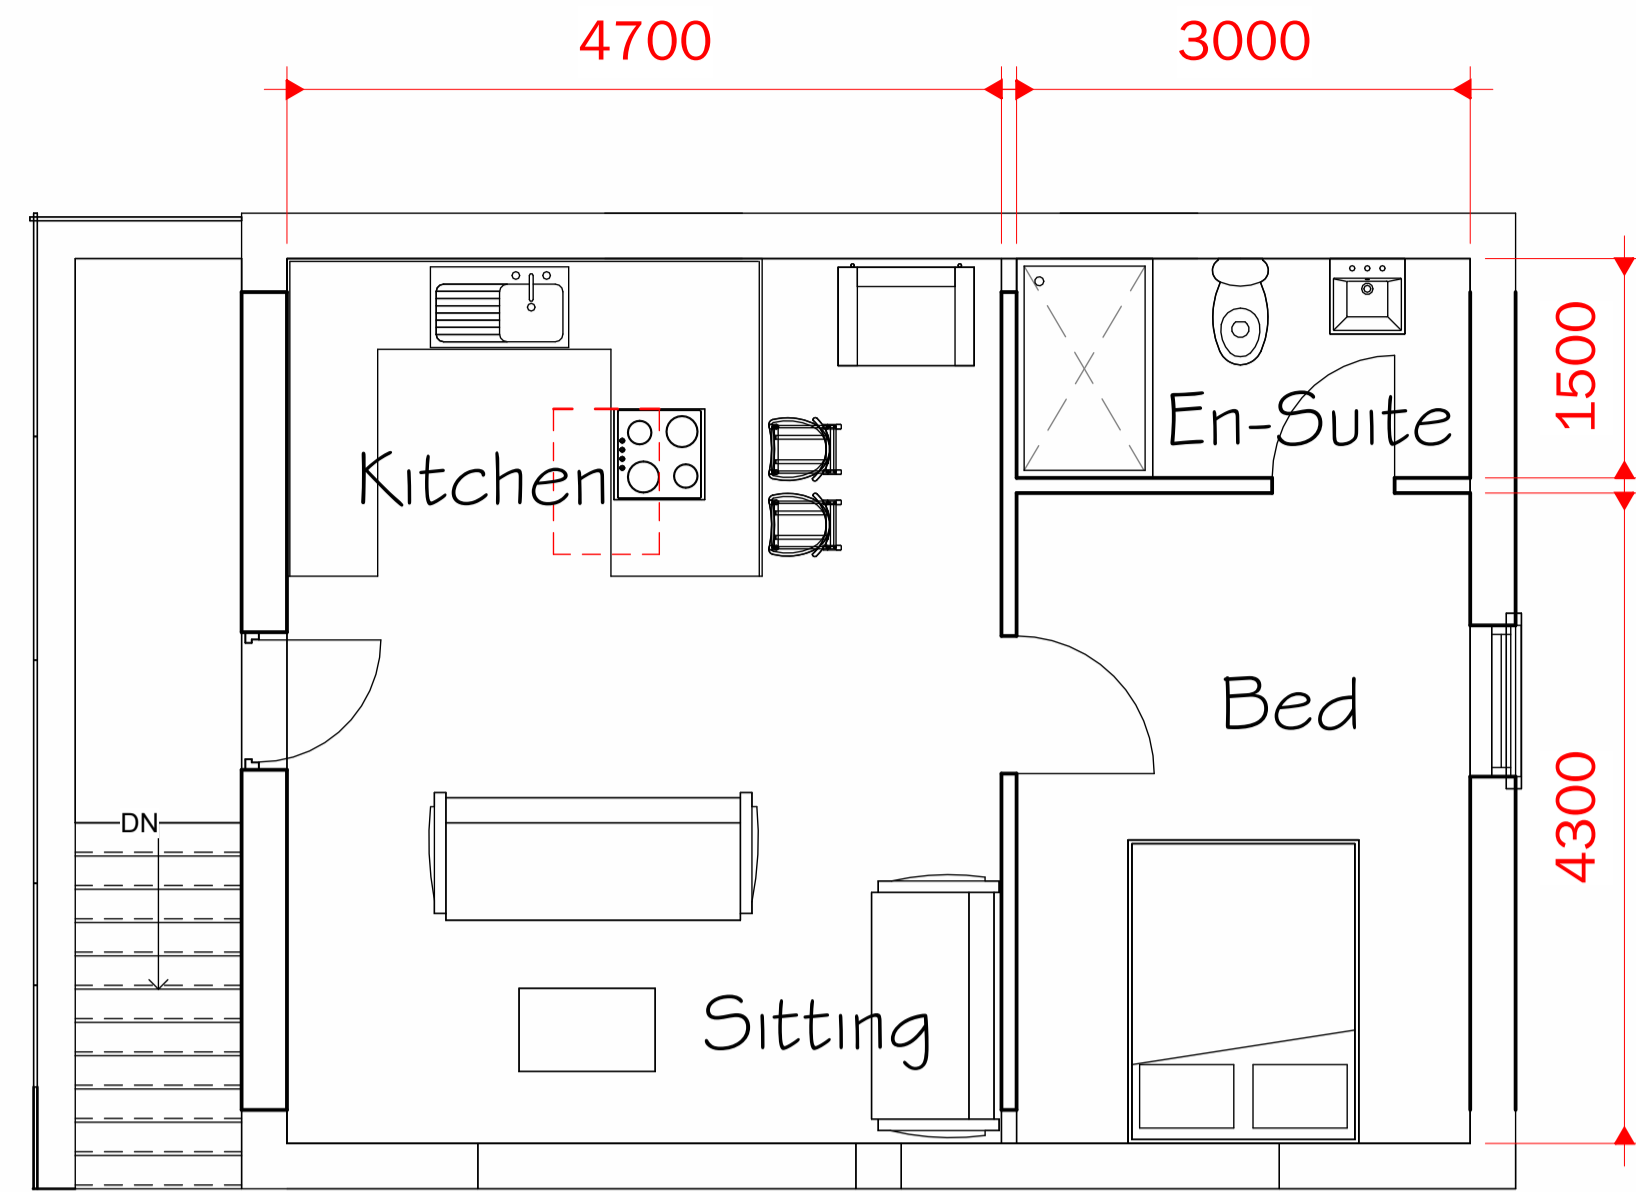

7 3D View 2



5 Existing South  
1 : 50



4 Existing North  
1 : 50



8 3D View 1



3 Existing East  
1 : 50



6 Existing West  
1 : 50



9 3D View 3

Peter Hitchen  
Architects

Marathon House  
The Sidings Business Park  
Whalley, BB7 9SE

01254 823 885

www.peterhitchenarchitects.co.uk

NOTES:

FOR PLANNING APPROVAL ONLY

No.	Description	Date

CLIENT:

Craig Robinson  
Field Barn  
Old Langho Road  
Langho  
BB6 8AW

PROJECT:

Change of use of holiday let to  
private annex

SHEET:

Existing plans and elevations

Project number PHA/1056

Date 12/05/2026

Drawn by OSJ

Checked by PH

A1.5

Scale 1 : 50

Sheet size A1