



1 Proposed Ground Floor
1 : 50



2 Proposed First Floor
1 : 50

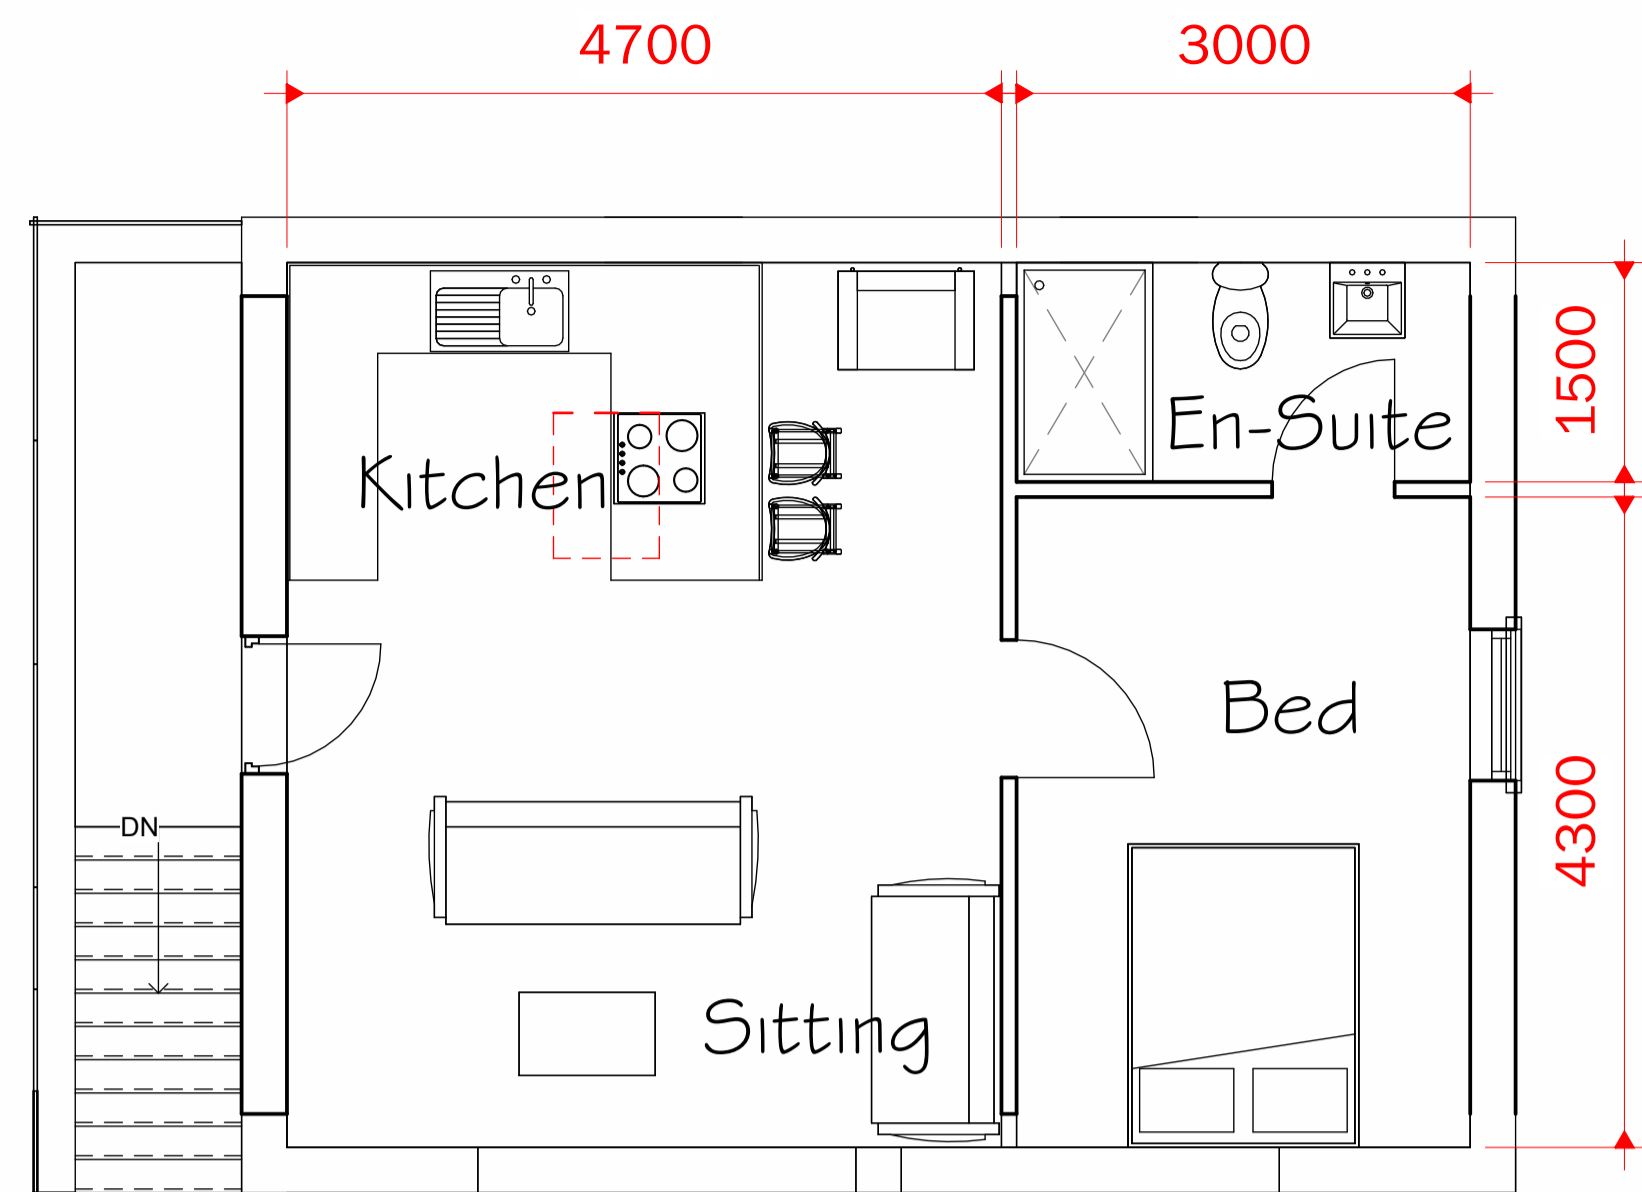

7 3D View 2

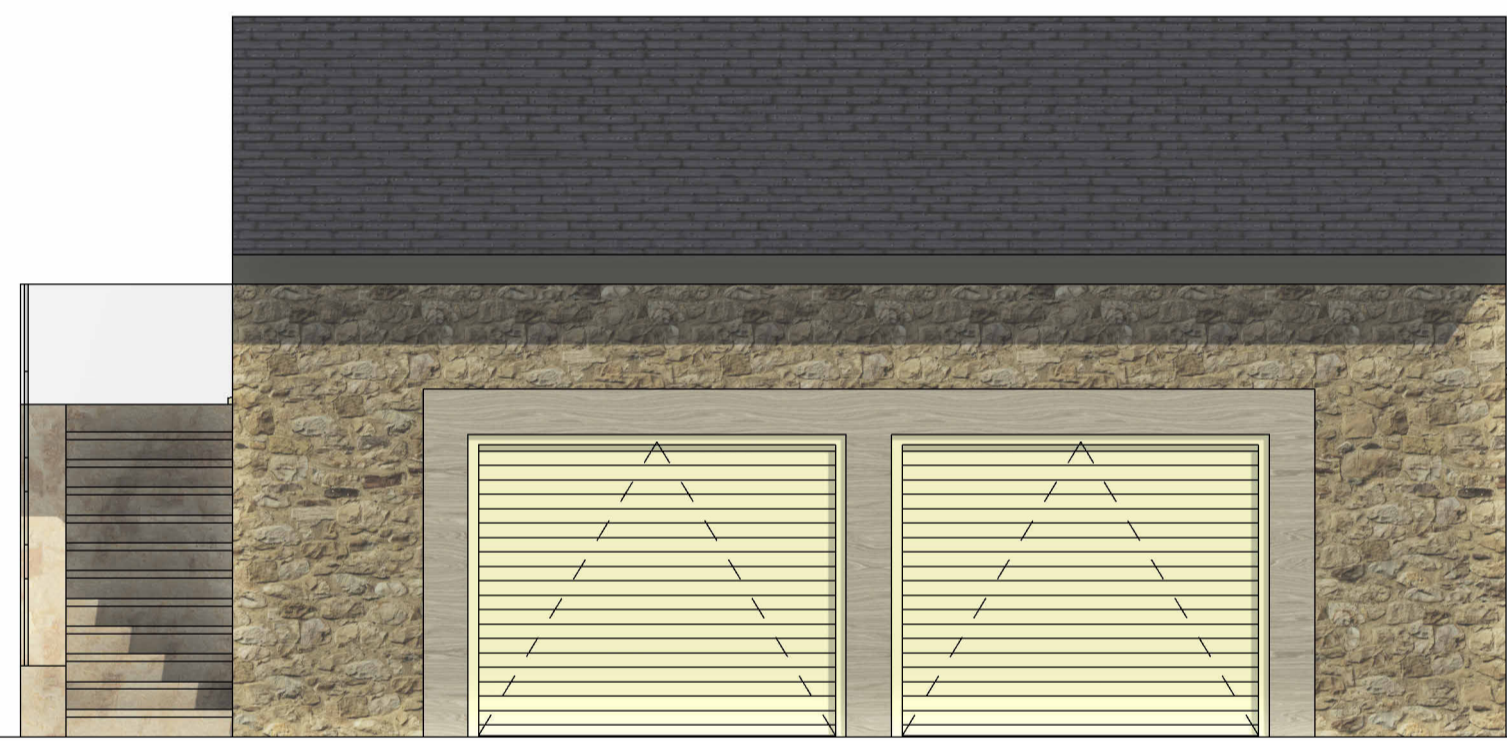

5 Proposed South
1 : 50



4 Proposed North
1 : 50



8 3D View 1



3 Proposed East
1 : 50



6 Proposed West
1 : 50



9 3D View 3

Peter Hitchen
Architects

Marathon House
The Sidings Business Park
Whalley, BB7 9SE

01254 823 885

www.peterhitchenarchitects.co.uk

NOTES:

FOR PLANNING APPROVAL ONLY

No.	Description	Date

CLIENT:

Craig Robinson
Field Barn
Old Langho Road
Langho
BB6 8AW

PROJECT:

Change of use of holiday let to
private annex

SHEET:

Proposed plans and elevations

Project number PHA/1056

Date 12/05/2026

Drawn by OSJ

Checked by PH

A1.5

Scale 1 : 50

Sheet size A1