



NOTES:

1: The Contractor, Sub Contractor or specialist supplier are responsible for confirming site dimensions prior to fabrication 2: Any dimensional discrepancies are to be reported to the Architect immediately

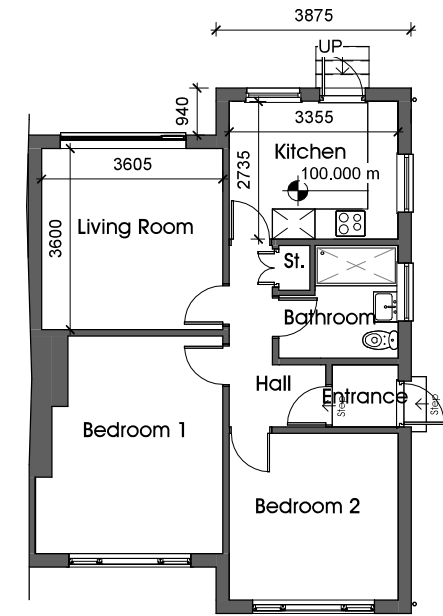



GFL Existing

1 : 100

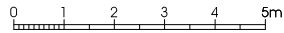


East Existing

1 : 100

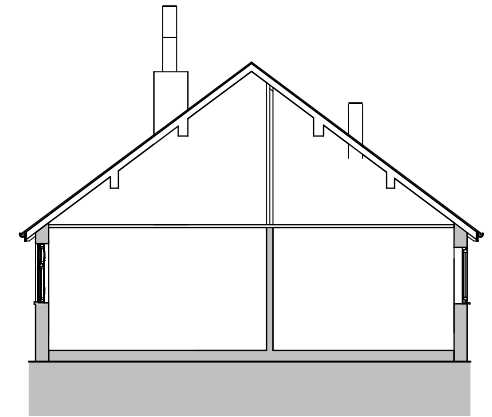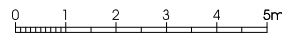

Section

1 : 100

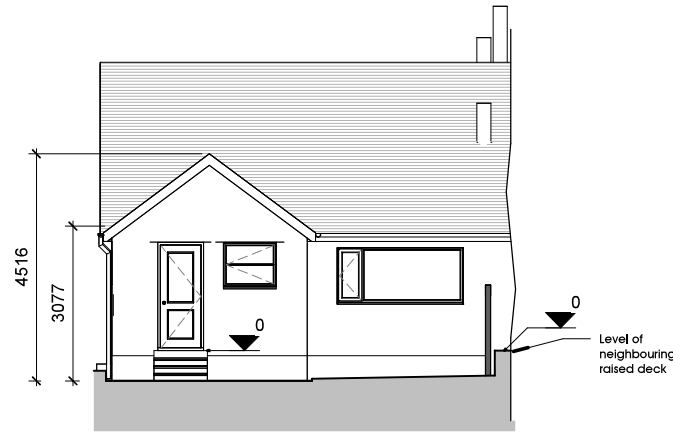

North Existing

1 : 100



South Existing

1 : 100

A 15 May 2026 Re-Issue with revised level and decking information

Proposed Extension  
3 Chesterbrook, Ribchester, Preston PR3 3XT

Ms D, McCloughlin

Planning Application  
Plans and Elevations Existing

DATE December 2025

JOB NO 3504

DRAWING NO 002

REVISION A

SCALE 1 : 100 @ A3

**PGB**  
ARCHITECTURAL  
SERVICES LTD