

NOTES:


FOR THE LAWFUL  
DEVELOPMENT CERTIFICATE  
ONLY



1 EXISTING NORTH  
1 : 50



3 3D View 4

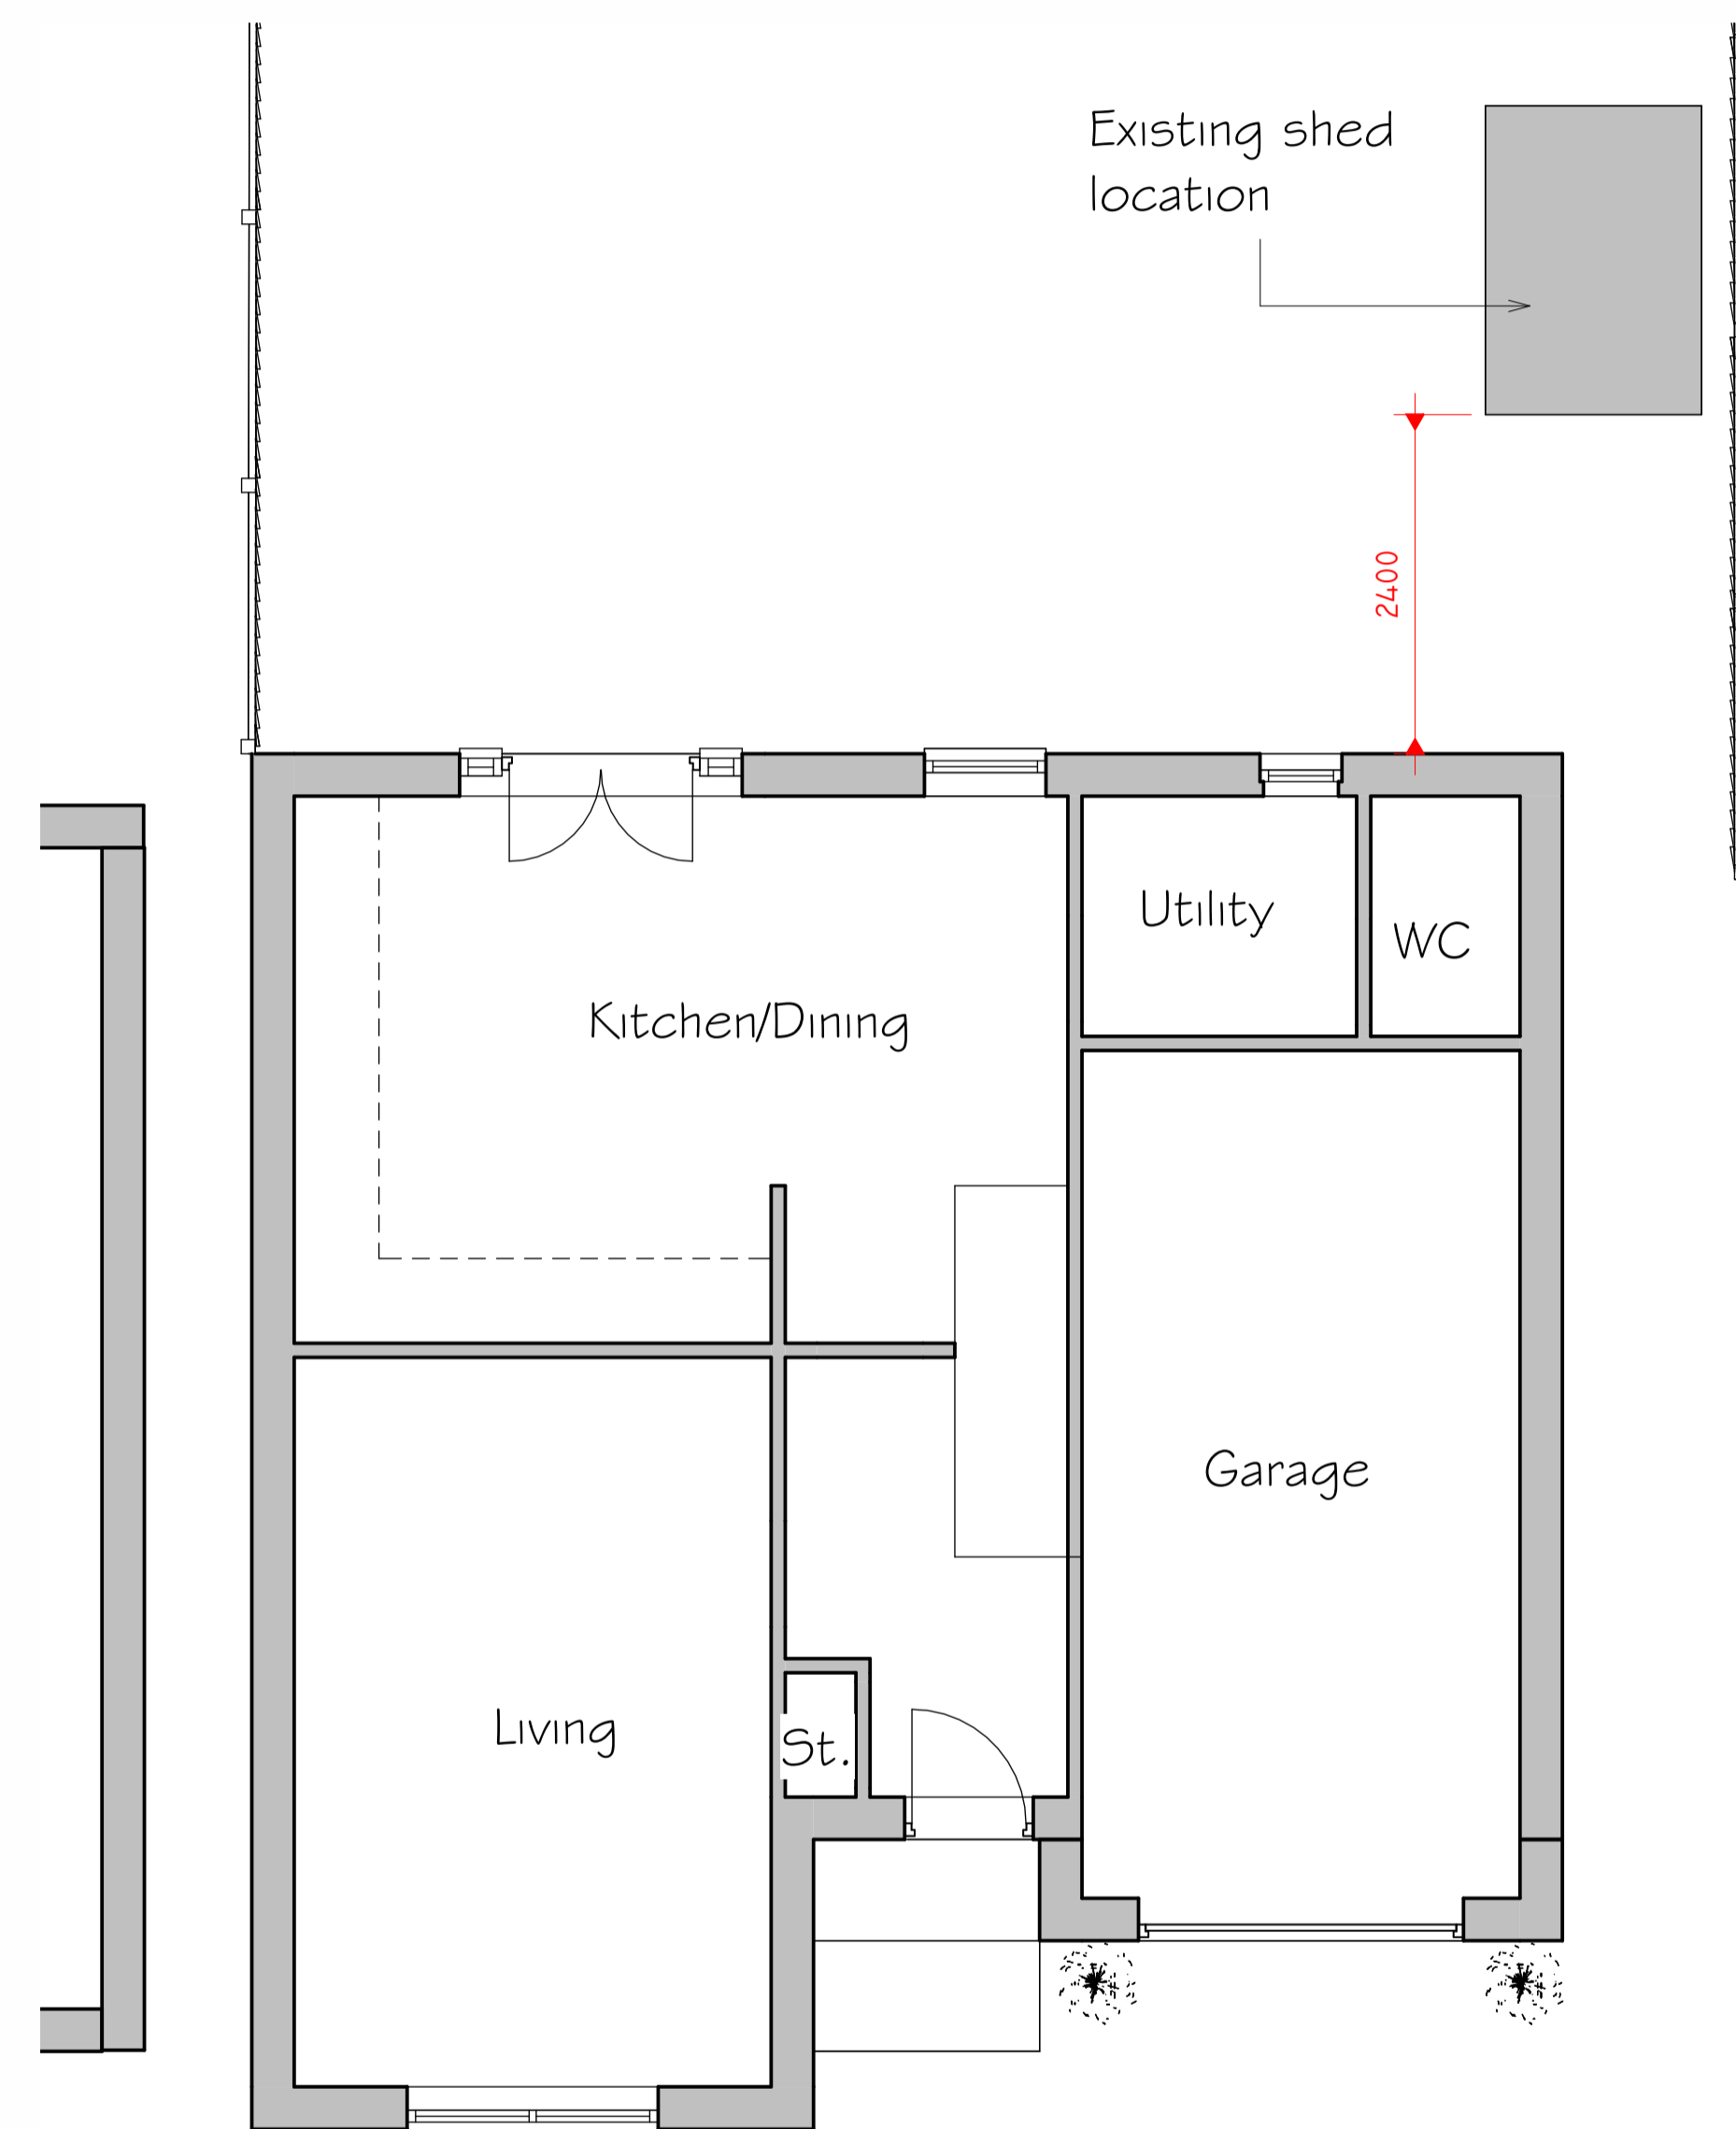

2 0 GROUND FLOOR  
1 : 50

No.	Description	Date

CLIENT: Sean Cunningham and Edel McGinn  
8 Lawson Place  
Barrow  
Clitheroe  
BB7 9GA

PROJECT: Construction of single storey rear extension

SHEET: EXISTING PLANS

Project number PHA/1133

Date 28/04/2026

Drawn by OSJ

Checked by PH

**A5.1**

Scale 1 : 50

Sheet size A1