


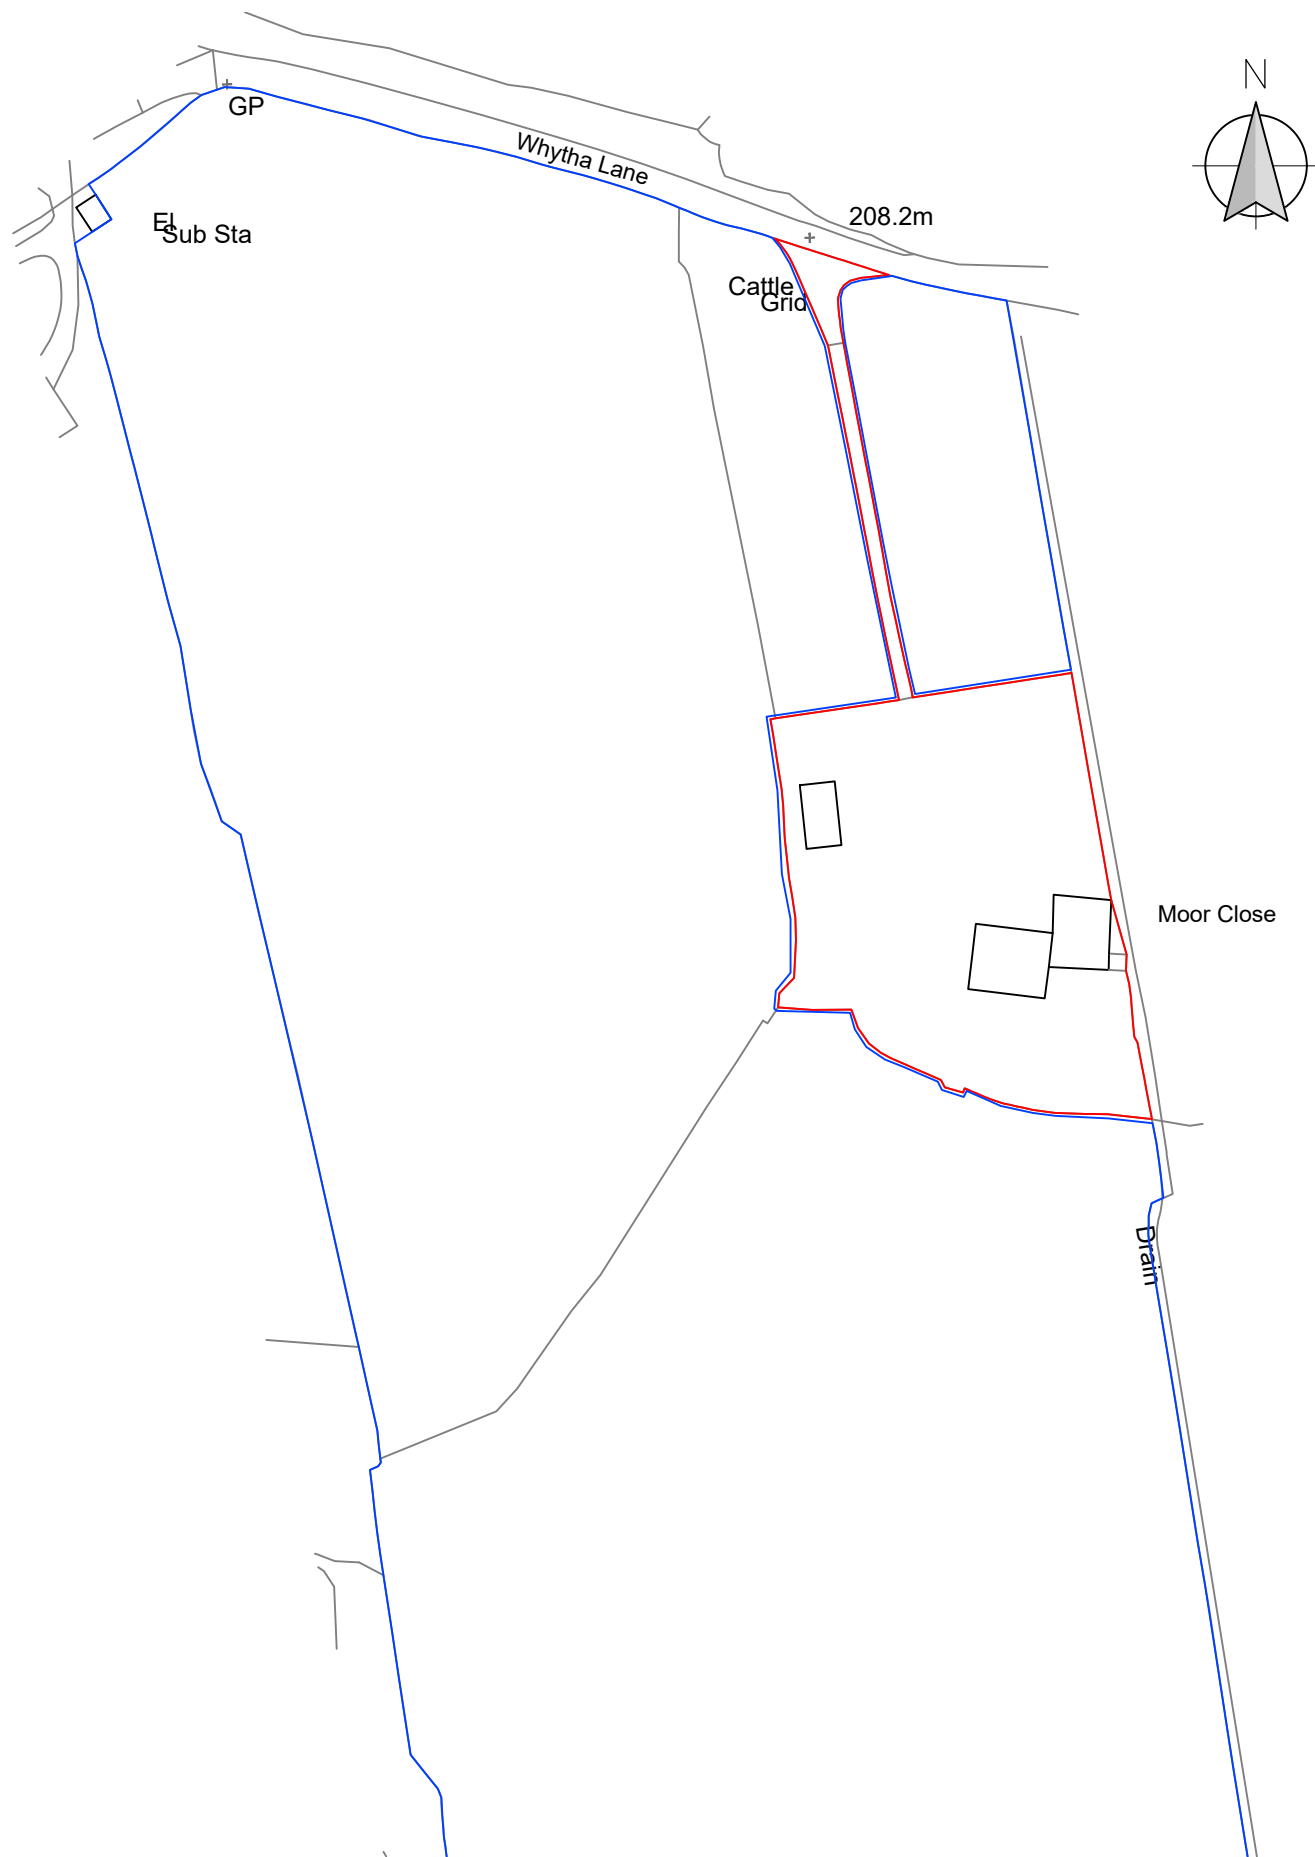

Moor Close Farm
Whytha Lane
Rimington

Location Plan
1:1250 @ A4