



This drawing is to be read in conjunction with all relevant Architect, consultants' and specialists' drawings and specifications. The Architect is to be notified of any discrepancies before proceeding. Do not scale from this drawing. All dimensions and levels are to be checked on site. This drawing is subject to copyright. All work carried out before Planning and Building Permission has been granted is at the contractor/clients risk.

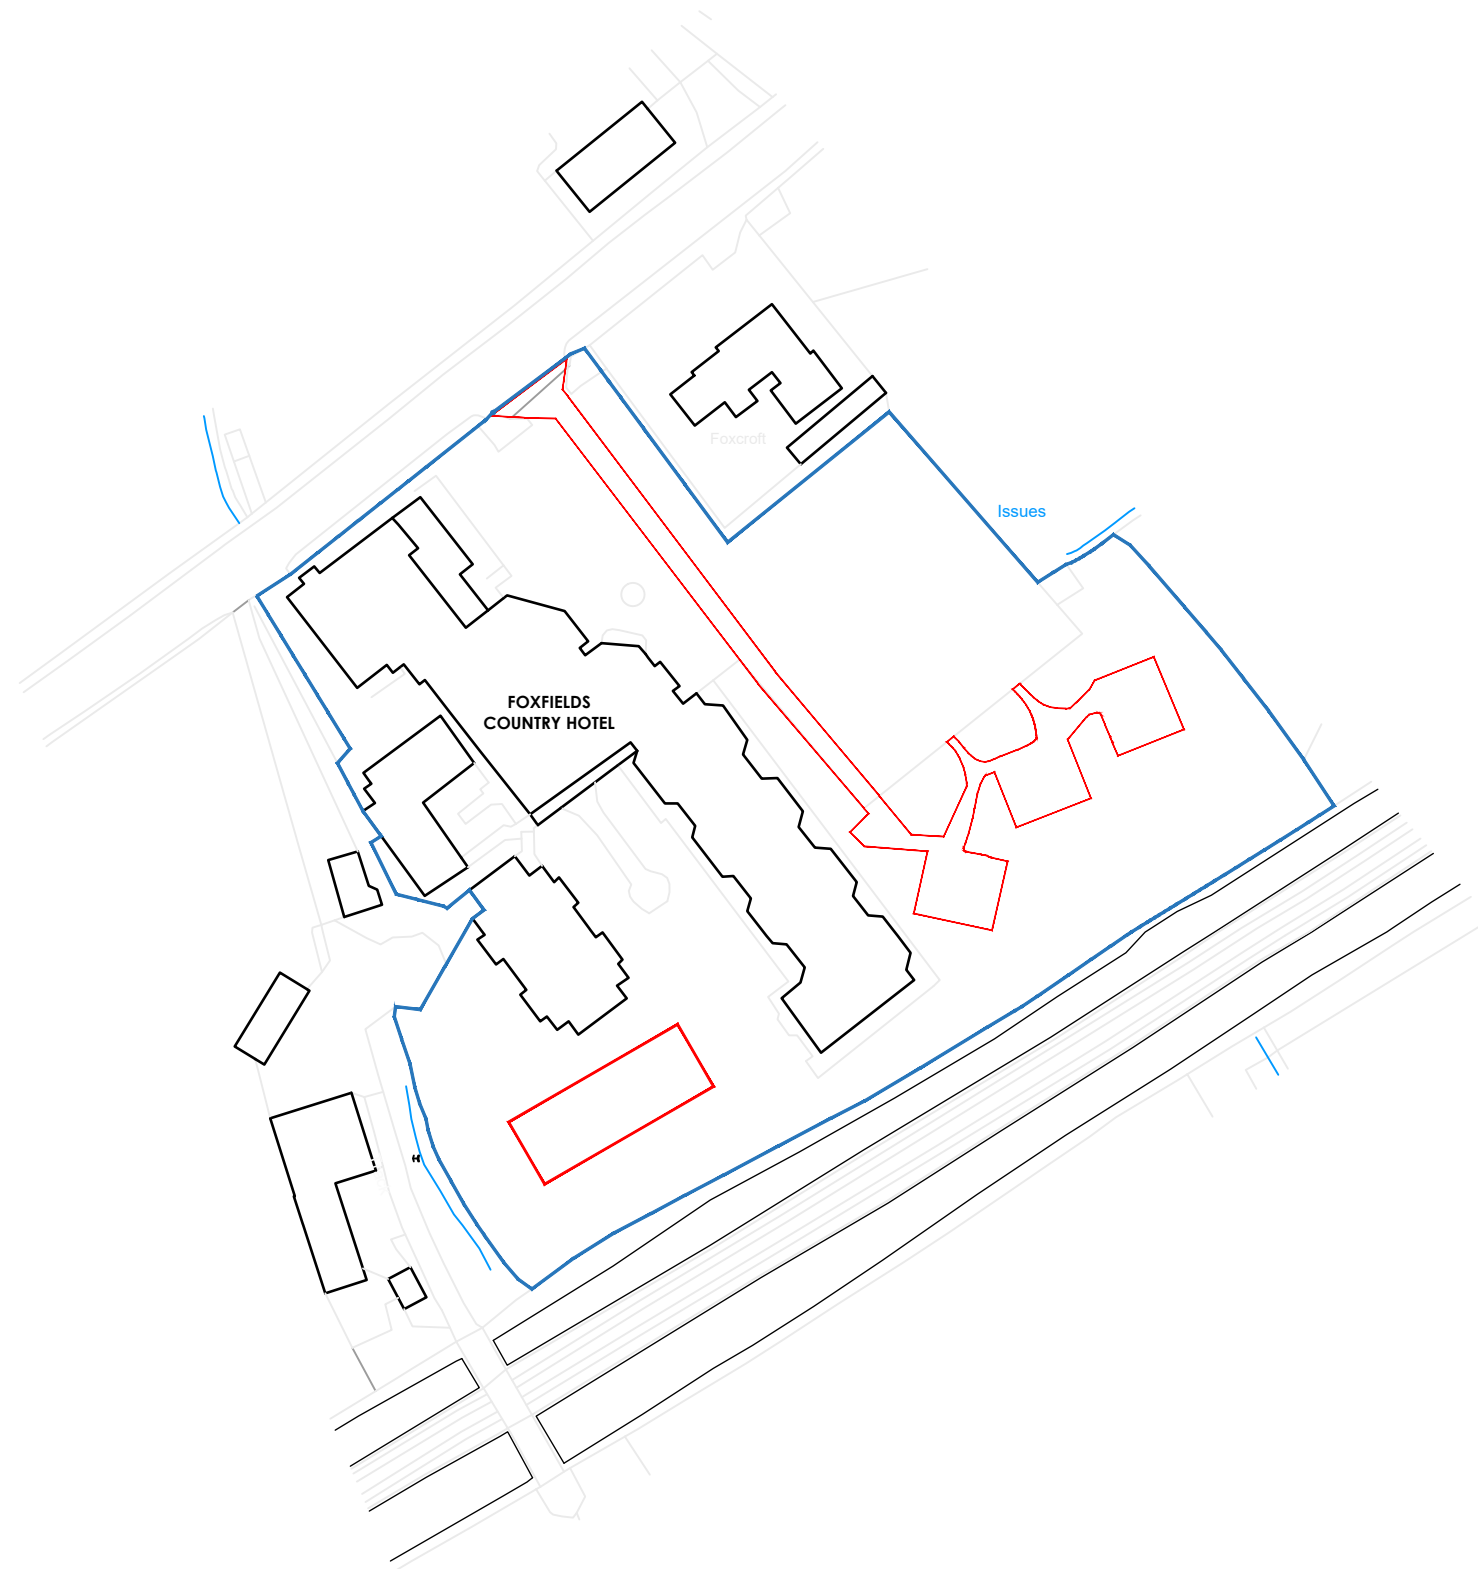

Mapping contents © Crown copyright and database rights 2026 Ordnance Survey 100035207

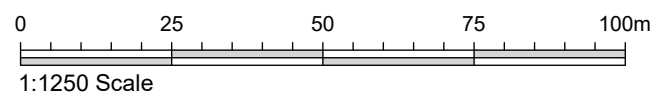

Client <b>Mr David Haigh</b>		
Job Title <b>Foxfields Country Hotel Whalley Road Billinton BB7 9HY</b>		
Drawing Title <b>Location Plan</b>		
Scale <b>1:1250 @ A3</b>	Date <b>March 2026</b>	Drawn <b>CA</b>

**spa**  
SUNDERLAND PEACOCK ARCHITECTS  
SUNDERLAND PEACOCK & ASSOCIATES LTD.  
HAZELMERE, PIMLICO ROAD, CLITHEROE  
LANCASHIRE, BB7 2AG  
T 01200 423178 F 01200 427328  
E info@sunderlandpeacock.com  
www.sunderlandpeacock.com

**7337 -E02**